


AERIAL CABLE CONNECTION DETAIL


N.T.S.

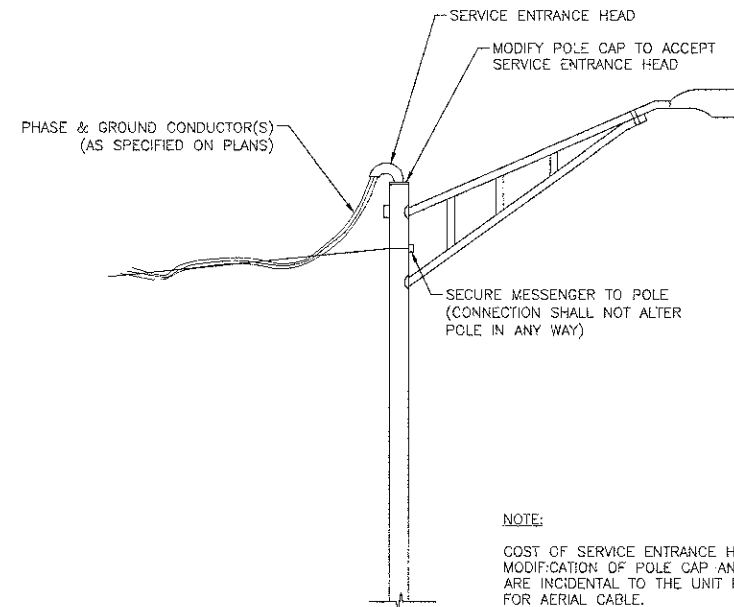

AERIAL CABLE CONNECTION TO EXISTING LIGHT POLE

N.T.S.

NOTE:
COST OF SERVICE ENTRANCE HEAD, MODIFICATION OF POLE CAP AND CONNECTION ARE INCIDENTAL TO THE UNIT PRICE FOR AERIAL CABLE.

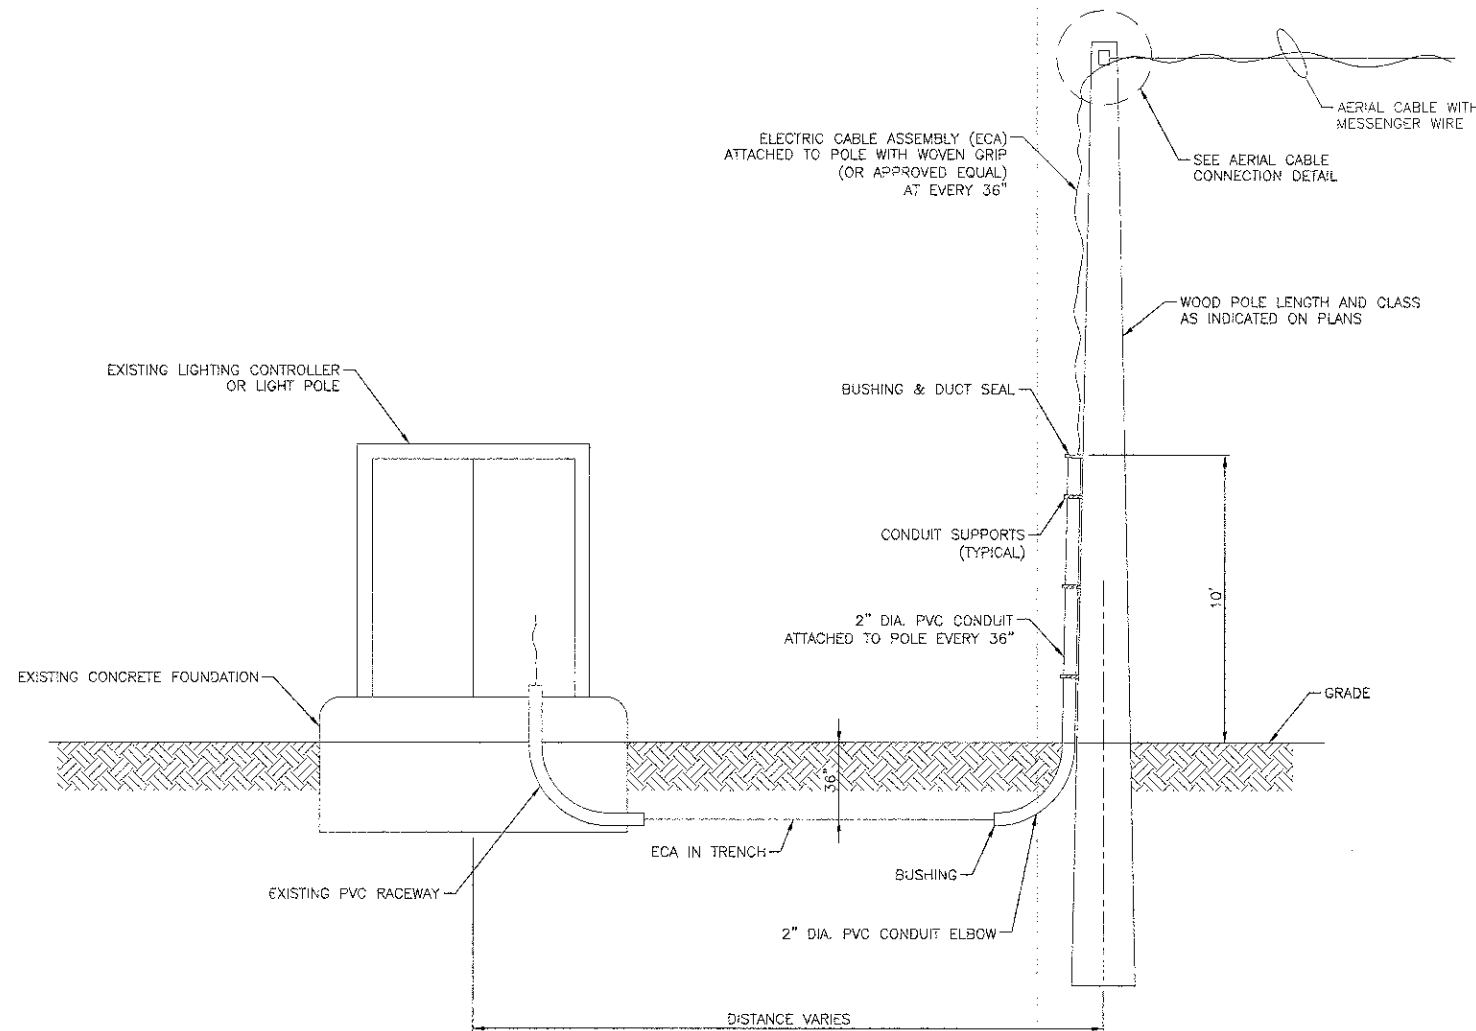

**WIRING CONNECTION DETAIL
WOOD POLE TO EXISTING LIGHTING CONTROLLER OR LIGHT POLE**

N.T.S.

NOTE:
COST OF SPLICES, ELECTRIC CABLES IN TRENCH, ELECTRIC CABLES ATTACHED TO POLE, 2" DIA. PVC CONDUIT AND MOUNTING HARDWARE ARE INCIDENTAL TO THE UNIT PRICE FOR AERIAL CABLE.

| | |
|-----------|--|
| DATE | |
| BY | |
| DESIGNED | |
| DRAWN | |
| CHECKED | |
| IN CHARGE | |
| PROJECT | |
| NO. | |
| PLAN | |
| NOTE BOOK | |
| NO. | |

| | |
|-----------|--|
| DATE | |
| BY | |
| DESIGNED | |
| DRAWN | |
| CHECKED | |
| IN CHARGE | |
| PROJECT | |
| NO. | |
| PROFILE | |
| NOTE BOOK | |
| NO. | |

FILE NAME = ...\\2329_TEMP_LIGHT_Det.1.dgn

USER NAME = djh
PLOT SCALE = 1/8" = 1'-0"
PLOT DATE = 8/16/2012

DESIGNED - SJC
DRAWN - SJC
CHECKED - DNM
DATE - 8-20-12

REVISED -
REVISED -
REVISED -
REVISED -

**STATE OF ILLINOIS
DEPARTMENT OF TRANSPORTATION**

TEMPORARY LIGHTING DETAILS

SHEET NO. 1 OF 1 SHEETS

| F.A.U. RTE. | SECTION | COUNTY | TOTAL SHEETS | SHEET NO. |
|---------------------------|----------------|--------|--------------|-----------|
| 1322 | 01-00074-00-CH | COOK | 245 | 174 |
| CONTRACT NO. 63629 | | | | |

FED. ROAD DIST. NO. 1 ILLINOIS FED. AID PROJECT M-CMM-8003(051)