



150 140 130 120 110 100 90 80 70 60 50 40 30 20 10 0 10 20 30 40 50 60 70 80 90 100 110 120 130 140 150

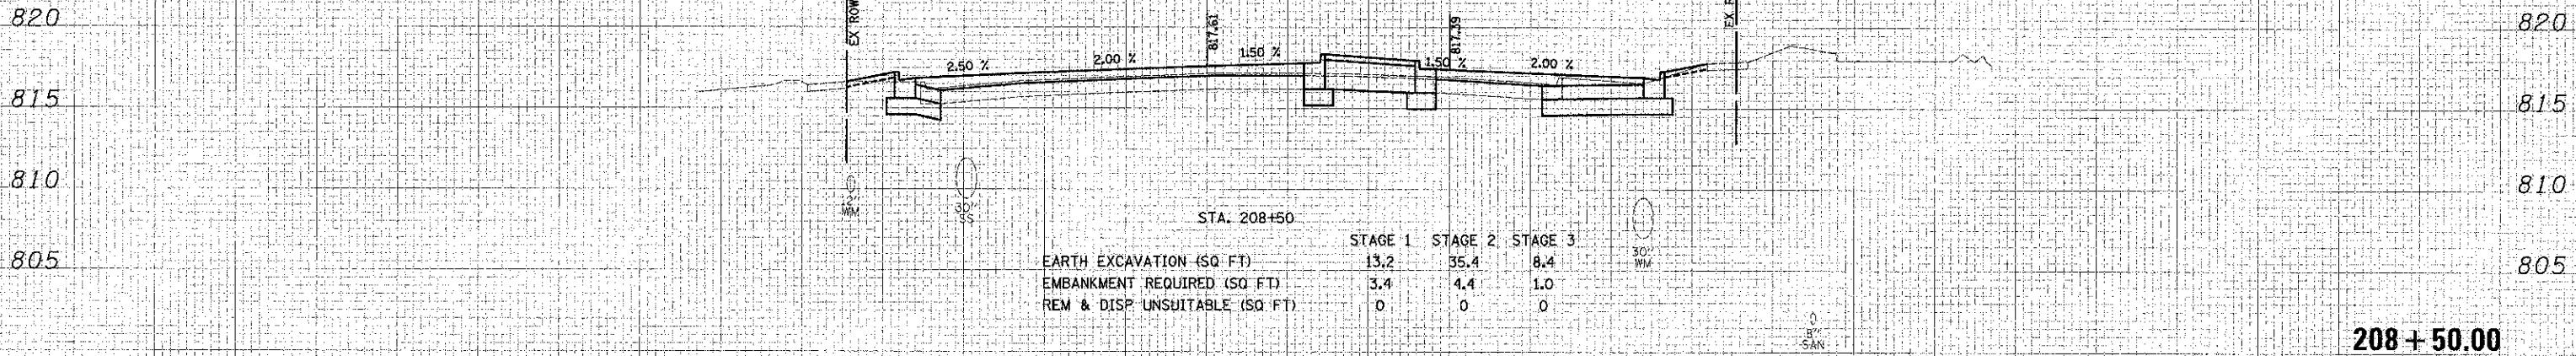

STA. 208+50

	STAGE 1	STAGE 2	STAGE 3
EARTH EXCAVATION (SQ. FT)	13.2	35.4	8.4
EMBANKMENT REQUIRED (SQ. FT)	3.4	4.4	1.0
REM & DISP UNSUITABLE (SQ. FT)	0	0	0

208 + 50.00

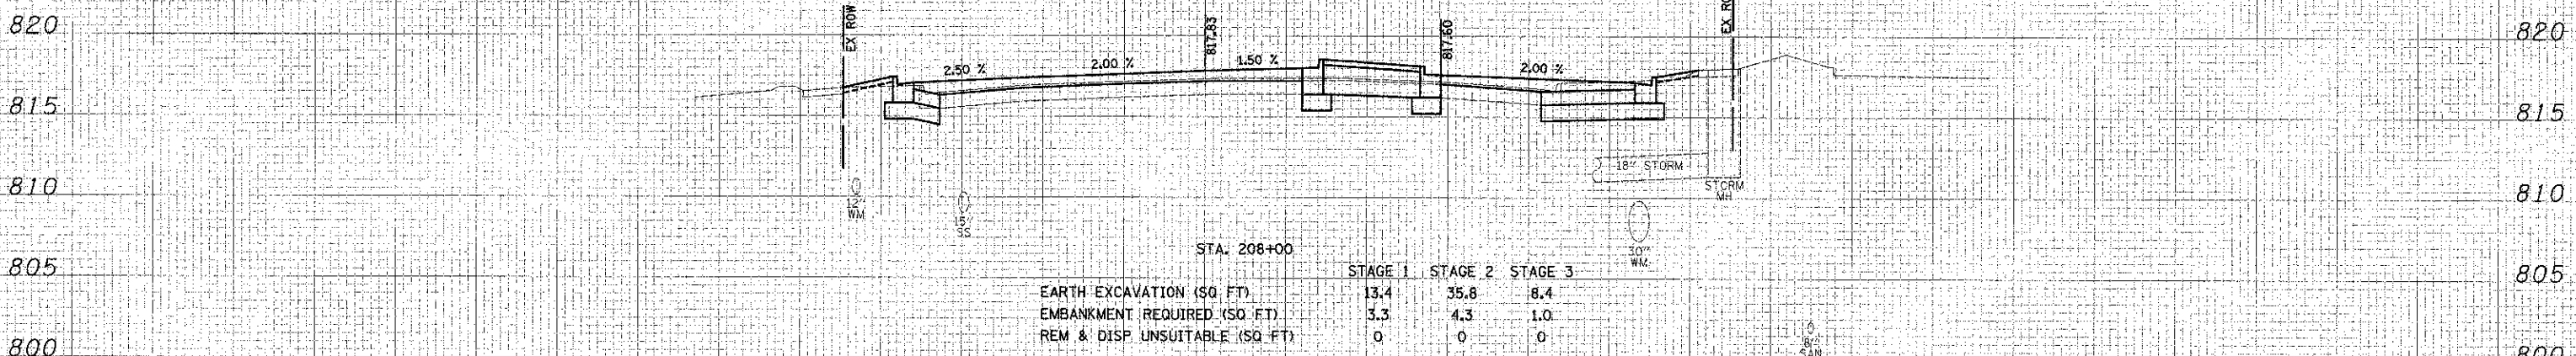

STA. 208+00

	STAGE 1	STAGE 2	STAGE 3
EARTH EXCAVATION (SQ. FT)	13.4	35.8	8.4
EMBANKMENT REQUIRED (SQ. FT)	3.3	4.3	1.0
REM & DISP UNSUITABLE (SQ. FT)	0	0	0

208 + 00.00

150 140 130 120 110 100 90 80 70 60 50 40 30 20 10 0 10 20 30 40 50 60 70 80 90 100 110 120 130 140 150

DATE	
BY	
DESIGNED	
DRAWN	
CHECKED	
DATE	
FILE NAME	
USER NAME	
DESIGNED	
DRAWN	
CHECKED	
DATE	

DATE	
BY	
DESIGNED	
DRAWN	
CHECKED	
DATE	
FILE NAME	
USER NAME	
DESIGNED	
DRAWN	
CHECKED	
DATE	

FILE NAME
...2329\cad\ahuet\2329_xaens.dgn

USER NAME - djf
DESIGNED - JAT
DRAWN - CDC
CHECKED - DJK
DATE - 8-20-12

REVISED -
REVISED -
REVISED -
REVISED -

STATE OF ILLINOIS
DEPARTMENT OF TRANSPORTATION

BARRINGTON ROAD
CROSS SECTIONS

SCALE: H: 1"=10' V: 1"=2' SHEET NO. 5 OF 25 SHEETS STA. 208+00.00 TO STA. 208+50.00

F.A.B. SITE	SECTION	COUNTY	TOTAL SHEETS	SHEET NO.
1322	01-00074-00-CH	COOK	245	199
FED. ROAD DIST. NO. 1 ILLINOIS			FED. AID PROJECT M-6MM-8003(05D)	
			CONTRACT NO. 63629	