


DATE: _____
 BY: _____
 SURVEYED: _____
 PLOTTED: _____
 NOTE BOOK: _____
 AREAS CHECKED: _____

DATE: _____
 BY: _____
 SURVEYED: _____
 PLOTTED: _____
 NOTE BOOK: _____
 AREAS CHECKED: _____

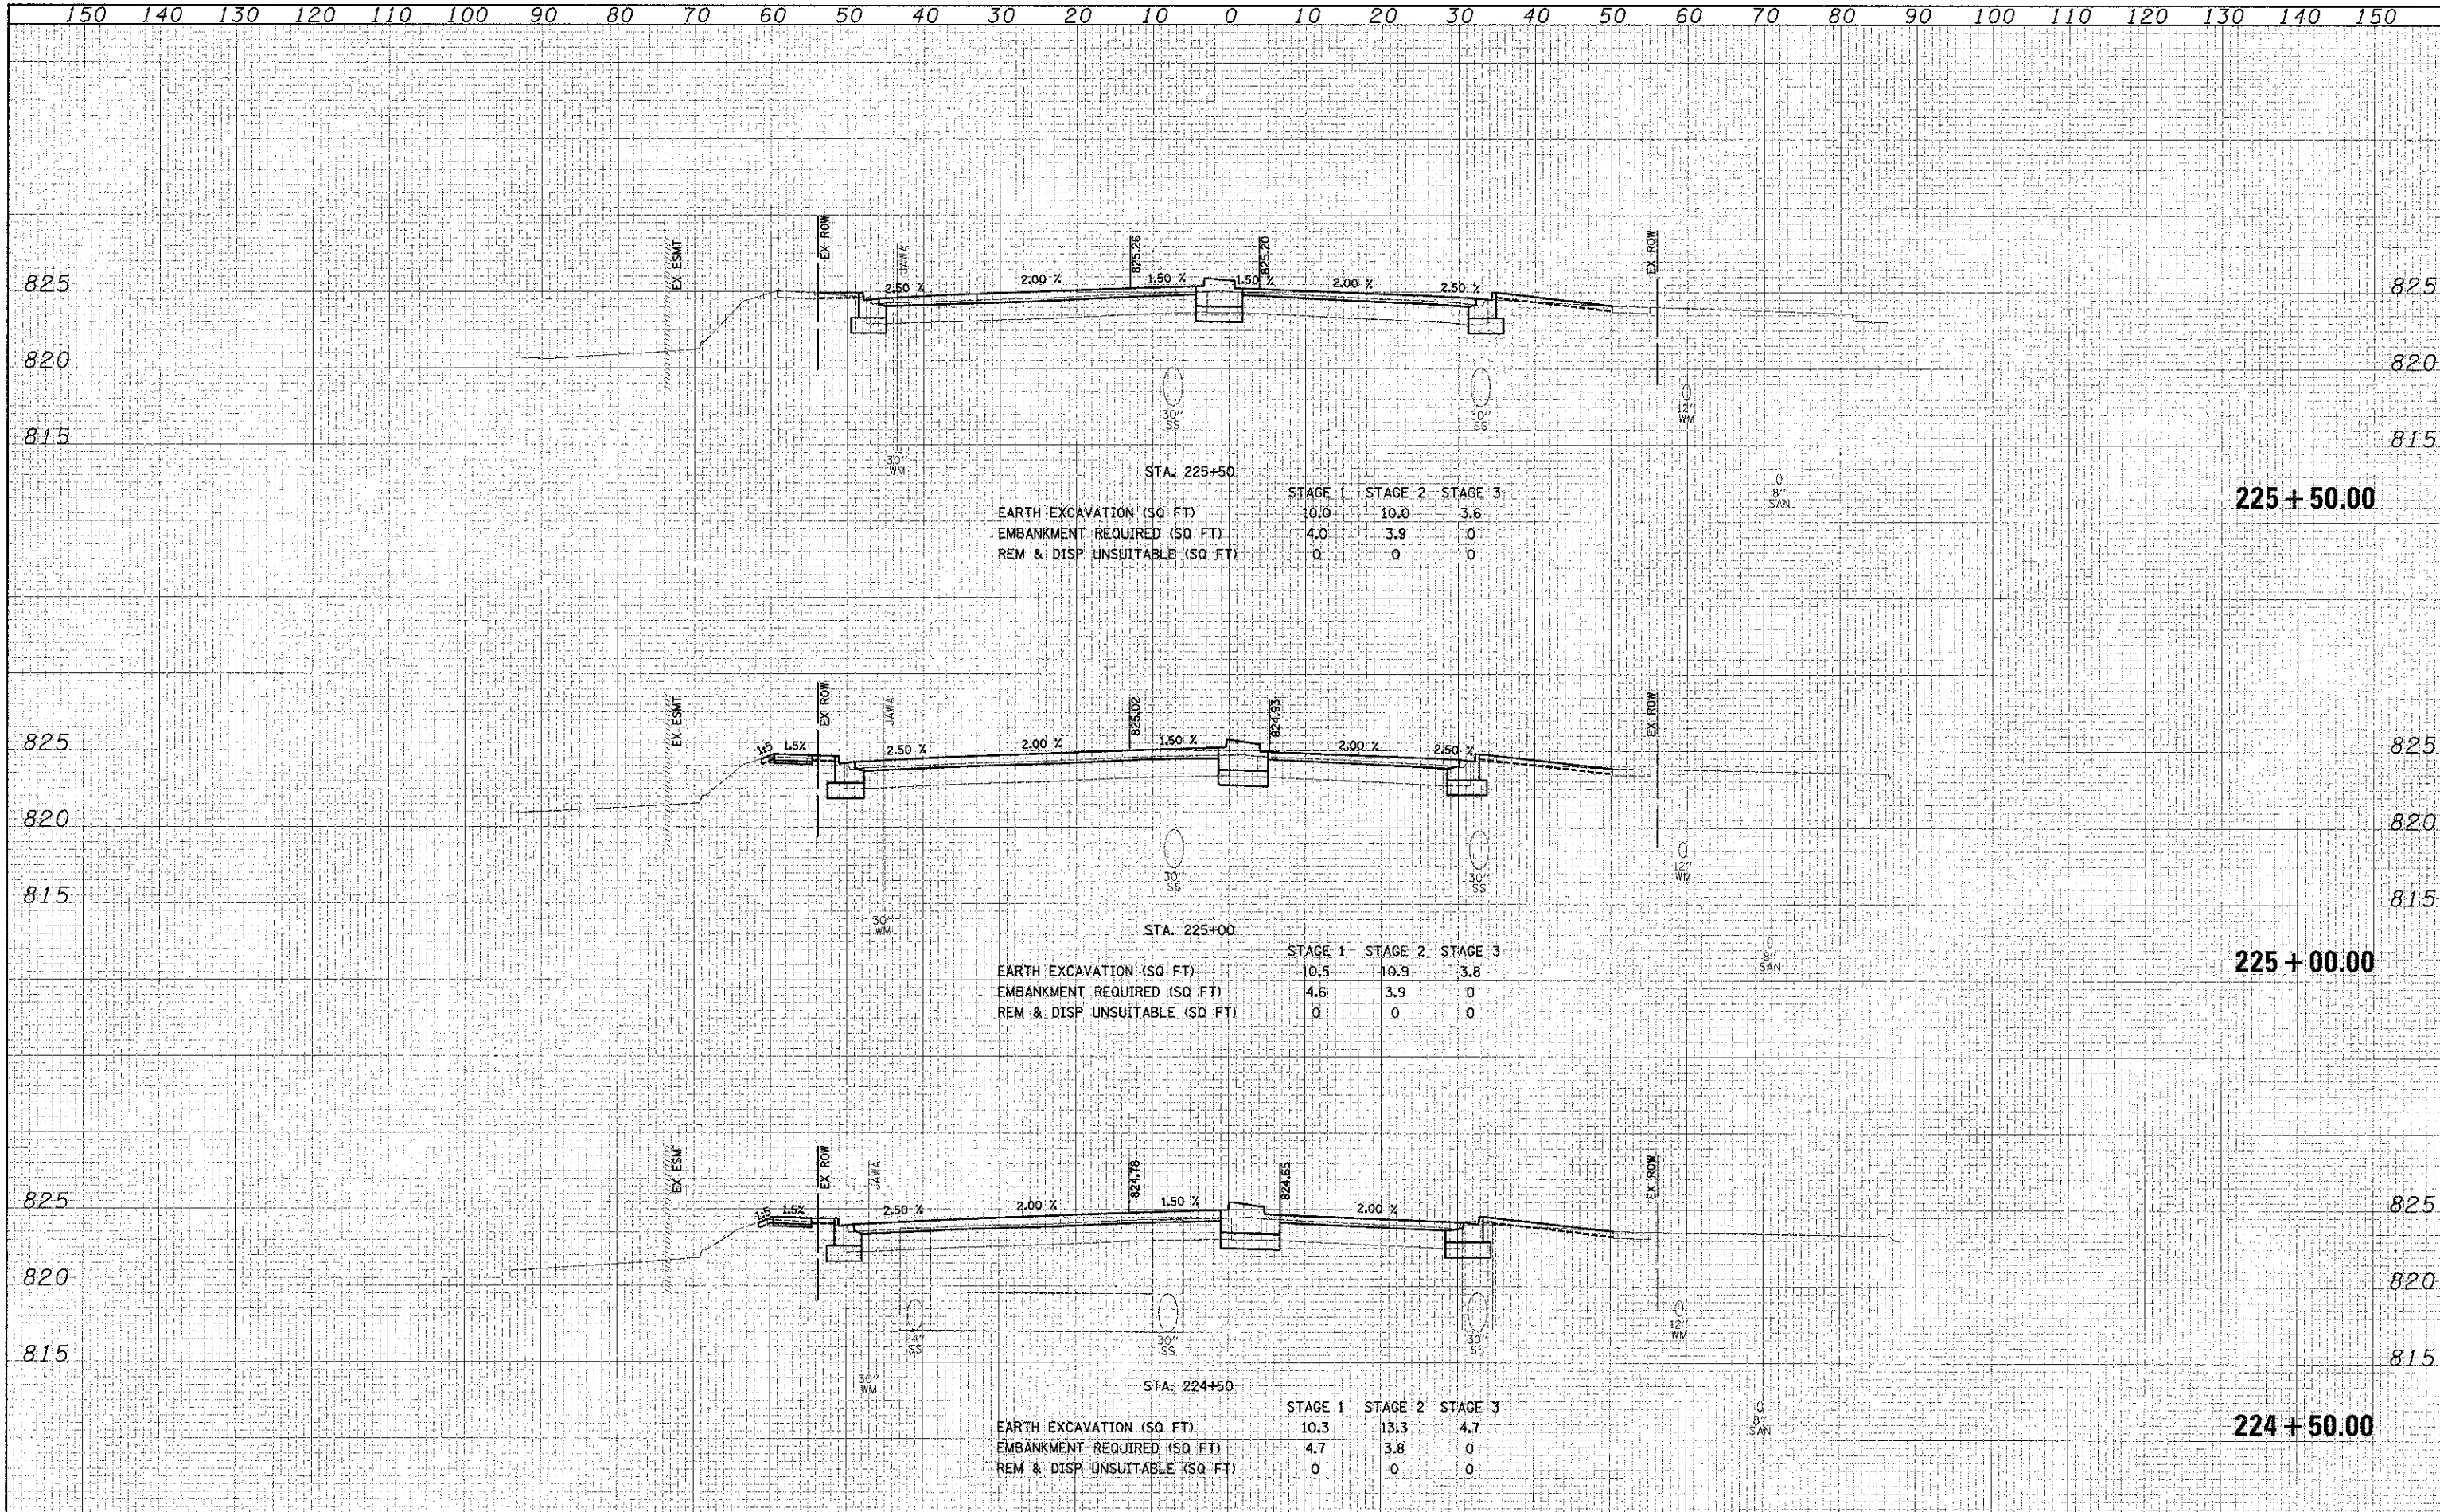

STA: 225+50

	STAGE 1	STAGE 2	STAGE 3
EARTH EXCAVATION (SQ FT)	0.0	10.0	3.6
EMBANKMENT REQUIRED (SQ FT)	4.0	3.9	0
REM & DISP UNSUITABLE (SQ FT)	0	0	0

STA: 225+00

	STAGE 1	STAGE 2	STAGE 3
EARTH EXCAVATION (SQ FT)	10.5	10.9	3.8
EMBANKMENT REQUIRED (SQ FT)	4.6	3.9	0
REM & DISP UNSUITABLE (SQ FT)	0	0	0

STA: 224+50

	STAGE 1	STAGE 2	STAGE 3
EARTH EXCAVATION (SQ FT)	10.3	13.3	4.7
EMBANKMENT REQUIRED (SQ FT)	4.7	3.8	0
REM & DISP UNSUITABLE (SQ FT)	0	0	0