


DATE	
BY	
DESIGNED	
DRAWN	
CHECKED	
DATE	

DATE	
BY	
DESIGNED	
DRAWN	
CHECKED	
DATE	

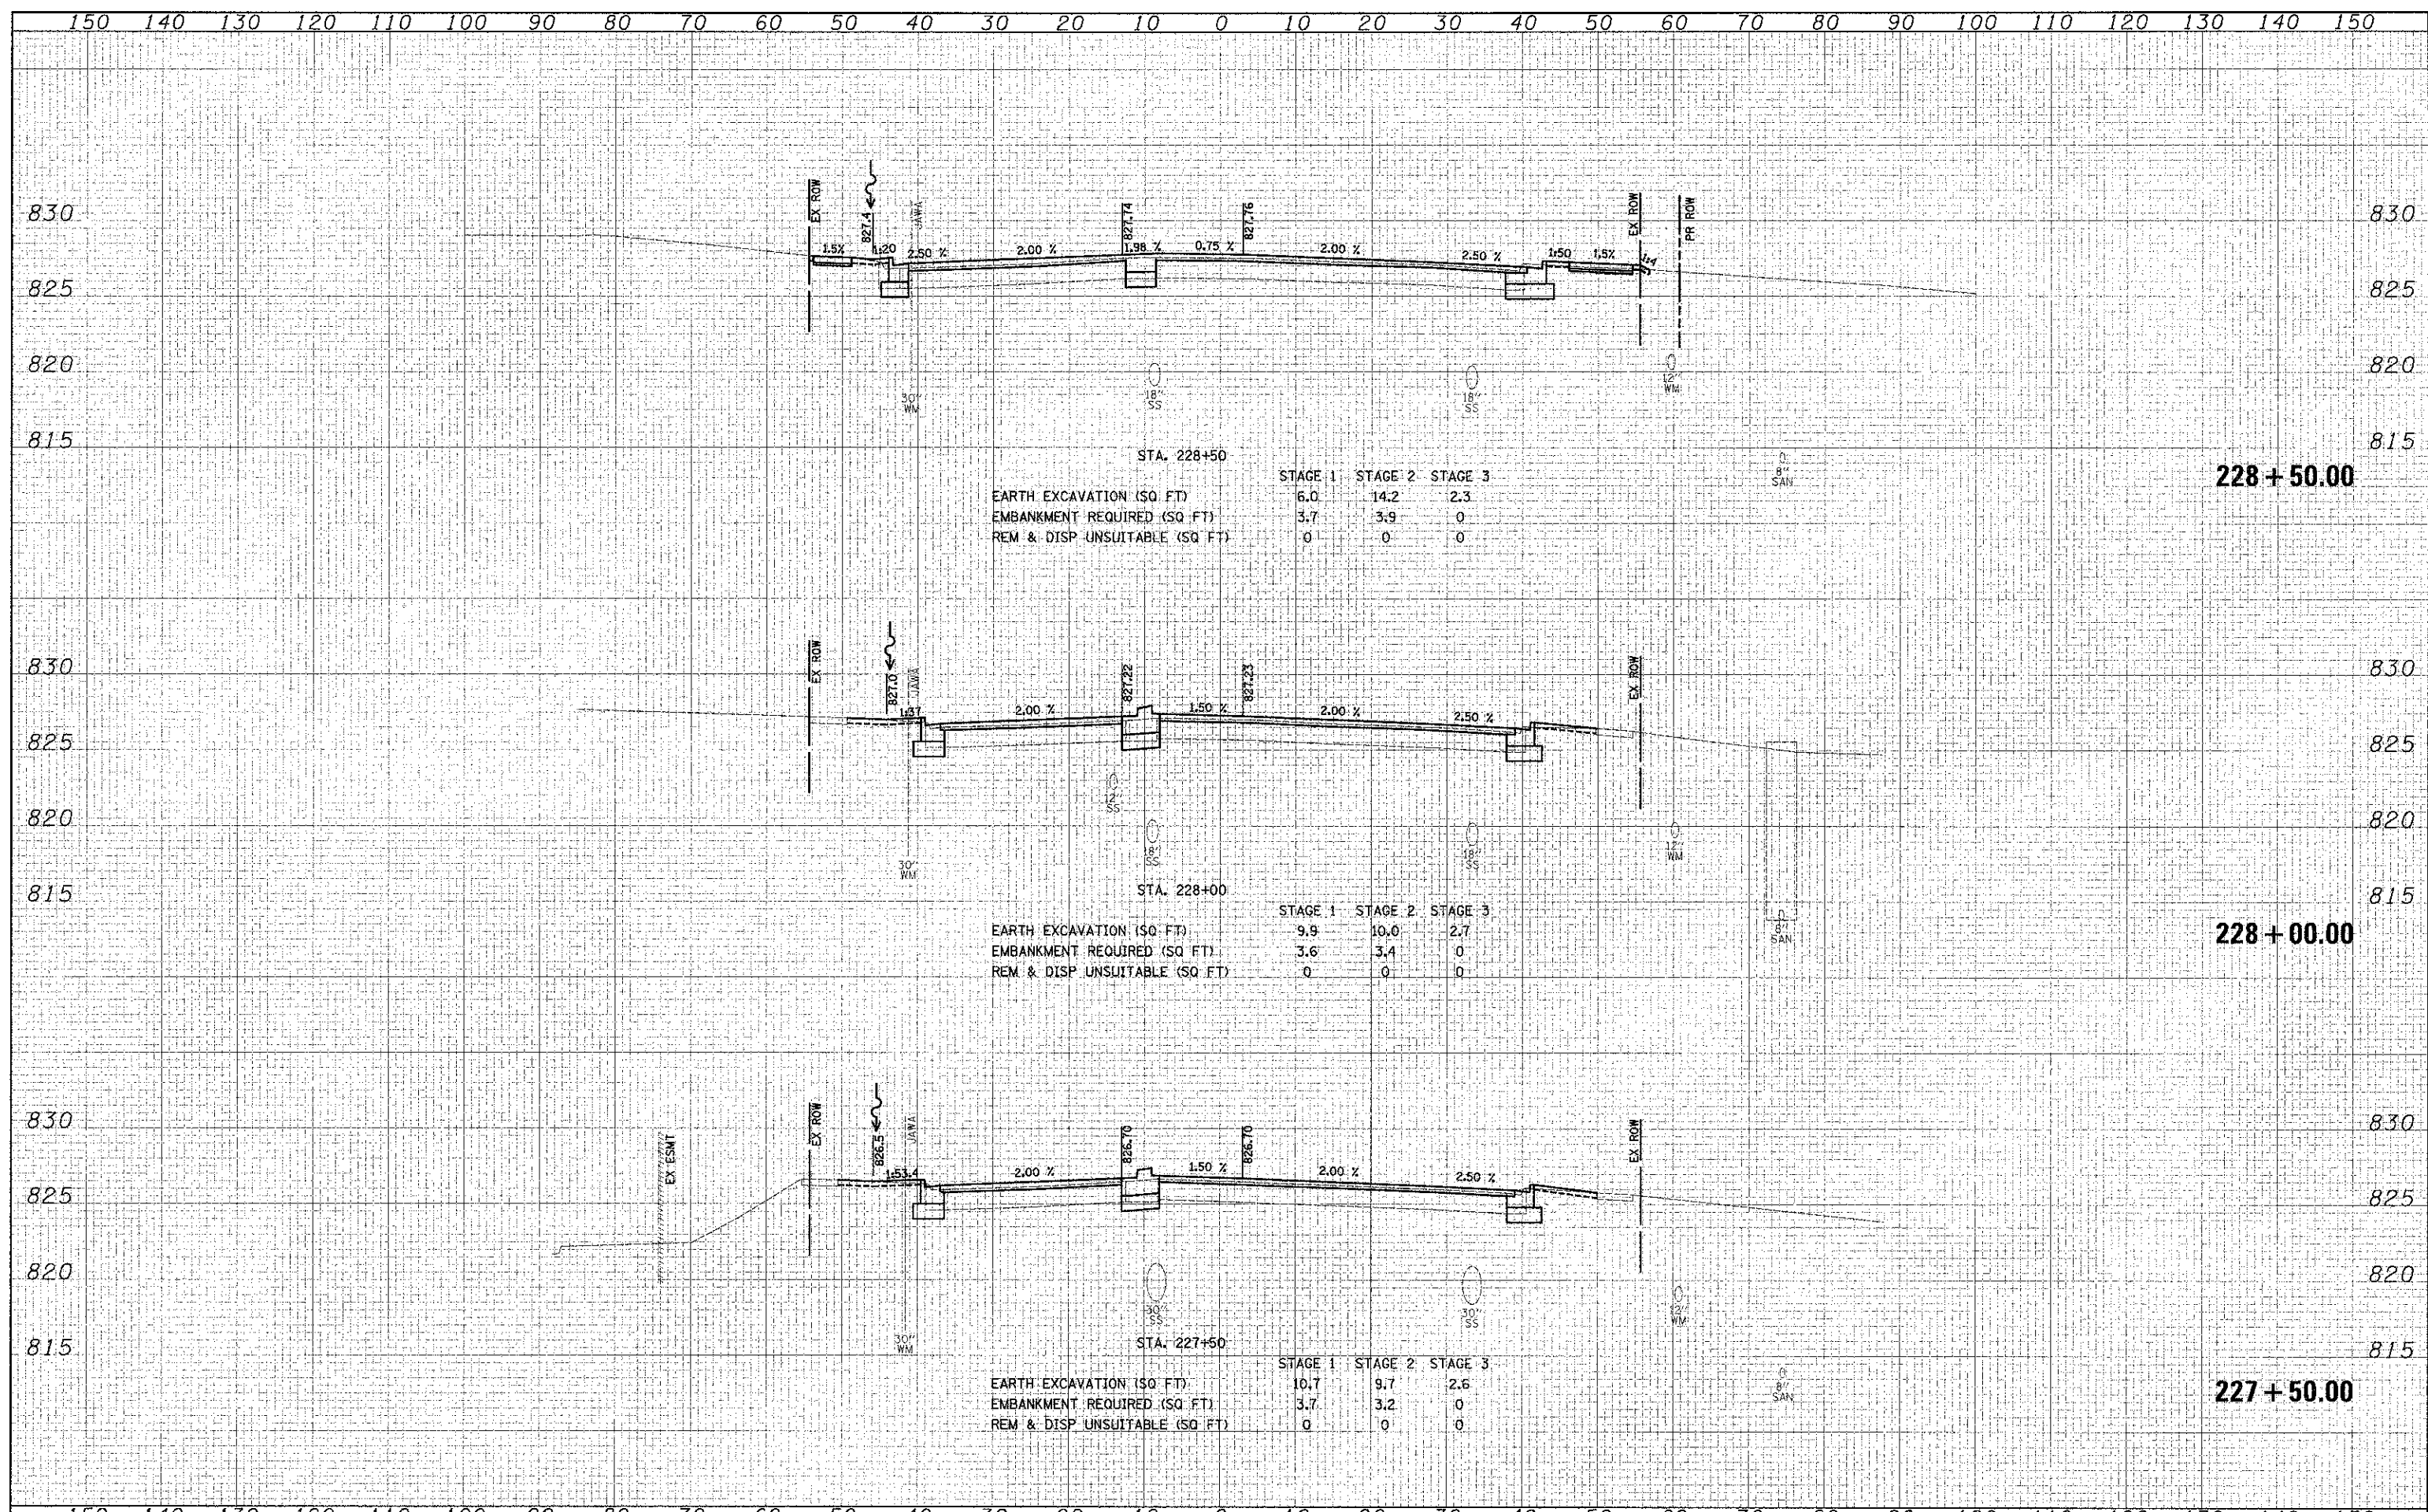

FILE NAME = ...	USER NAME = ...	DESIGNED - JAT	REVISIONS	STATE OF ILLINOIS DEPARTMENT OF TRANSPORTATION		BARRINGTON ROAD CROSS SECTIONS		F.A.U. RTE. 1322	SECTION 01-00074-00-CH	COUNTY COOK	TOTAL SHEETS 245	SHEET NO. 215
... \2329\cad\sheet\2329_xees.dgn		DRAWN - CDC	REVISIONS			SCALE: 1/4" = 10'		SHEET NO. 21 OF 25 SHEETS	STA. 227+50.00 TO STA. 228+50.00	CONTRACT NO. 63629		
PLOT SCALE = 1/8" = 10' @ 11"		CHECKED - DJK	REVISIONS			DATE - 8-20-12				FED. ROAD DIST. NO. 1 ILLINOIS FED. AID PROJECT M-CMM-8C03053		
PLOT DATE = 8/16/2012		DATE - 8-20-12	REVISIONS									