


FINAL SURVEYED PLOTTED
 BY: DATE:

SURVEYED PLOTTED
 BY: DATE:

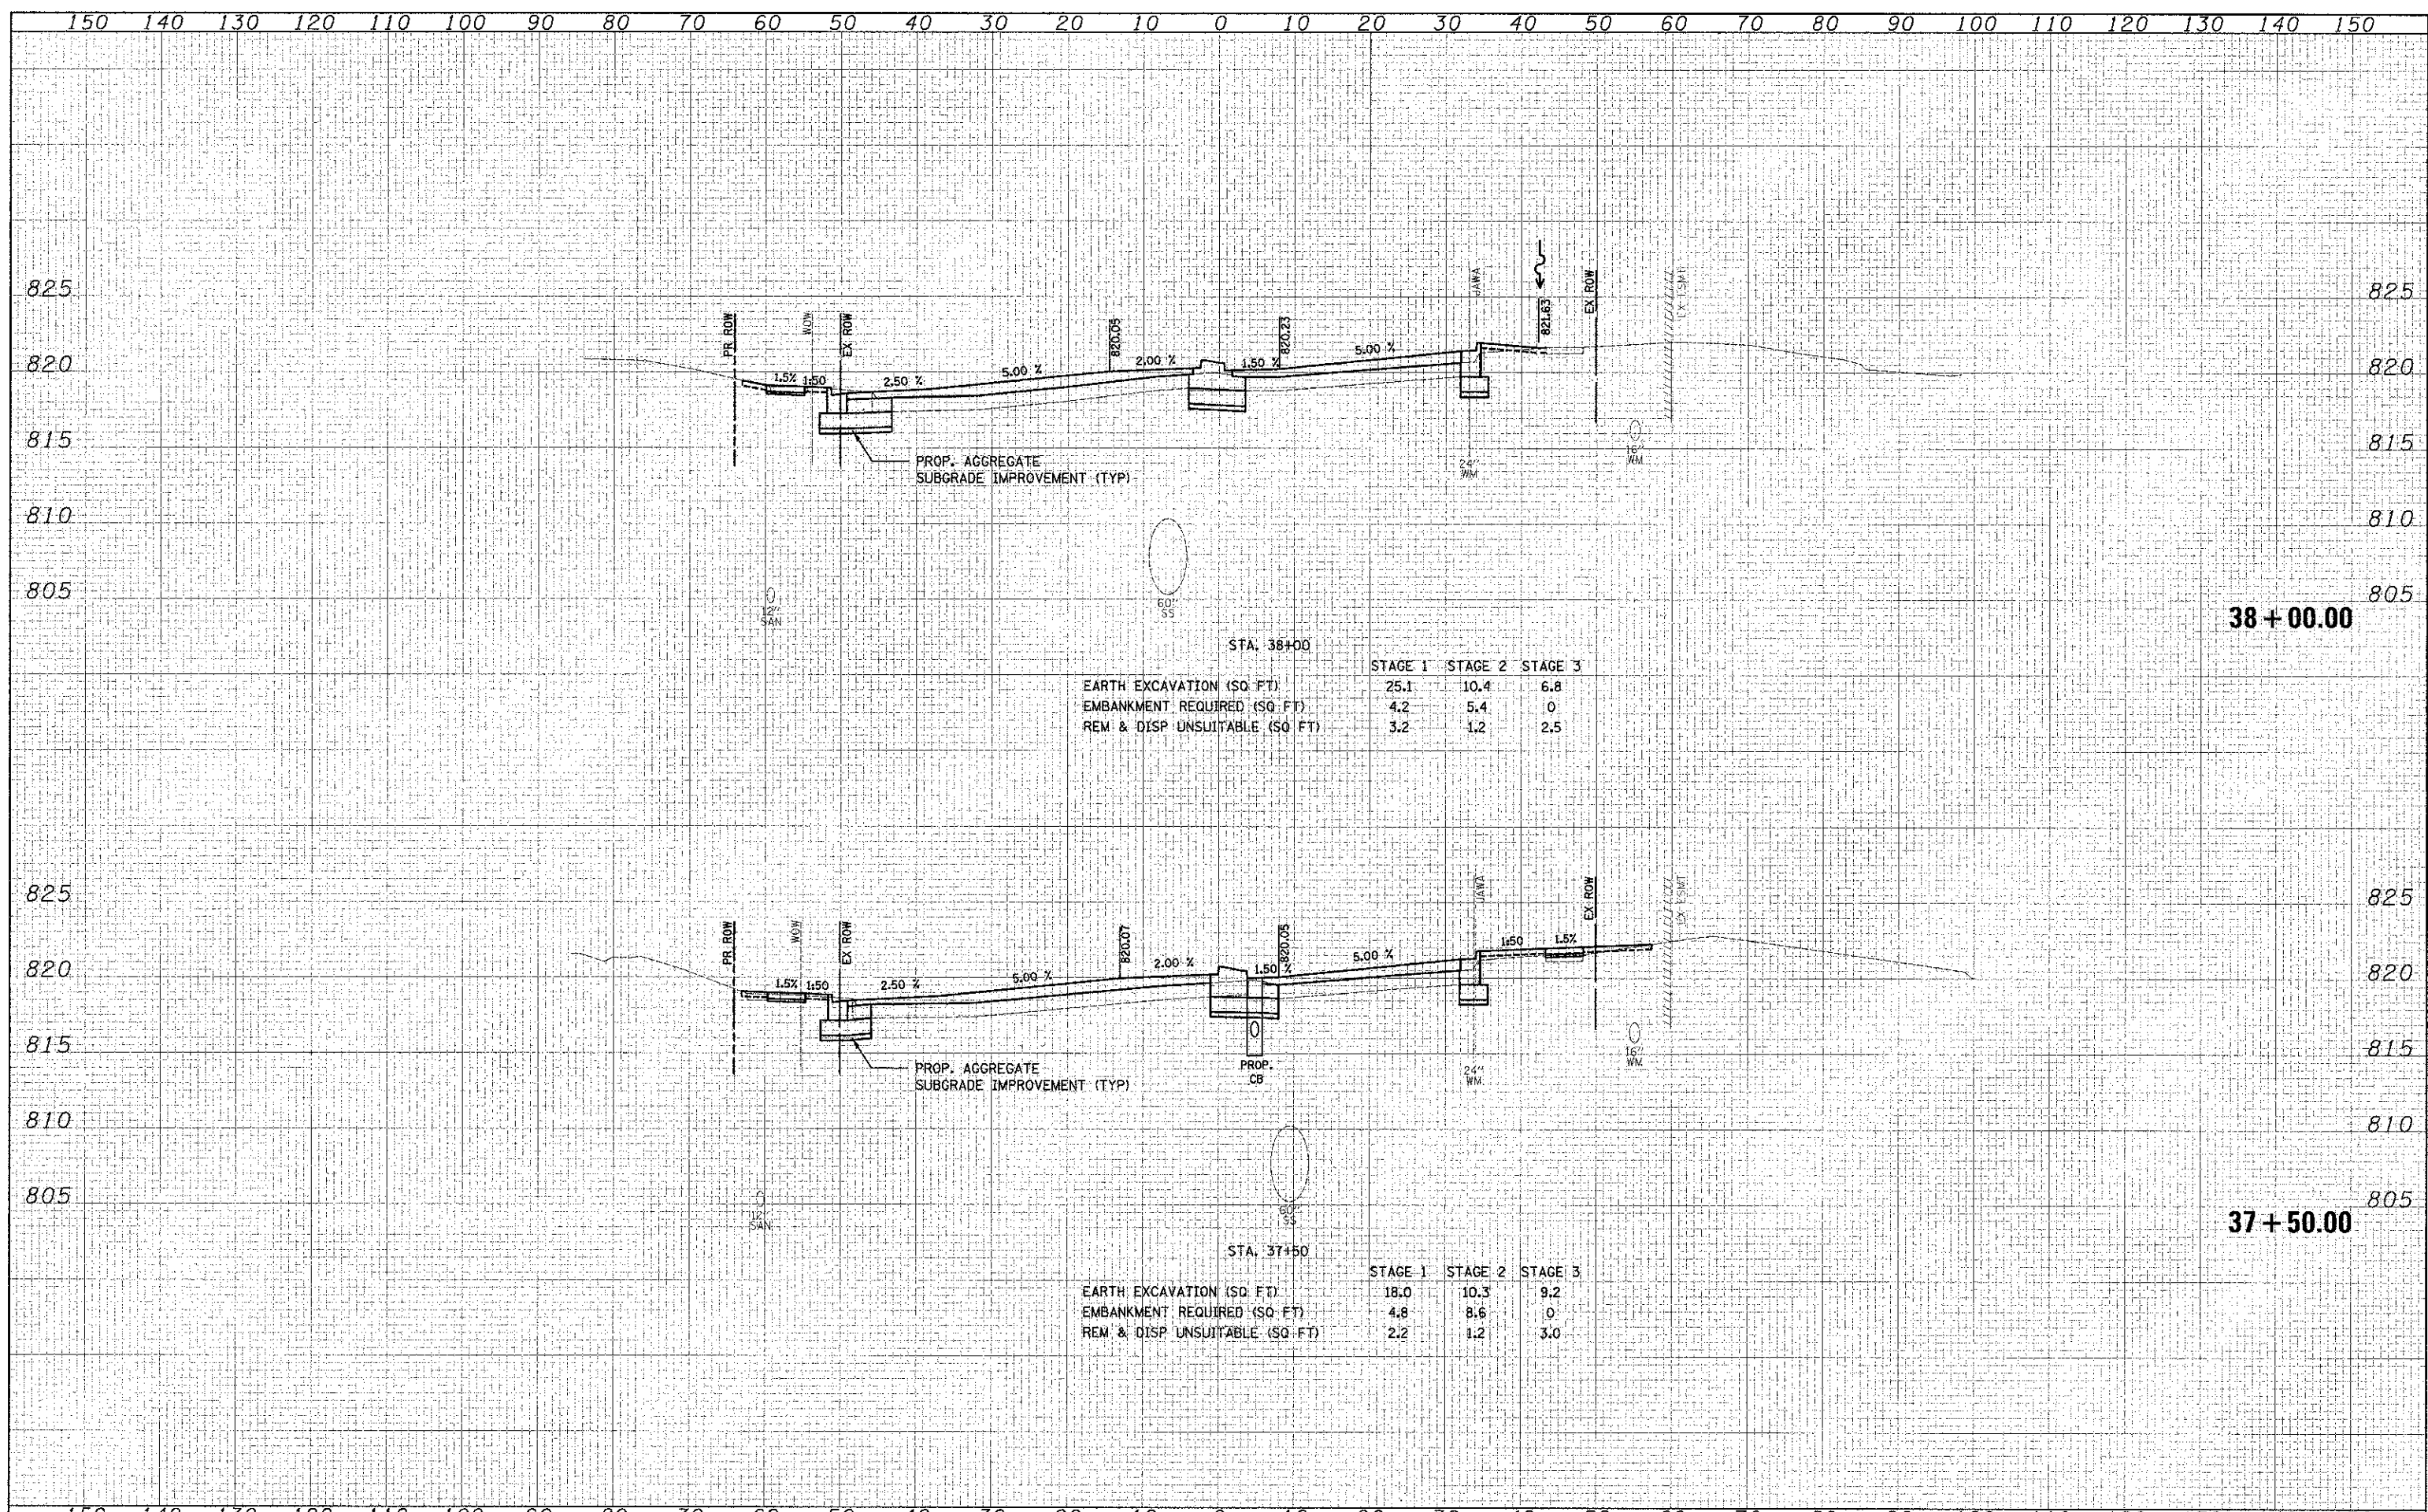

STA. 38+00

	STAGE 1	STAGE 2	STAGE 3
EARTH EXCAVATION (SQ. FT)	25.1	10.4	6.8
EMBANKMENT REQUIRED (SQ. FT)	4.2	5.4	0
REM & DISP UNSUITABLE (SQ. FT)	3.2	1.2	2.5

STA. 37+50

	STAGE 1	STAGE 2	STAGE 3
EARTH EXCAVATION (SQ. FT)	18.0	10.3	9.2
EMBANKMENT REQUIRED (SQ. FT)	4.8	8.6	0
REM & DISP UNSUITABLE (SQ. FT)	2.2	1.2	3.0