


DATE: _____ BY: _____
 FINISHED SURVEY PLOTTED _____
 NOTE BOOK _____
 AREAS CHECKED _____

DATE: _____ BY: _____
 ORIGINAL SURVEY PLOTTED _____
 NOTE BOOK _____
 AREAS CHECKED _____

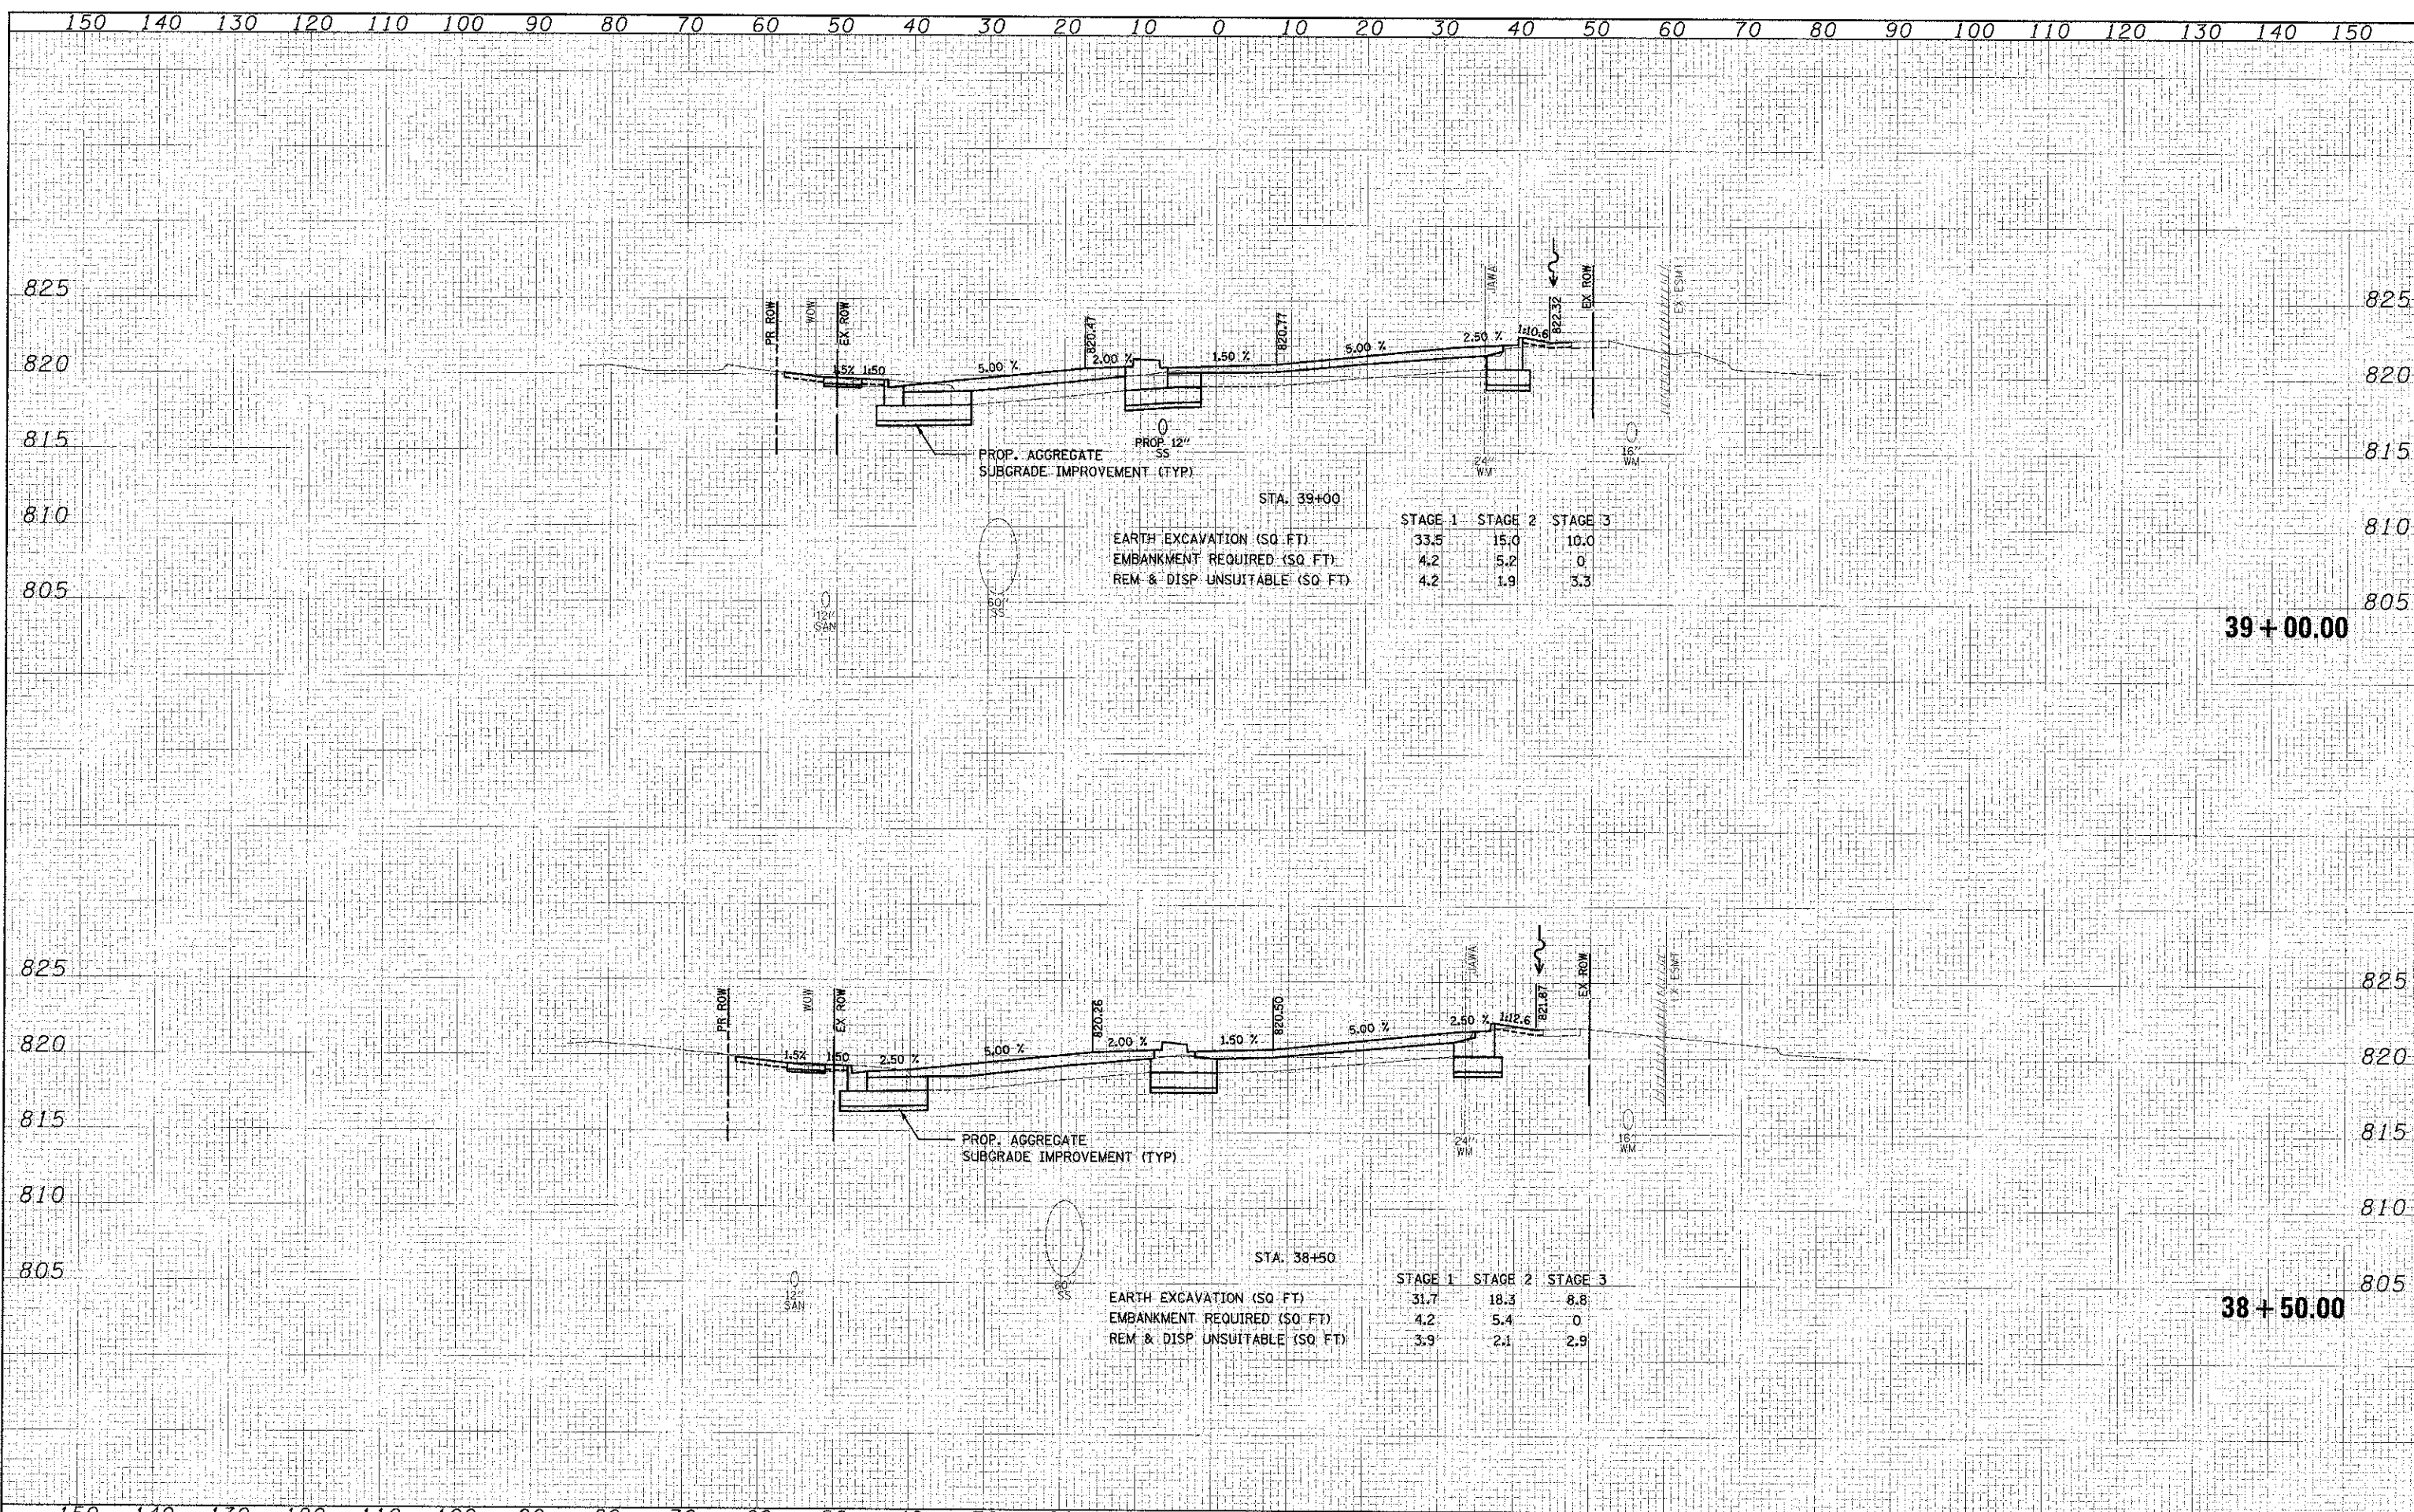

FILE NAME = ...2329\cnd\sheet\2329_xss.dgn
 USER NAME = djc
 PLOT SCALE = 16.0000 ft / in.
 PLOT DATE = 6/16/2012

DESIGNED - JAT
 DRAWN - CDC
 CHECKED - DJK
 DATE - 8-20-12

REVISED -
 REVISED -
 REVISED -
 REVISED -

**STATE OF ILLINOIS
 DEPARTMENT OF TRANSPORTATION**

**SCHAUBURG ROAD
 CROSS SECTIONS**
 SCALE: H: 1"=10'
 V: 1"=5'
 SHEET NO. 5 OF 16 SHEETS
 STA. 38+50.00 TO STA. 39+00.00

F.A.U. RTE.	SECTION	COUNTY	TOTAL SHEETS	SHEET NO.
1322	01-00074-00-CH	COOK	245	224
CONTRACT NO. 63629				
FED. ROAD DIST. NO. 1 ILLINOIS FED. AID PROJECT M-CMM-8003051				