


DATE	
BY	
DESIGNED	
DRAWN	
CHECKED	
DATE	
FILE NAME	
USER NAME	
DESIGNED	
DRAWN	
CHECKED	
DATE	

DATE	
BY	
DESIGNED	
DRAWN	
CHECKED	
DATE	
FILE NAME	
USER NAME	
DESIGNED	
DRAWN	
CHECKED	
DATE	

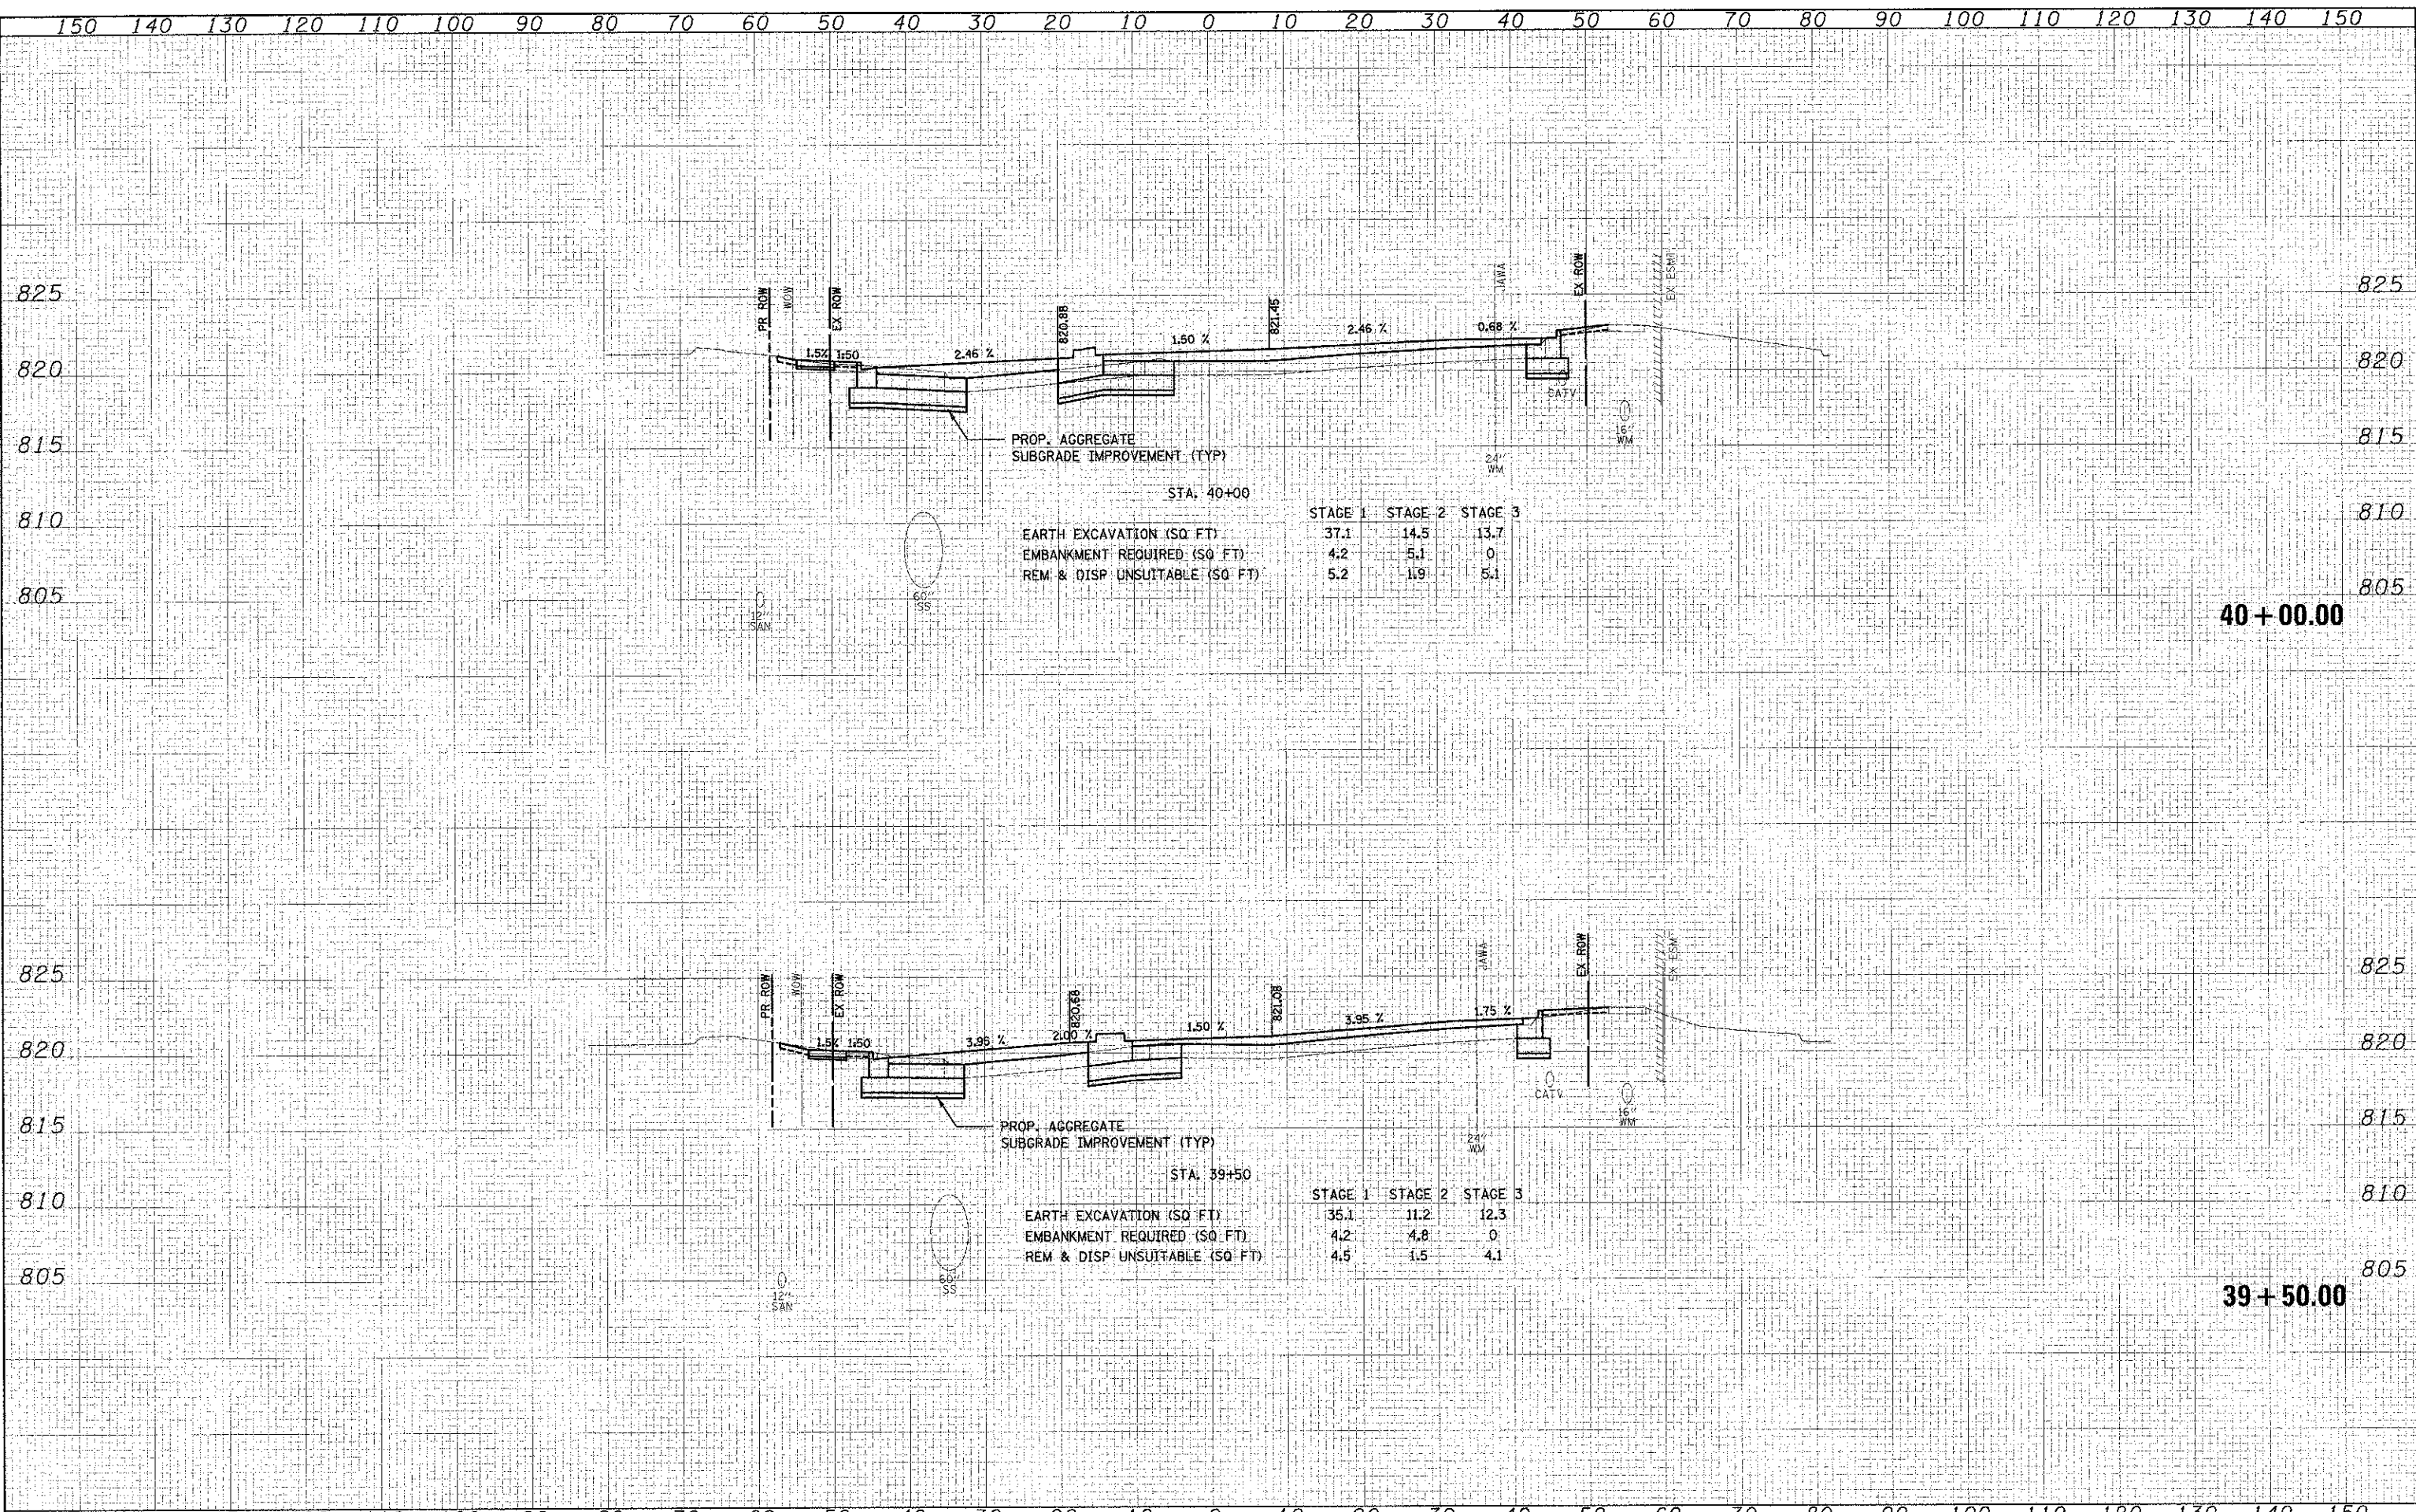

STA. 40+00

	STAGE 1	STAGE 2	STAGE 3
EARTH EXCAVATION (SQ. FT.)	37.1	14.5	13.7
EMBANKMENT REQUIRED (SQ. FT.)	4.2	5.1	0
REM. & DISP UNSUITABLE (SQ. FT.)	5.2	11.9	5.1

STA. 39+50

	STAGE 1	STAGE 2	STAGE 3
EARTH EXCAVATION (SQ. FT.)	35.1	11.2	12.3
EMBANKMENT REQUIRED (SQ. FT.)	4.2	4.8	0
REM. & DISP UNSUITABLE (SQ. FT.)	4.5	1.5	4.1