


DATE	
BY	
DESIGNED	
DRAWN	
CHECKED	
DATE	
REVISIONS	
NO.	
DATE	
DESCRIPTION	
BY	
DATE	
DESCRIPTION	
BY	
DATE	
DESCRIPTION	

DATE	
BY	
DESIGNED	
DRAWN	
CHECKED	
DATE	
REVISIONS	
NO.	
DATE	
DESCRIPTION	
BY	
DATE	
DESCRIPTION	
BY	
DATE	
DESCRIPTION	

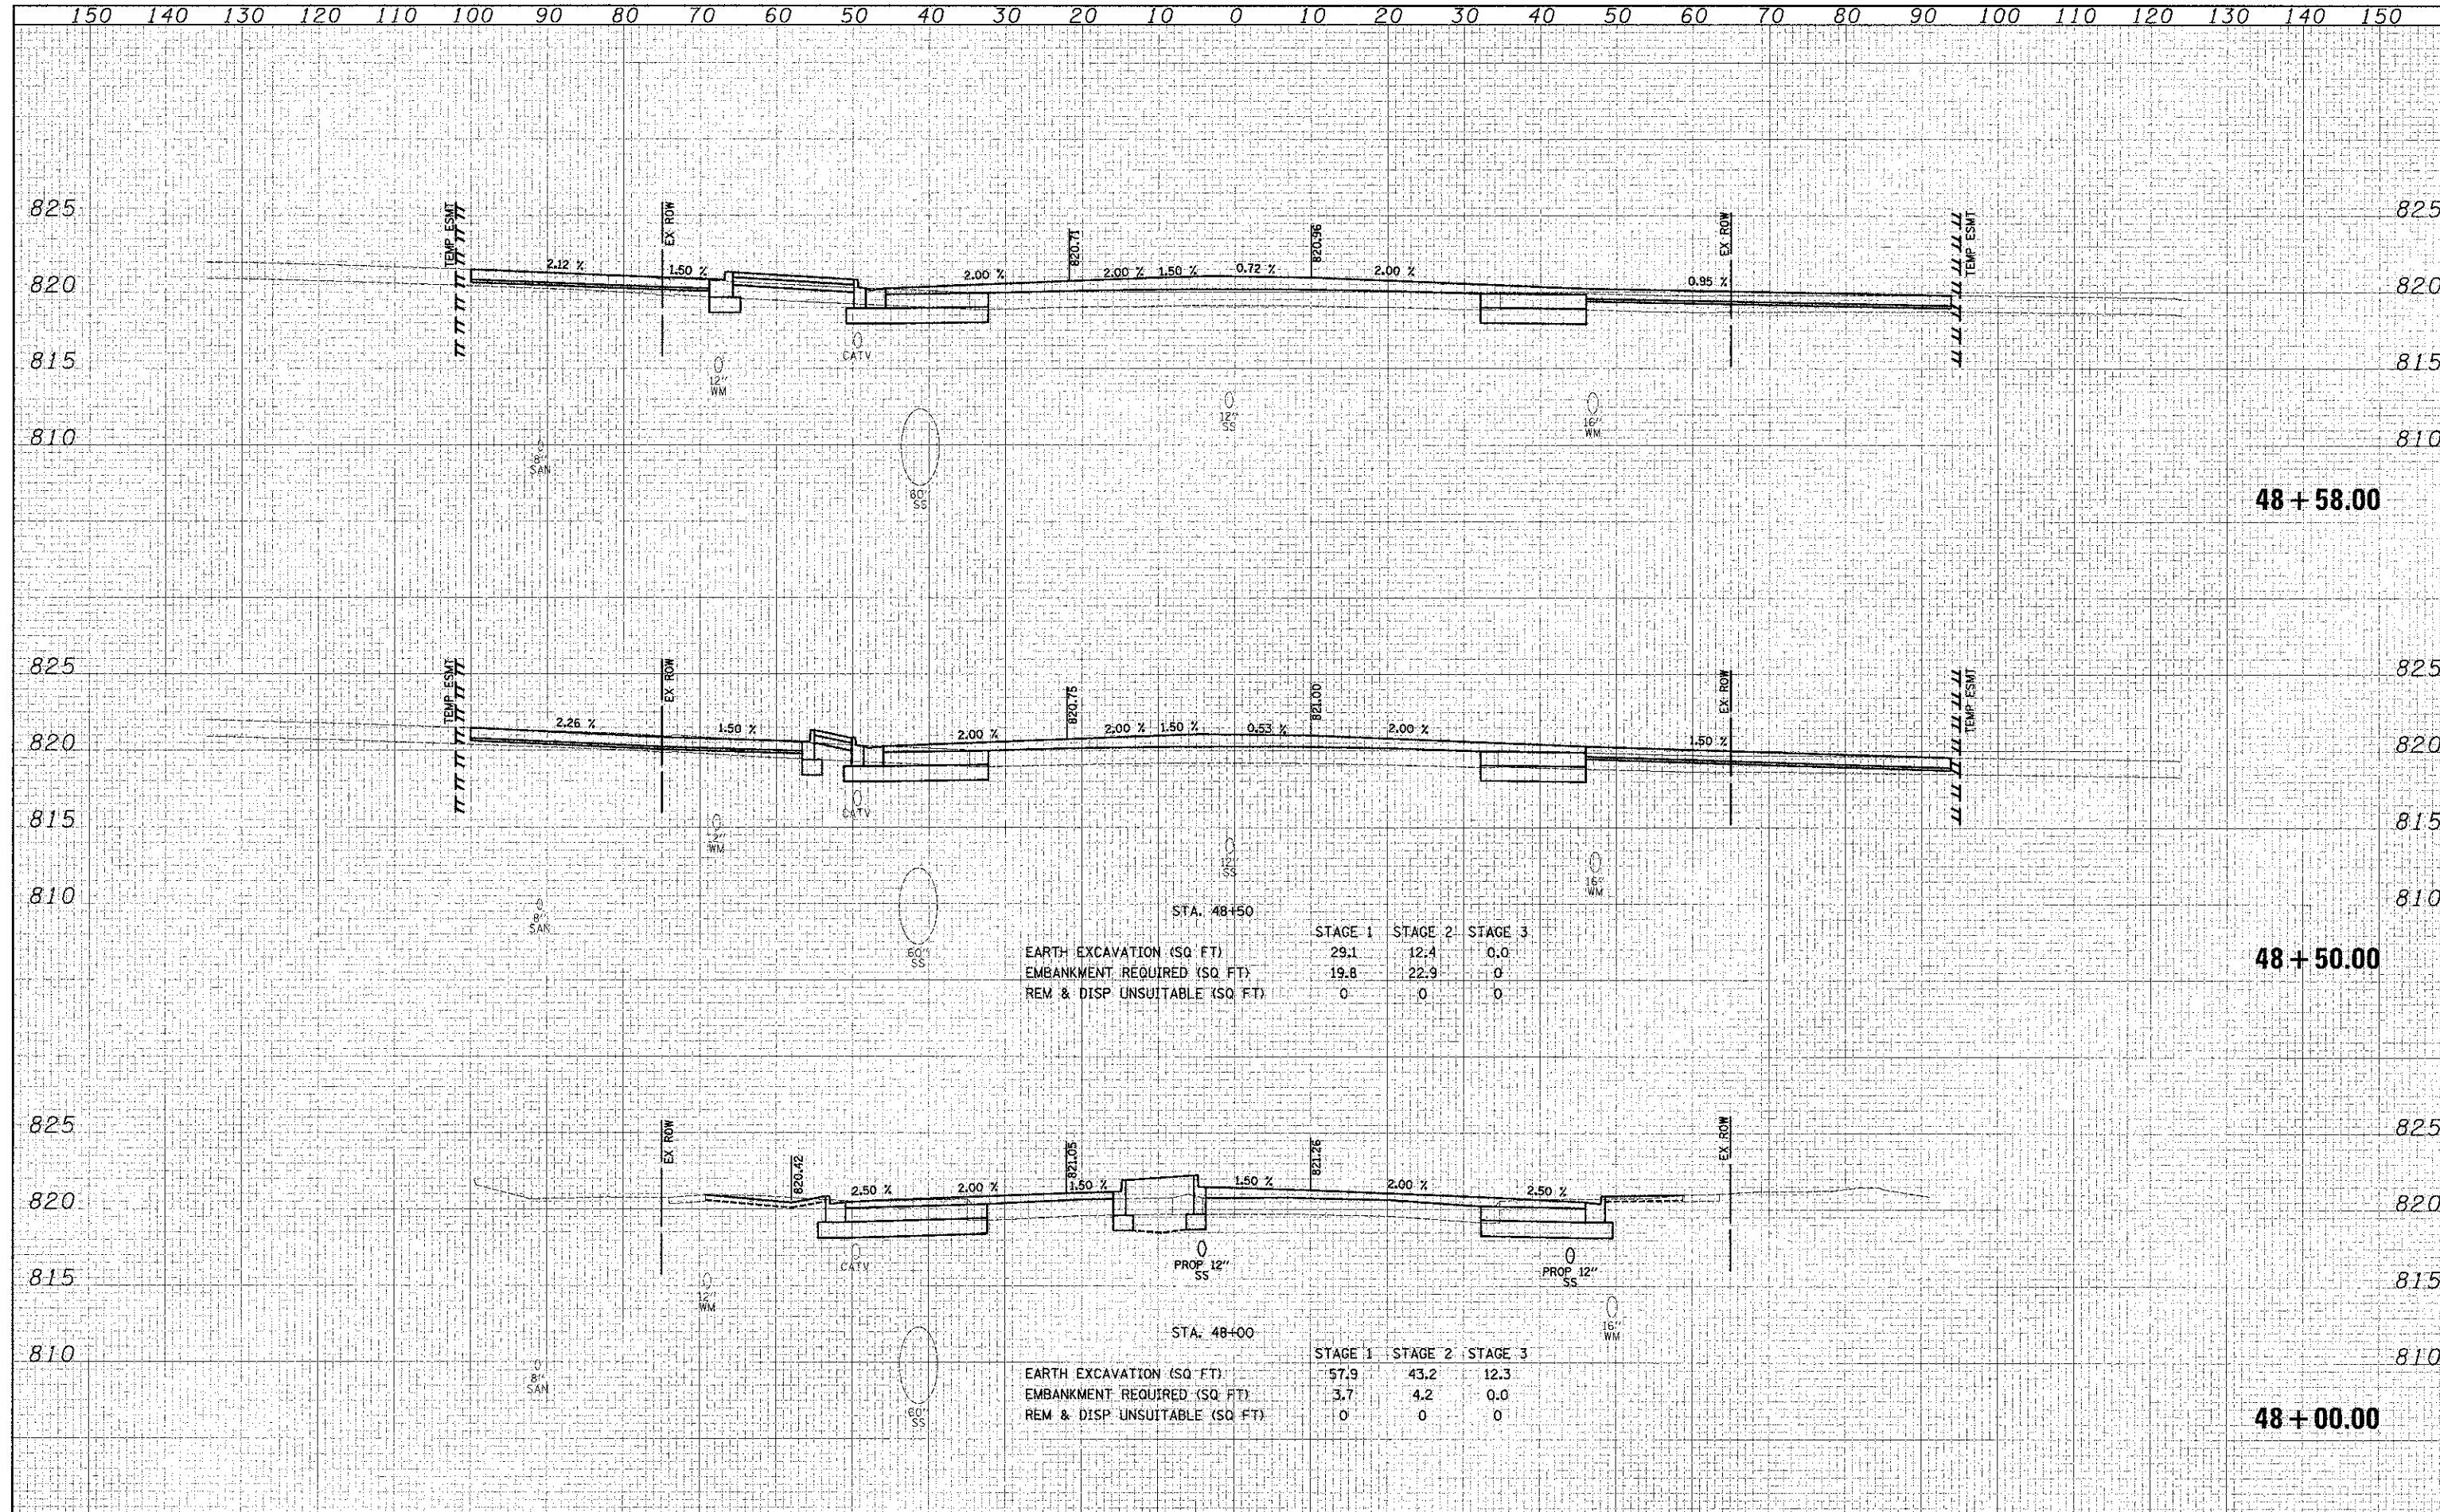

STA. 48+50

	STAGE 1	STAGE 2	STAGE 3
EARTH EXCAVATION (SQ FT)	29.1	12.4	0.0
EMBANKMENT REQUIRED (SQ FT)	19.8	22.9	0
REM & DISP UNSUITABLE (SQ FT)	0	0	0

STA. 48+00

	STAGE 1	STAGE 2	STAGE 3
EARTH EXCAVATION (SQ FT)	57.9	43.2	12.3
EMBANKMENT REQUIRED (SQ FT)	3.7	4.2	0.0
REM & DISP UNSUITABLE (SQ FT)	0	0	0