


150 140 130 120 110 100 90 80 70 60 50 40 30 20 10 0 10 20 30 40 50 60 70 80 90 100 110 120 130 140 150

DATE	BY
DESIGNED	JAT
DRAWN	CDC
CHECKED	DJK
DATE	8-20-12


DATE	BY
DESIGNED	JAT
DRAWN	CDC
CHECKED	DJK
DATE	8-20-12

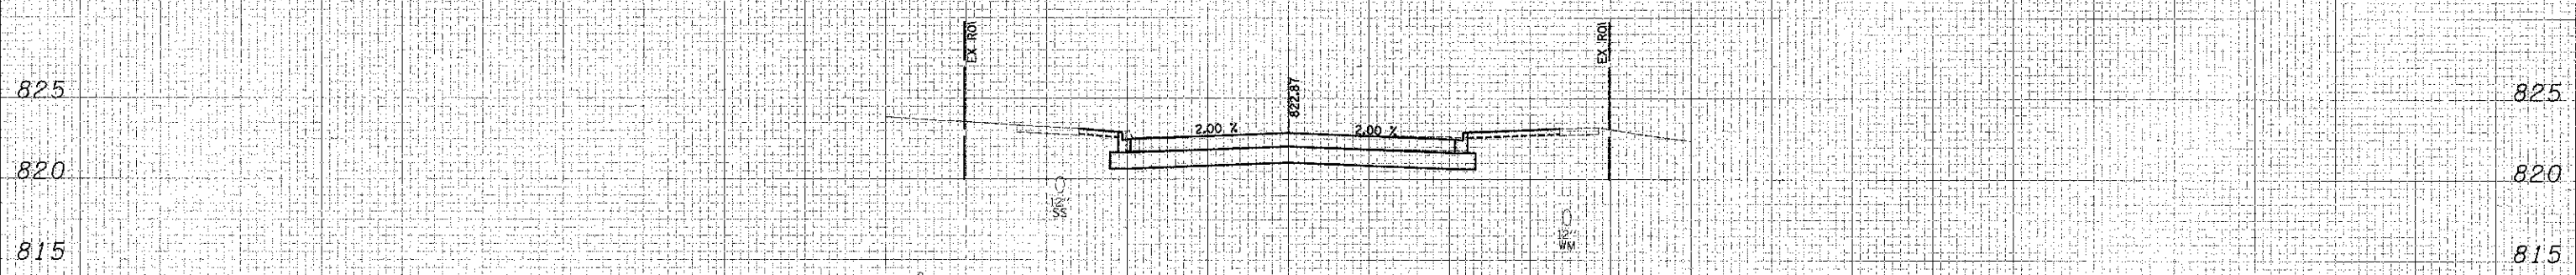

STA. 299+50

	STAGE 1	STAGE 2	STAGE 3
EARTH EXCAVATION (SQ FT)	60.8	0	0
EMBANKMENT REQUIRED (SQ FT)	5.9	0	0
REM. & DISP UNSUITABLE (SQ FT)	0	0	0

299 + 50.00

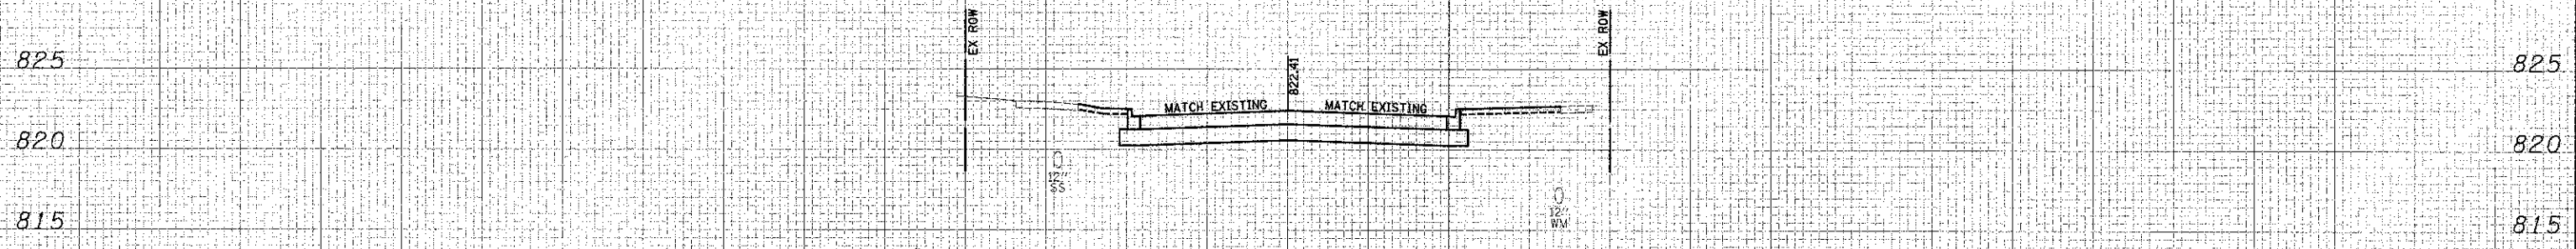

STA. 299+23.26

	STAGE 1	STAGE 2	STAGE 3
EARTH EXCAVATION (SQ FT)	54.8	0	0
EMBANKMENT REQUIRED (SQ FT)	5.7	0	0
REM. & DISP UNSUITABLE (SQ FT)	0	0	0

299 + 23.26
(AHEAD ONLY)

150 140 130 120 110 100 90 80 70 60 50 40 30 20 10 0 10 20 30 40 50 60 70 80 90 100 110 120 130 140 150

FILE NAME = ... \2329\sheet\2329_xxxx.dgn

USER NAME = djc	DESIGNED - JAT	REVISED -
PLOT SCALE = 10,000 ft / in	DRAWN - CDC	REVISED -
PLOT DATE = 8/15/2012	CHECKED - DJK	REVISED -
	DATE - 8-20-12	REVISED -

**STATE OF ILLINOIS
DEPARTMENT OF TRANSPORTATION**

**HOLMES WAY
CROSS SECTIONS**

SCALE: H₁ 1"=10' V₁ 1"=5' SHEET NO. 1 OF 6 SHEETS STA. 299+23.26 TO STA. 299+50.00

F.A.U. RTE. 1322	SECTION 01-0074-00-CH	COUNTY COOK	TOTAL SHEETS 245	SHEET NO. 236
CONTRACT NO. 63629				
FED. ROAD DIST. NO. 1 (ILLINOIS) FED. AID PROJECT M-CMM-8003(051)				