


DATE	
BY	
REVIEWED	
DESIGNED	
DRAWN	
CHECKED	
DATE	

DATE	
BY	
REVIEWED	
DESIGNED	
DRAWN	
CHECKED	
DATE	

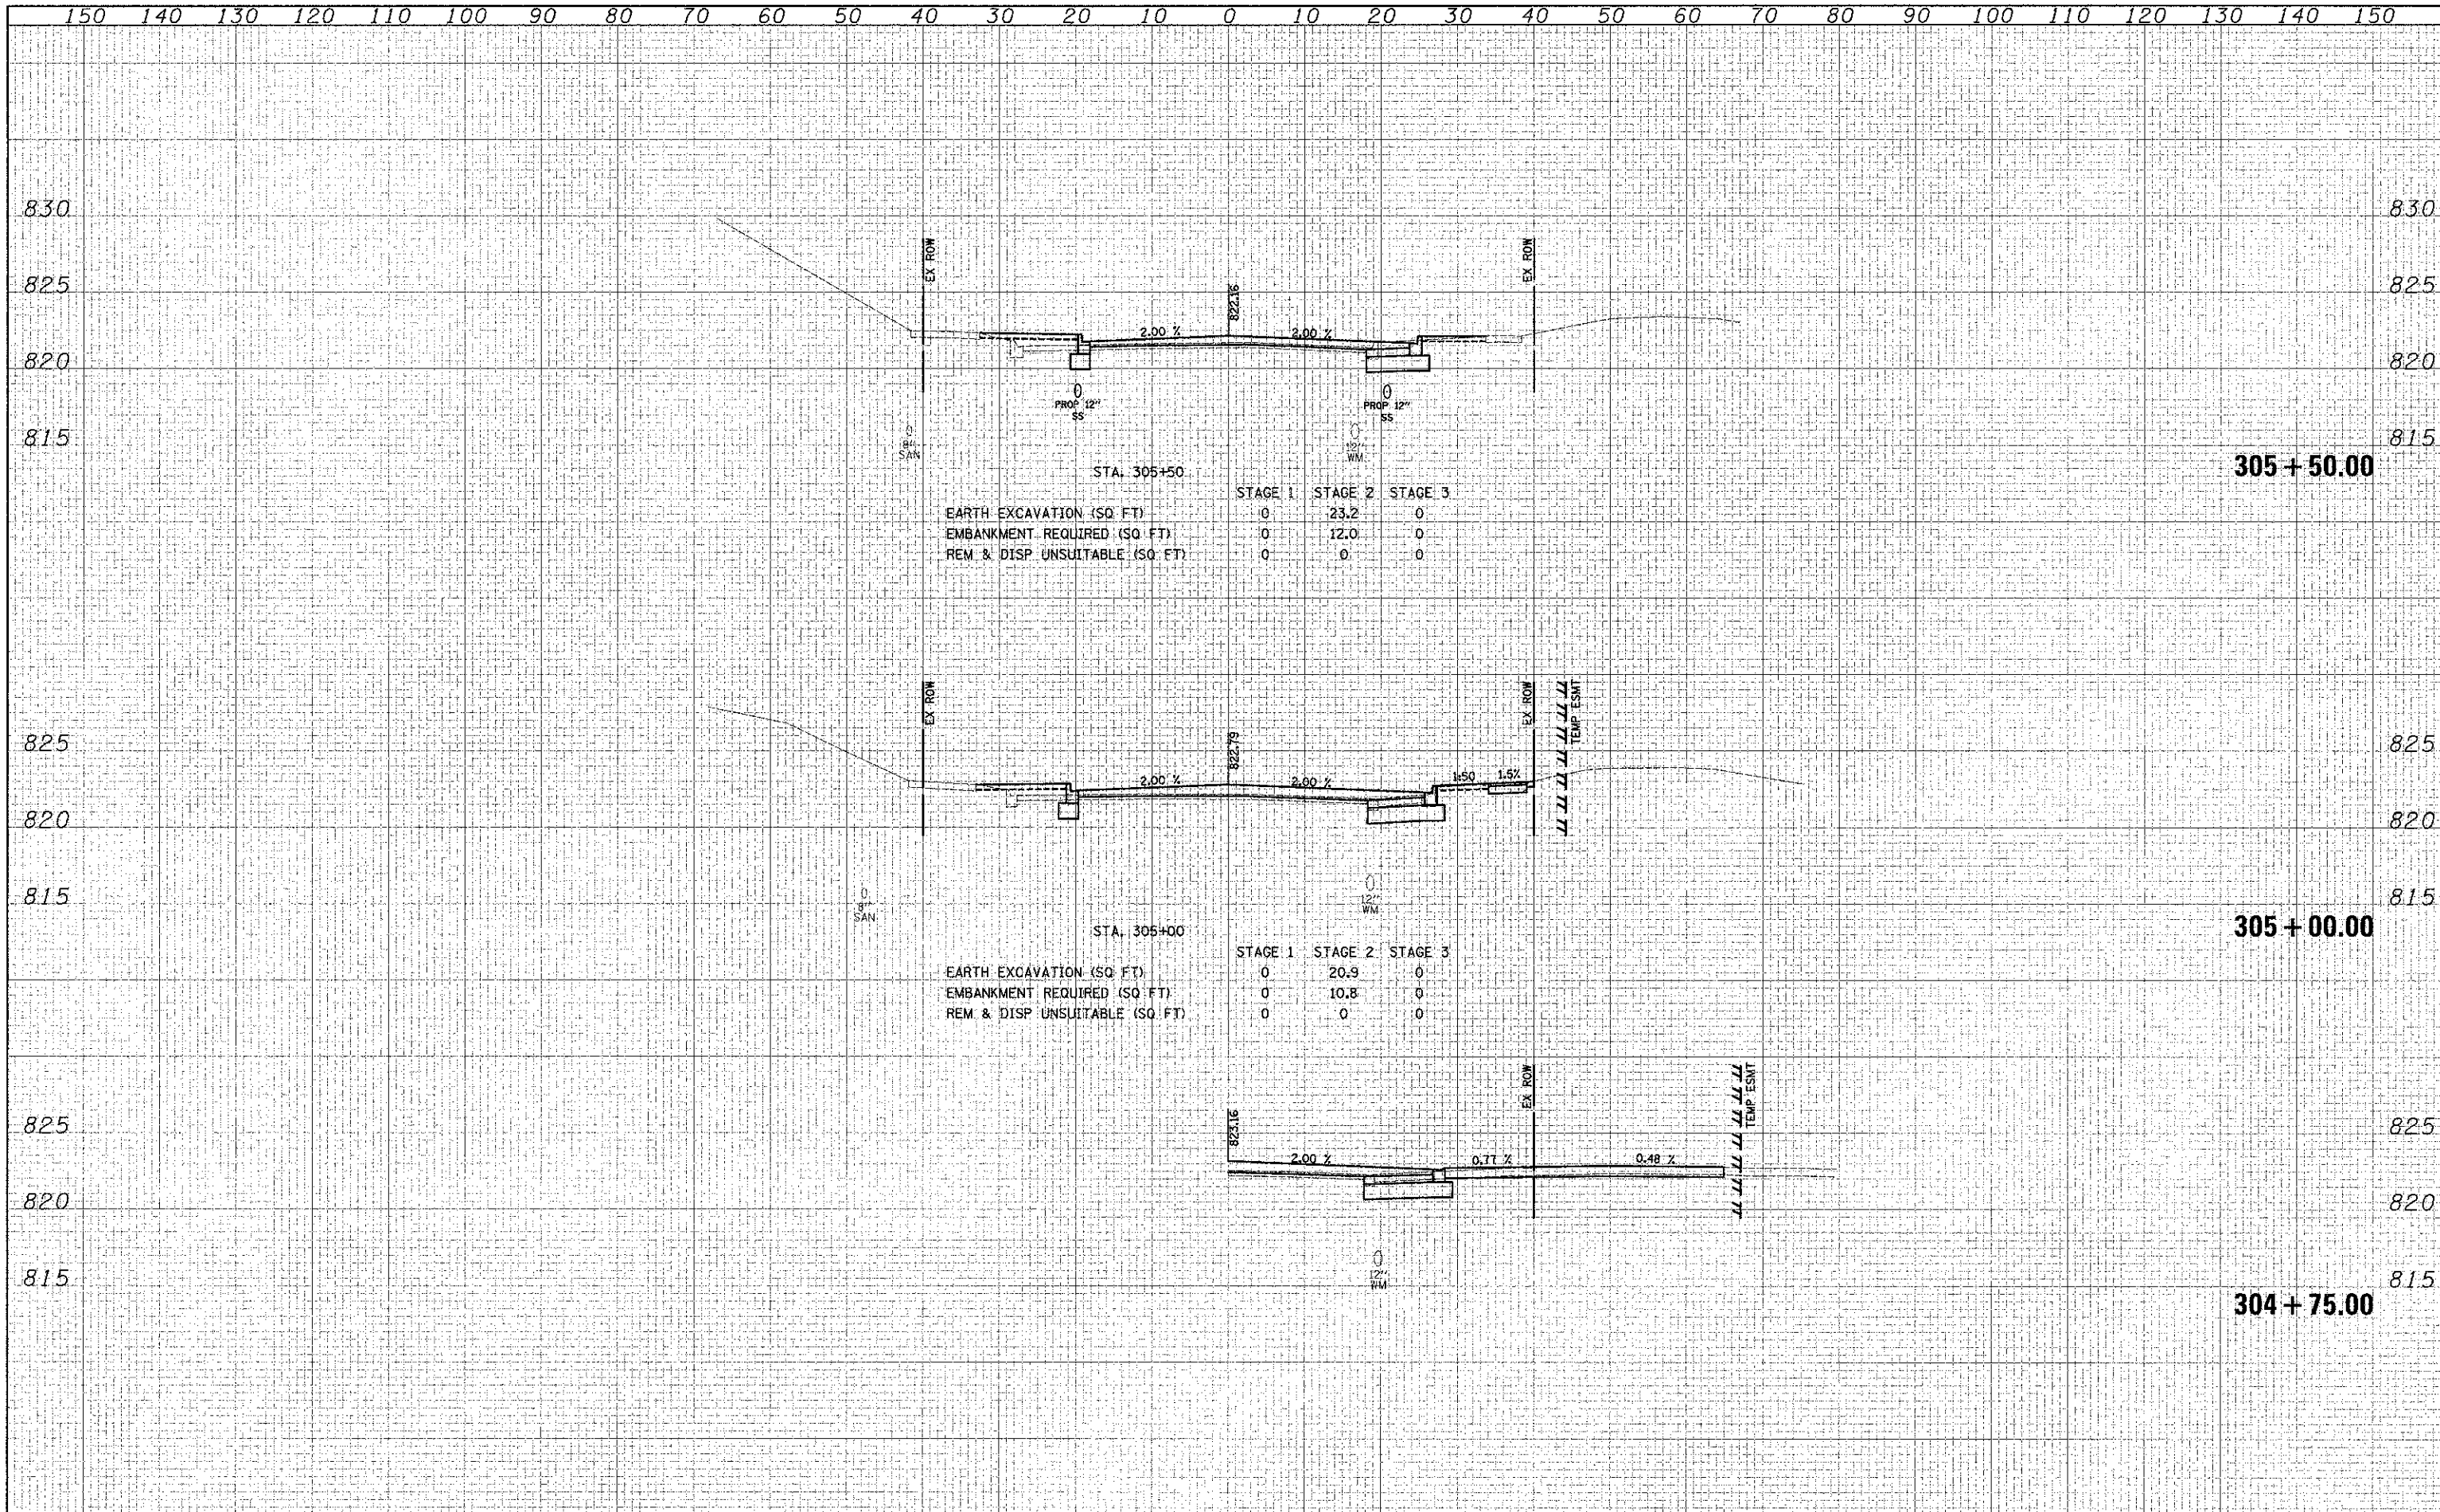

STA. 305+50

	STAGE 1	STAGE 2	STAGE 3
EARTH EXCAVATION (SQ. FT)	0	23.2	0
EMBANKMENT REQUIRED (SQ. FT)	0	12.0	0
REM. & DISP UNSUITABLE (SQ. FT)	0	0	0

STA. 305+00

	STAGE 1	STAGE 2	STAGE 3
EARTH EXCAVATION (SQ. FT)	0	20.9	0
EMBANKMENT REQUIRED (SQ. FT)	0	10.8	0
REM. & DISP UNSUITABLE (SQ. FT)	0	0	0