


MATCH LINE 5B
STA. 1436+82


MATCH LINE 6A
STA. 1390+82

MATCH LINE 4B
STA. 1402+82

MATCH LINE 5A
STA. 1436+82

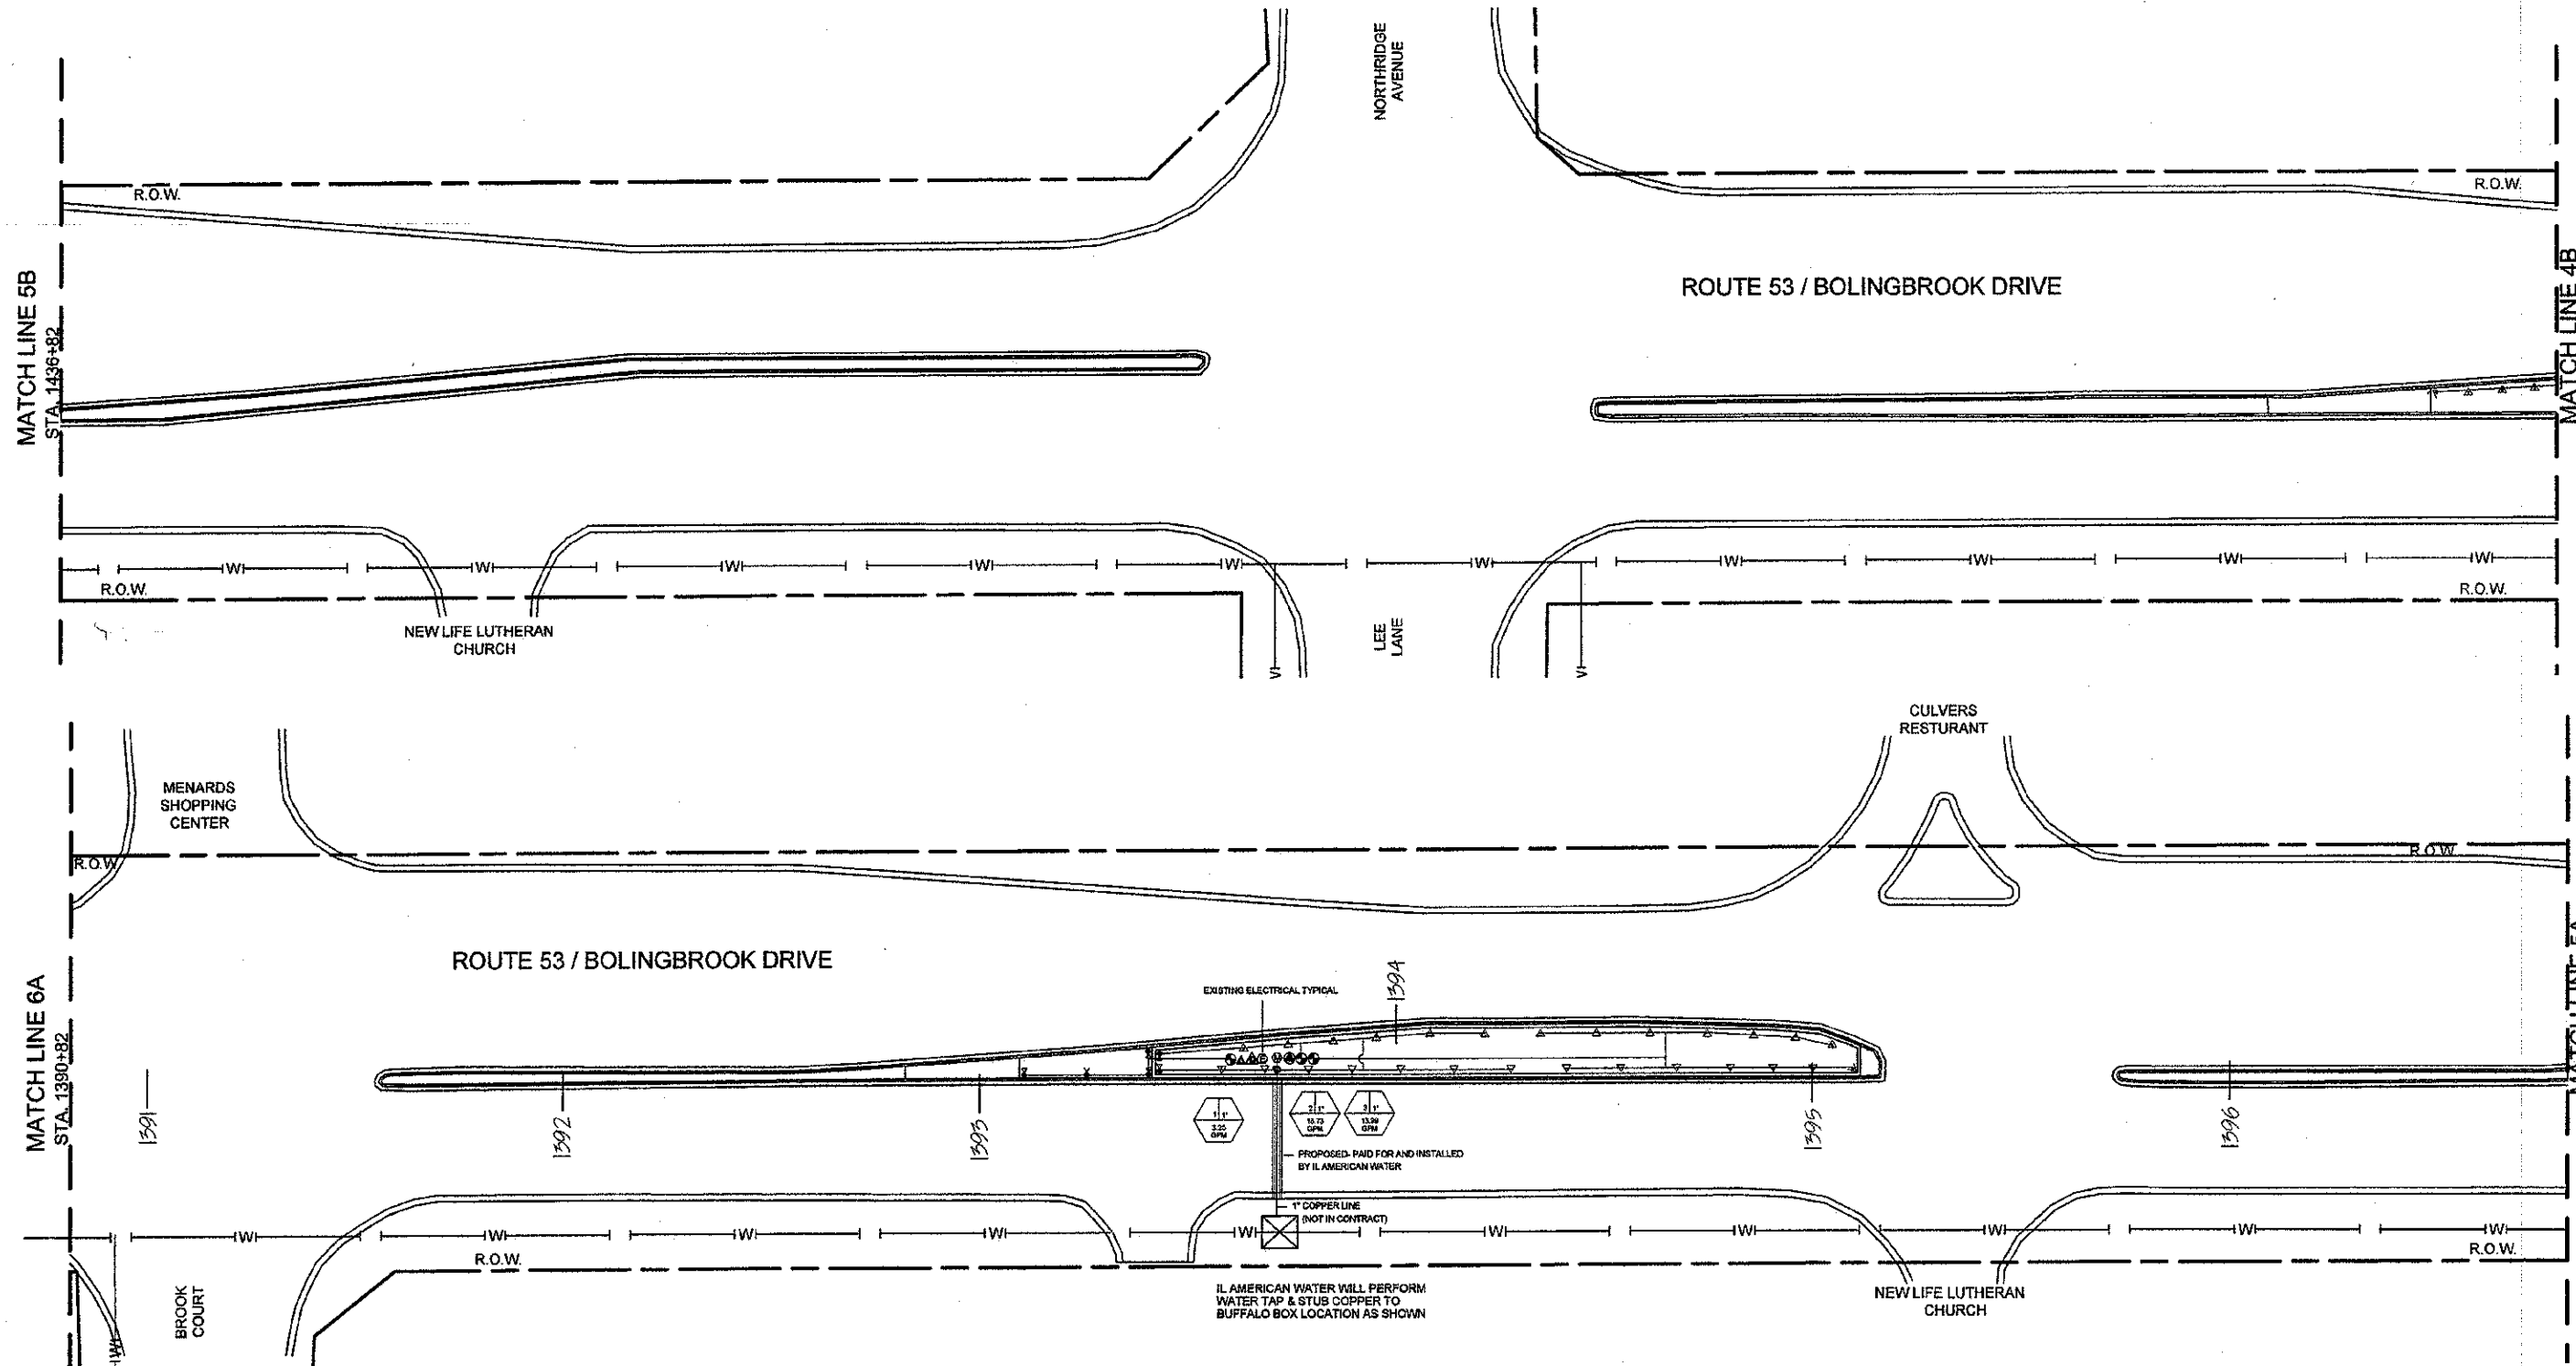

SHEET KEY
NOT TO SCALE - FOR REFERENCE ONLY

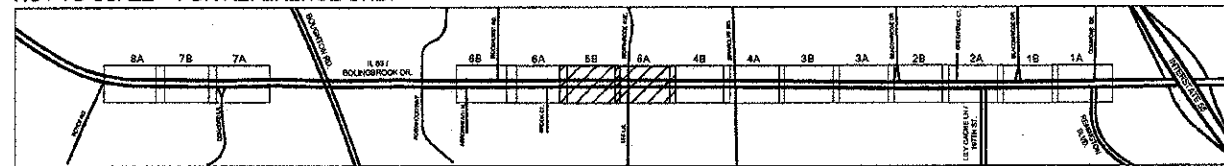

Modified print for clarity.
2/26/13

NOTE: ALL BORING PERPENDICULAR TO ROUTE 53 SHALL BE PUSHED BY ILLINOIS & AMERICAN WATER, FREE OF CHARGE.



USER NAME = \$USER\$	DESIGNED -- WALSH	REVISED -- 01/27/12 PER IDOT
	DRAWN -- WALSH	REVISED -- 04/11/12 PER IDOT
PLOT SCALE = 1"=20'	CHECKED -- WALSH	REVISED -- 05/14/12 PER IDOT
PLOT DATE = \$DATE\$	DATE -- 06/29/11	REVISED -- 12/04/12 PER IDOT

STATE OF ILLINOIS DEPARTMENT
OF TRANSPORTATION

IRRIGATION PLAN

SCALE: 1"=20' DRAWING NO. 27 OF 33 STA. 1402+82 TO STA. 1390+82

F.A.P. RTE.	SECTION	COUNTY	TOTAL SHEETS	SHEET NO.
0870	08-00048-00-LS	WILL	33	27
ILLINOIS		CONTRACT NO. 63714		