





**MARION STREET VIADUCT ARCHITECTURAL RENDERINGS OF ORNAMENTAL METAL PANELS  
(FOR INFORMATION ONLY)**

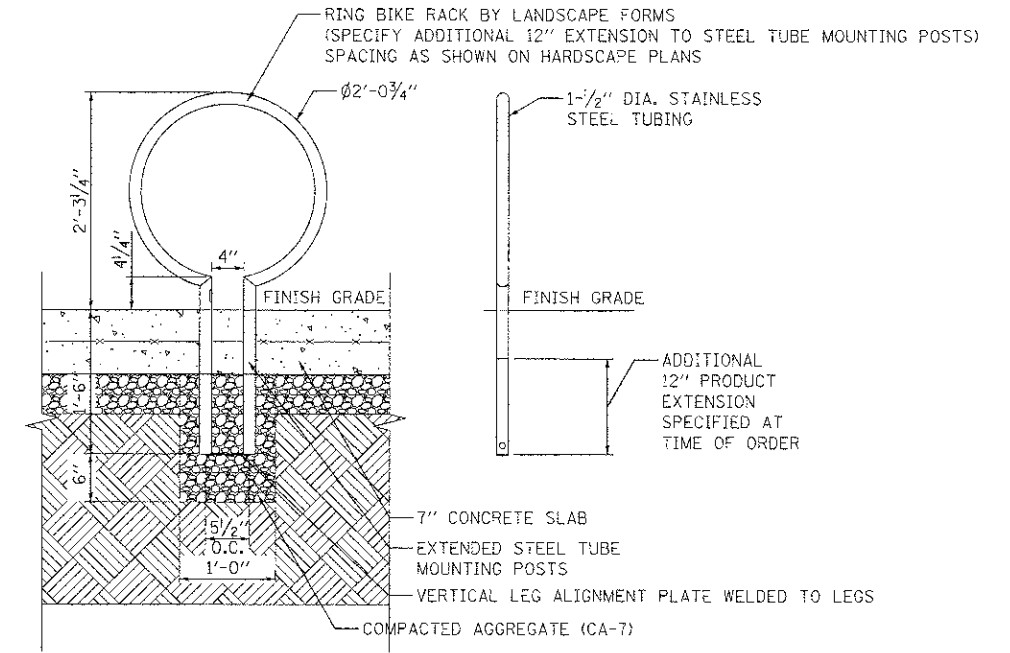

**BICYCLE RACK DETAIL**

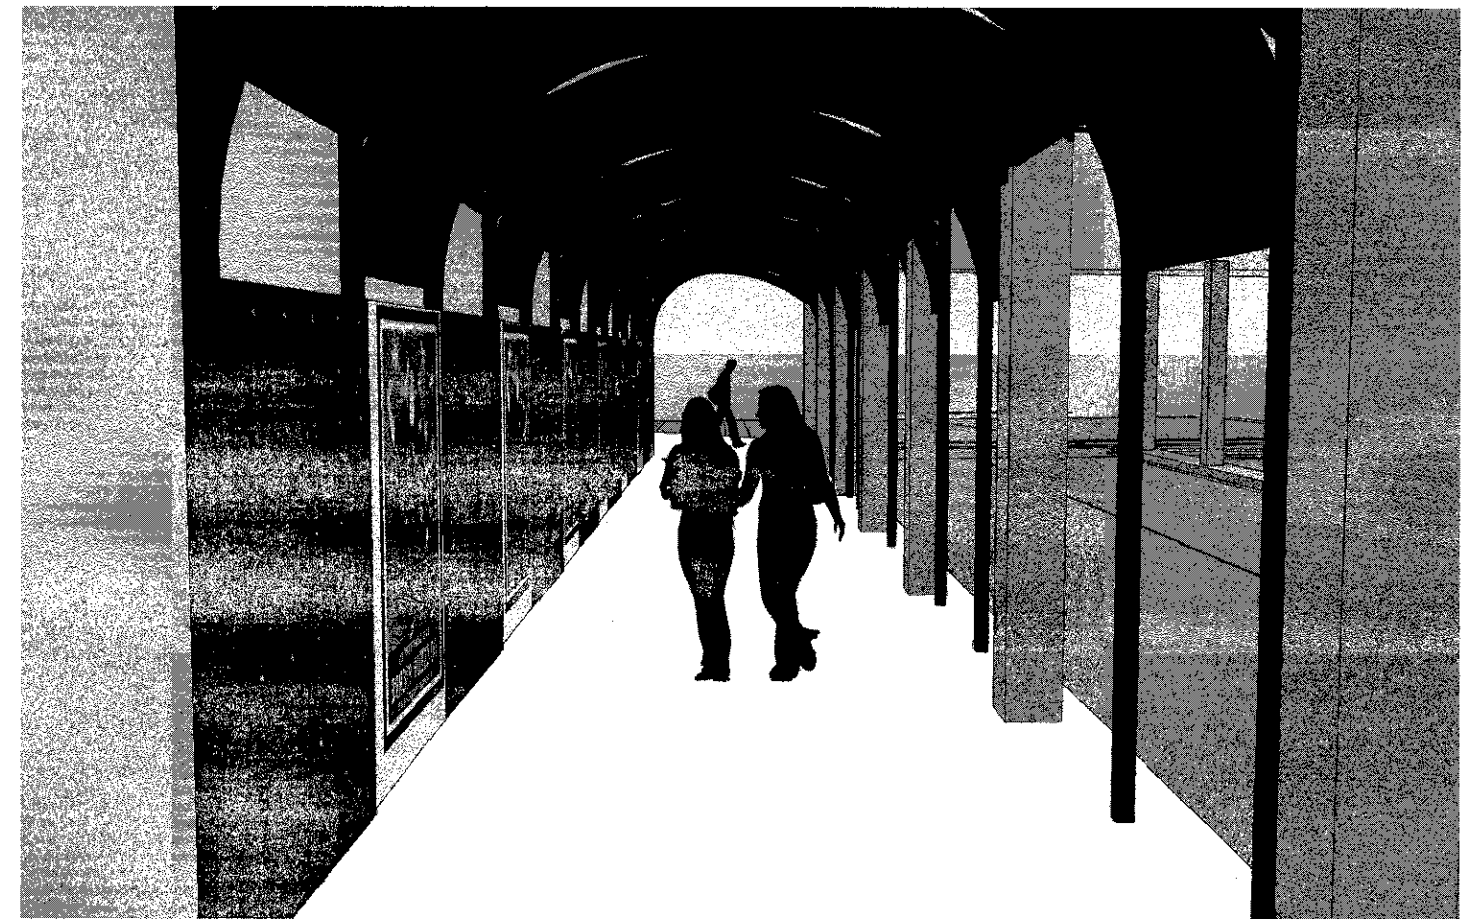

**MARION STREET VIADUCT ARCHITECTURAL RENDERINGS OF ORNAMENTAL METAL PANELS  
(FOR INFORMATION ONLY)**

FILE NAME = R:\JUL 16788-6799\6784\B2\Marion-CADD\_Sheets\0103722-shp-Det-0a105.dwg

**SA**  
**STRAND**  
 ASSOCIATES\*  
 1170 SOUTH HUBBOLT ROAD  
 JOLIET, ILLINOIS 60431  
 (815) 744-4200

USER NAME = dennisk	DESIGNED - JDM	REVISED -
PLOT SCALE = 2.0000 1 / 16"	DRAWN - JKP	REVISED -
PLOT DATE = 1/4/2013	CHECKED - MTC	REVISED -
	DATE - 05-07-2012	REVISED -

STATE OF ILLINOIS  
 DEPARTMENT OF TRANSPORTATION

ORNAMENTAL METAL PANELS DETAIL

SCALE: SHEET OF SHEETS STA. TO STA.

F.A.U. R.T.E.	SECTION	COUNTY	TOTAL SHEETS	SHEET NO.
2783	11-00253-00-LS	COOK	25	22
CONTRACT NO. 63722			ILLINOIS FED. AID PROJECT	