
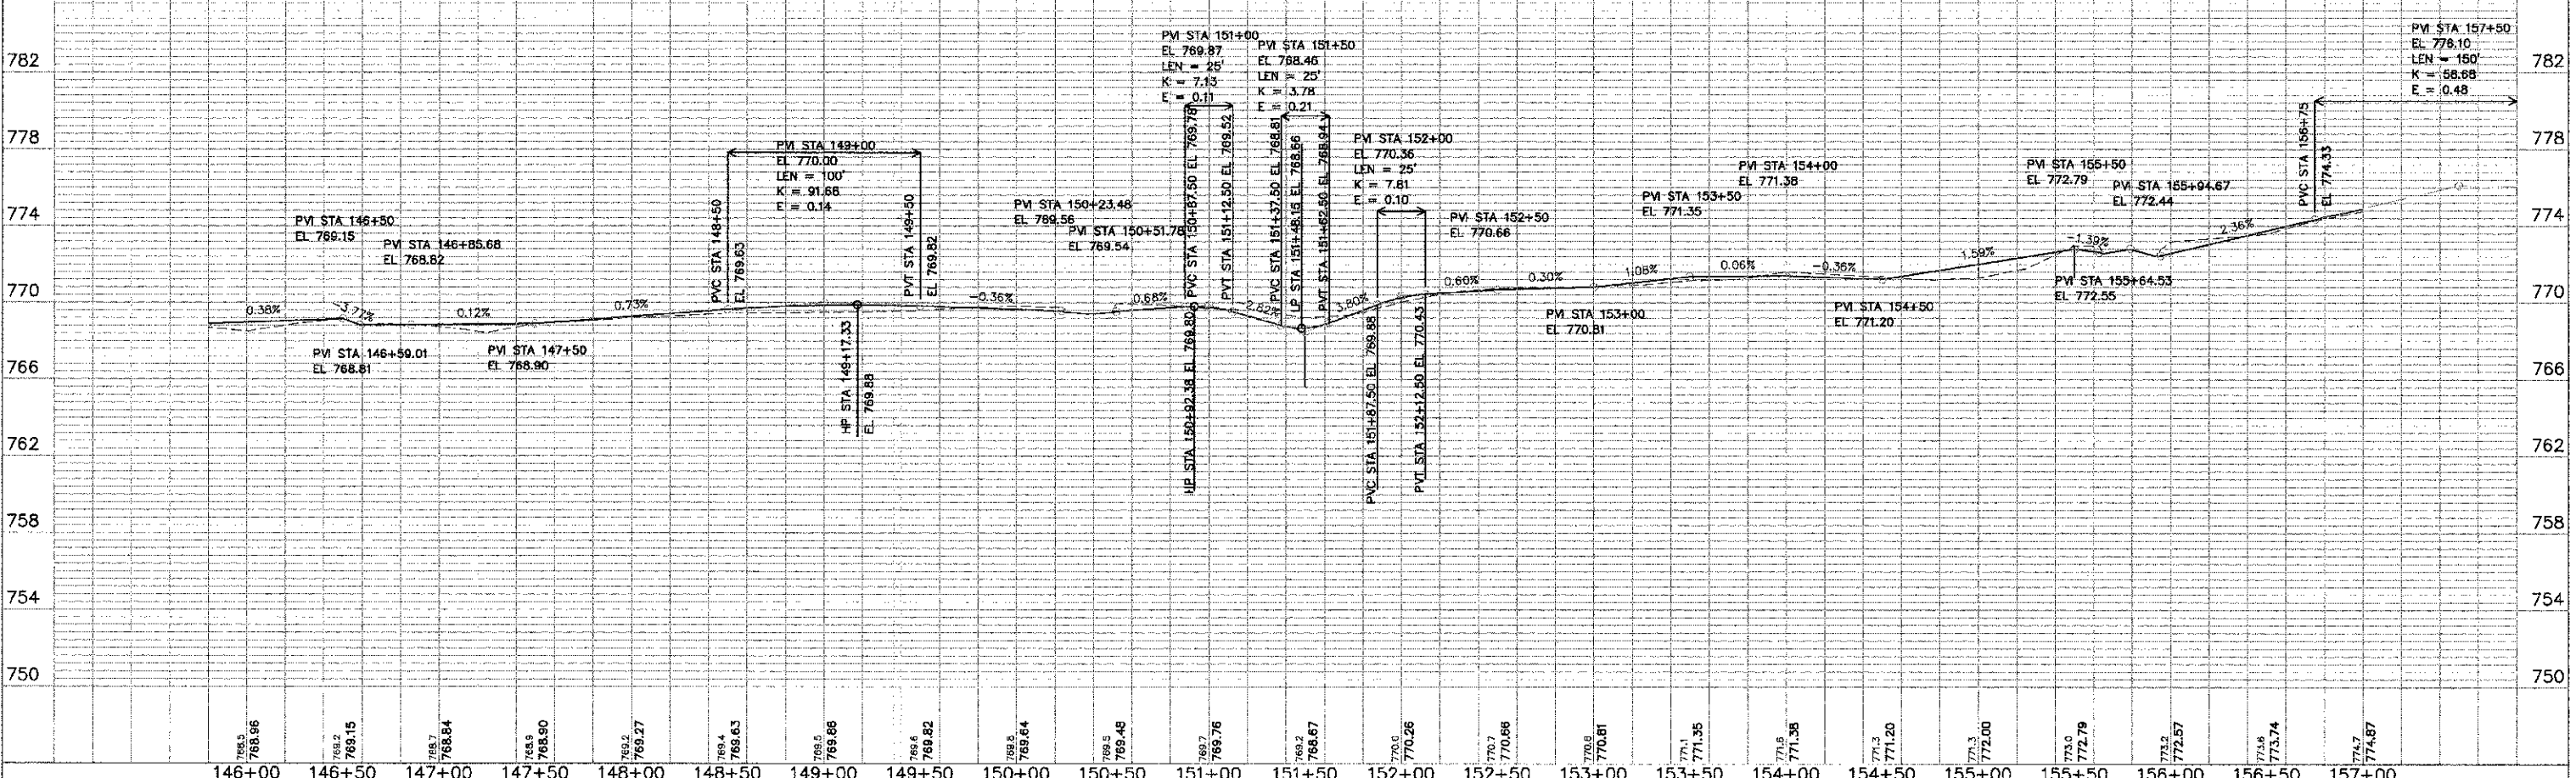


DATE	
BY	
REVISIONS	
NO.	DESCRIPTION
1	PLANNING
2	DESIGN
3	CONSTRUCTION
4	AS-BUILT
5	FINAL
6	REVISION
7	REVISION
DATE	
BY	
REVISIONS	
NO.	DESCRIPTION
1	PLANNING
2	DESIGN
3	CONSTRUCTION
4	AS-BUILT
5	FINAL
6	REVISION
7	REVISION
ENGINEERING RESOURCE ASSOC., INC.
CONSULTING ENGINEERS, SCIENTISTS & SURVEYORS
35701 WEST AVENUE, SUITE 150
WARRENVILLE, ILLINOIS 60055
PHONE (630) 393-3060 FAX (630) 393-2152

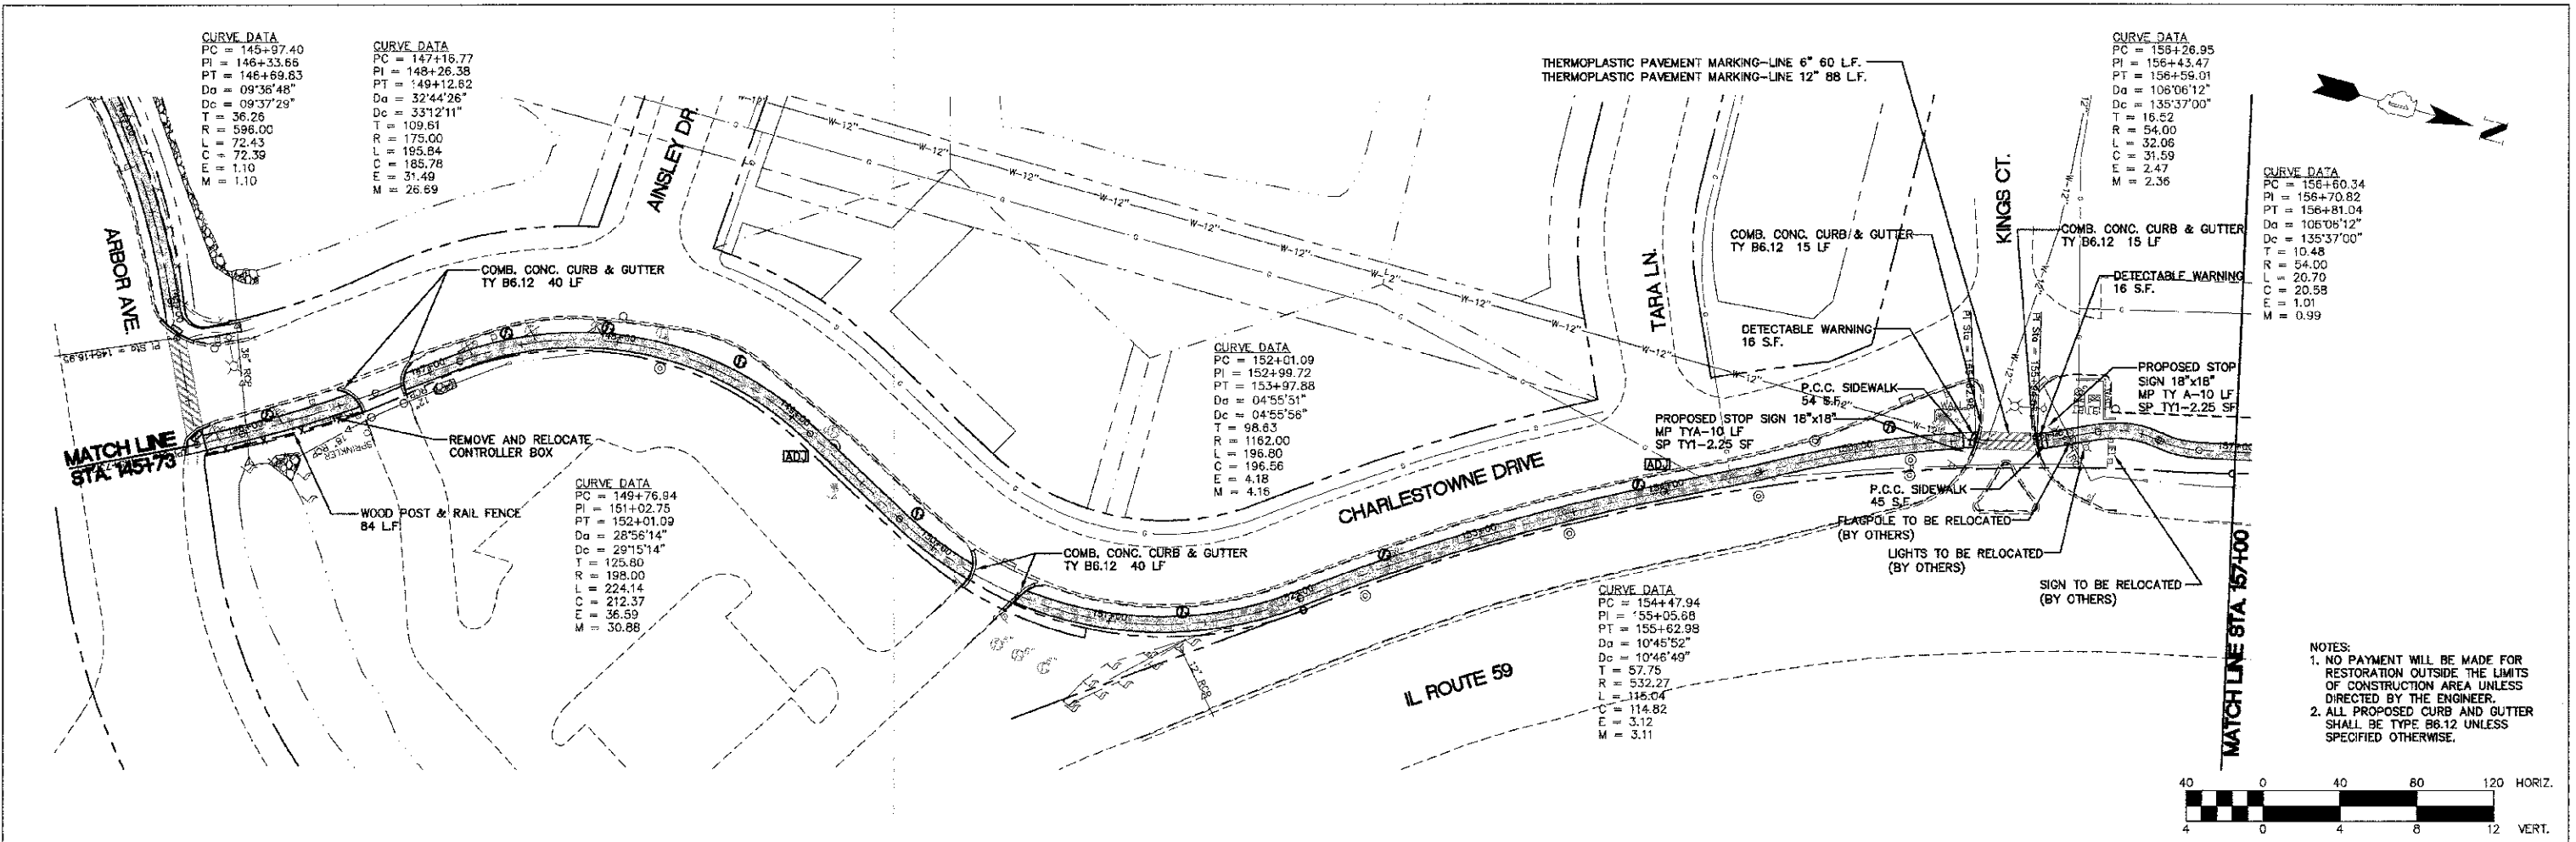

FILE NAME = H:\West Chicago\100610.00 Bike Trail Connector\CADD\Final Design\F006005.dwg	USER NAME = ranner	DESIGNED = BD	REVISED = 01-14-2013	STATE OF ILLINOIS DEPARTMENT OF TRANSPORTATION	CHARLESTOWNE DRIVE PLAN AND PROFILE			
PLOT SCALE =	CHECKED = JFM	DRAWN = RT	REVISED =		F.A. RTE.	SECTION	COUNTY	TOTAL SHEETS
PLOT DATE = 1/14/2013	DATE = APRIL, 2012				00-0064-C0-BT	DuPAGE	31	14
					CONTRACT NO. 63730			