
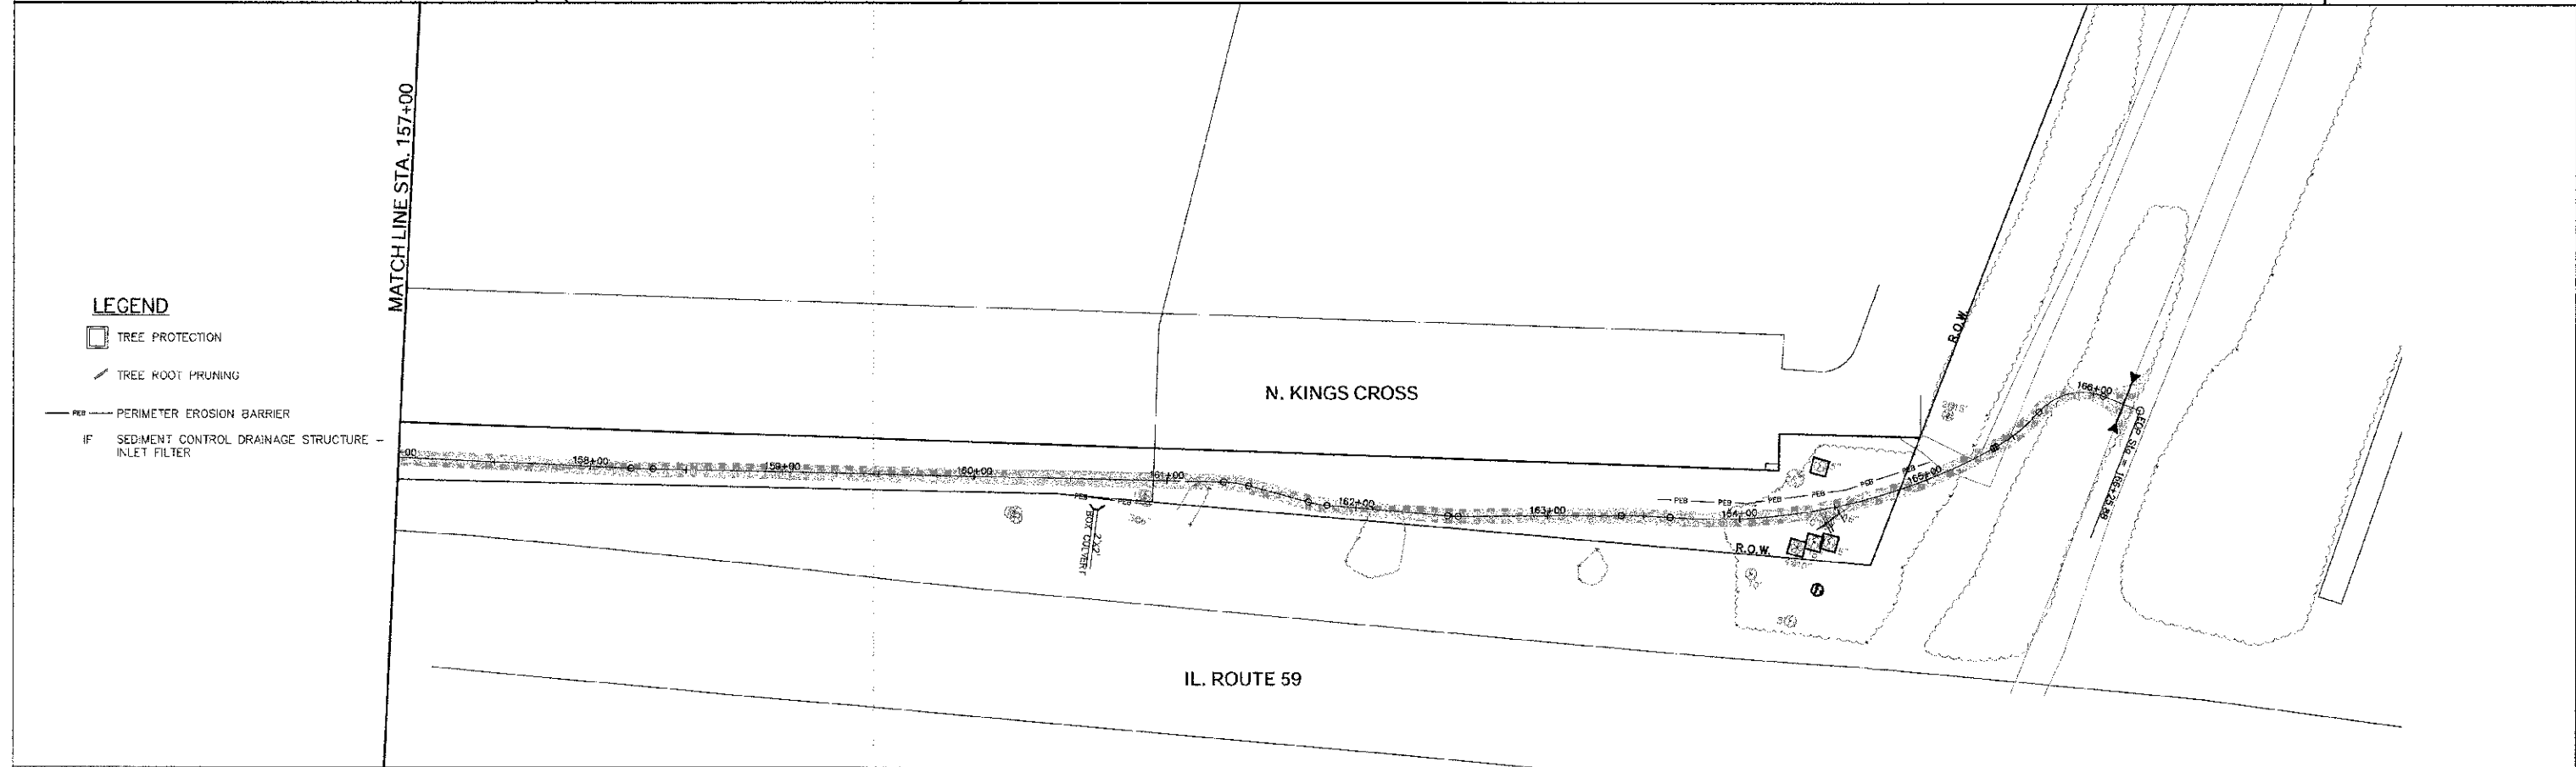


PLAN	SURVEYED	BY	DATE
NOTE BOOK NO.	ALIGNMENT CHECKED		
	BY		
	DATE		
	ST. OF WAY ORDERED		
	FILE NAME		

PROFILE	SURVEYED	BY	DATE
NOTE BOOK NO.	GRADES CHECKED		
	BY		
	DATE		
	STRUCTURE NOTATION CARD		

ENGINEERING RESOURCE ASSOC., INC.
 CONSULTING ENGINEERS AND ARCHITECTS
 5570 WEST AVENUE, SUITE 150
 WARRENVILLE, ILLINOIS 60555
 PHONE (630) 395-3060 FAX (630) 393-2152

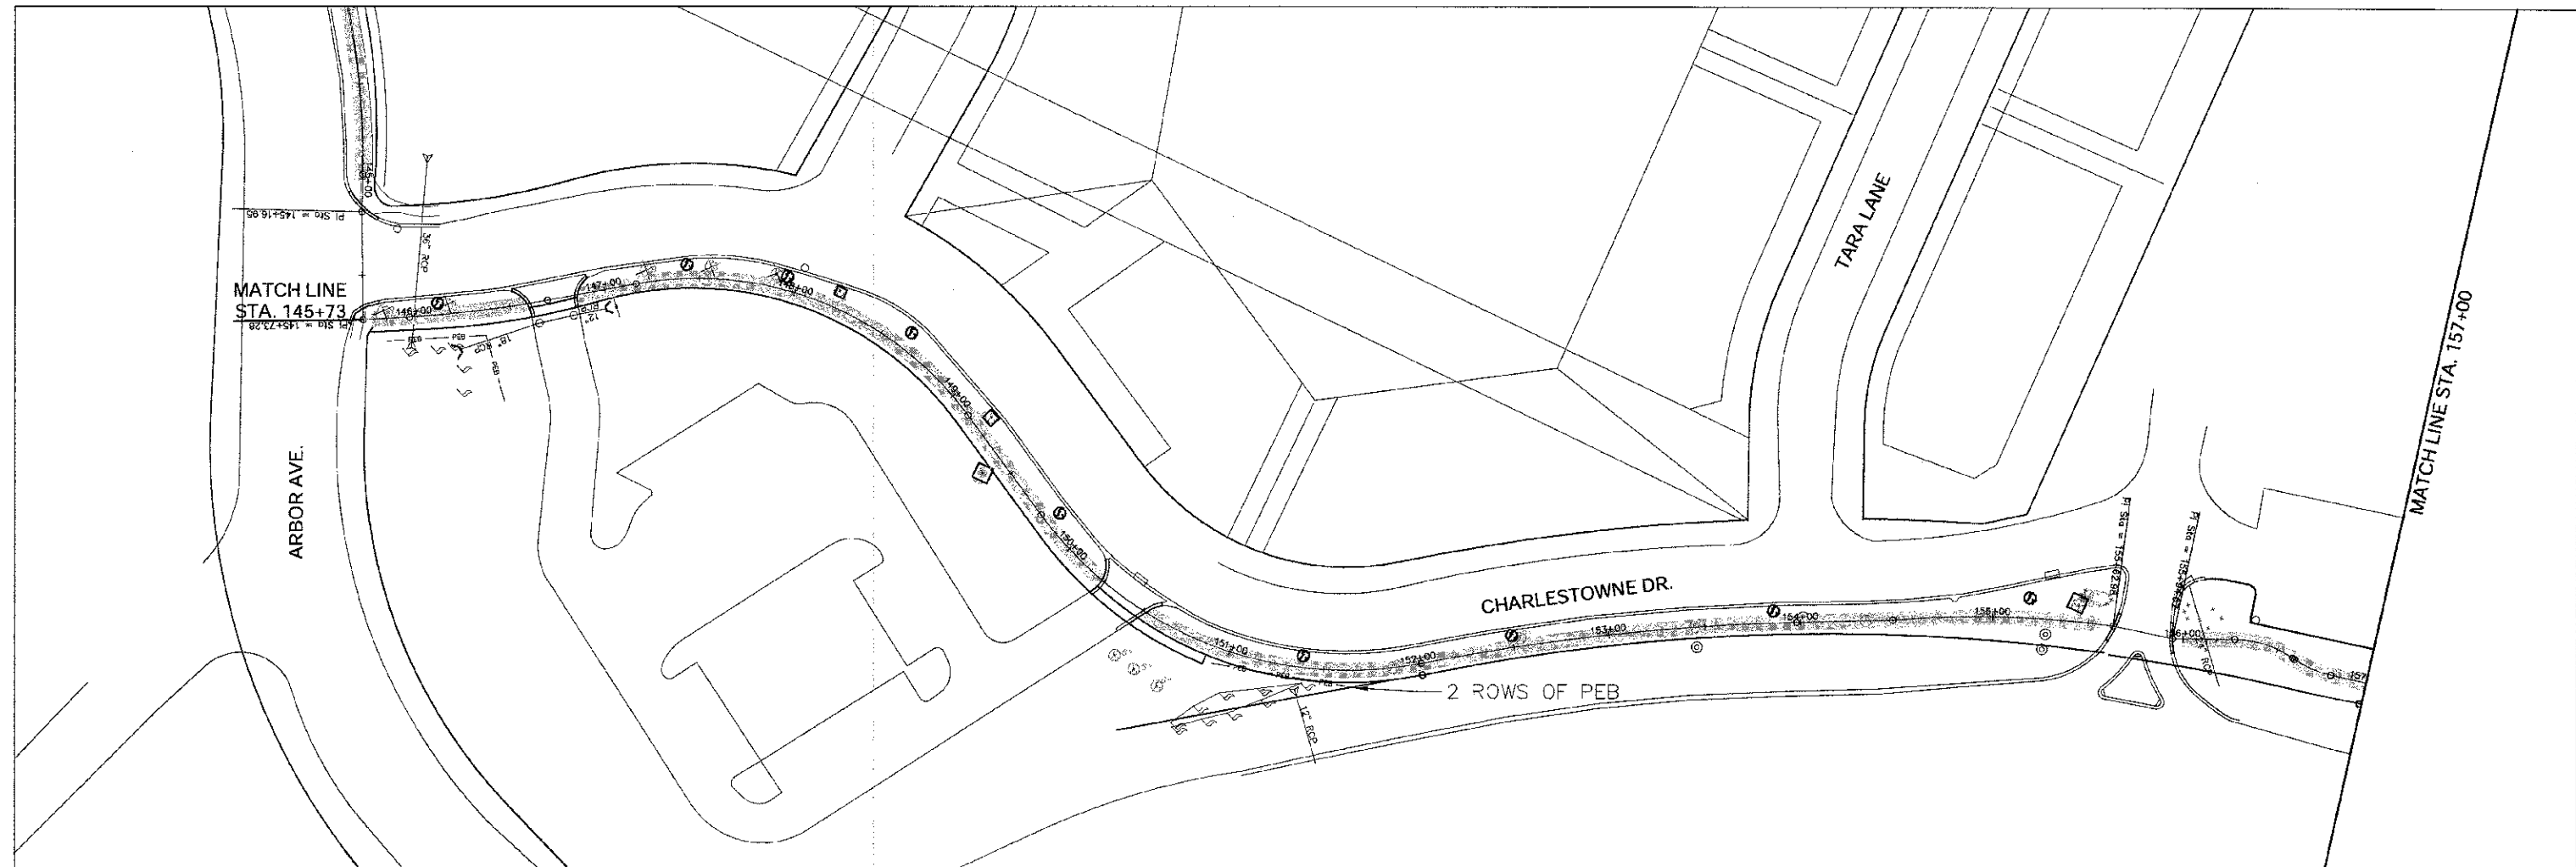

LEGEND

- TREE PROTECTION
- TREE ROOT PRUNING
- PERIMETER EROSION BARRIER
- SEDIMENT CONTROL DRAINAGE STRUCTURE - INLET FILTER

FILE NAME = H:\West Chicago\100810.00 Bike Trail
 Connector\CAD\Plan Design\100810 Erosion
 and Sediment Control Plan_recover000.dwg

USER NAME = ojohnson
 PLOT SCALE =
 PLOT DATE = 12/17/2012

DESIGNED -- BD
 DRAWN -- DB
 CHECKED -- JFM
 DATE -- JANUARY, 2010

REVISED --
 REVISED --
 REVISED --
 REVISED --

**STATE OF ILLINOIS
 DEPARTMENT OF TRANSPORTATION**

EROSION AND SEDIMENT CONTROL PLAN

SCALE: NONE SHEET NO. 3 OF 3 SHEETS STA. 145+73 TO STA. 166+25.88

F.A. RTE.	SECTION	COUNTY	TOTAL SHEETS	SHEET NO.
	00-00064-00-BT	DuPAGE	31	18
FED. ROAD DIST. NO. 1 ILLINOIS FED. AID PROJECT			CONTRACT NO. 63730	