


DATE	
BY	
CHECKED	
DESIGNED	
DRAWN	
PLANNED	
PROJECT	
PROFILE	
NOTE BOOK NO.	
NOTE BOOK CHECKED	
ALIGNED	
SAVED	
FILE NAME	

DATE	
BY	
CHECKED	
DESIGNED	
DRAWN	
PLANNED	
PROJECT	
PROFILE	
NOTE BOOK NO.	
NOTE BOOK CHECKED	
ALIGNED	
SAVED	
FILE NAME	

ENGINEERING RESOURCE ASSOC., INC.
CONSULTING ENGINEERS, SURVEYORS
3870 WEST AVENUE, SUITE 150
WARRENVILLE, ILLINOIS 60555
PHONE (630) 393-3060 FAX (630) 393-3153

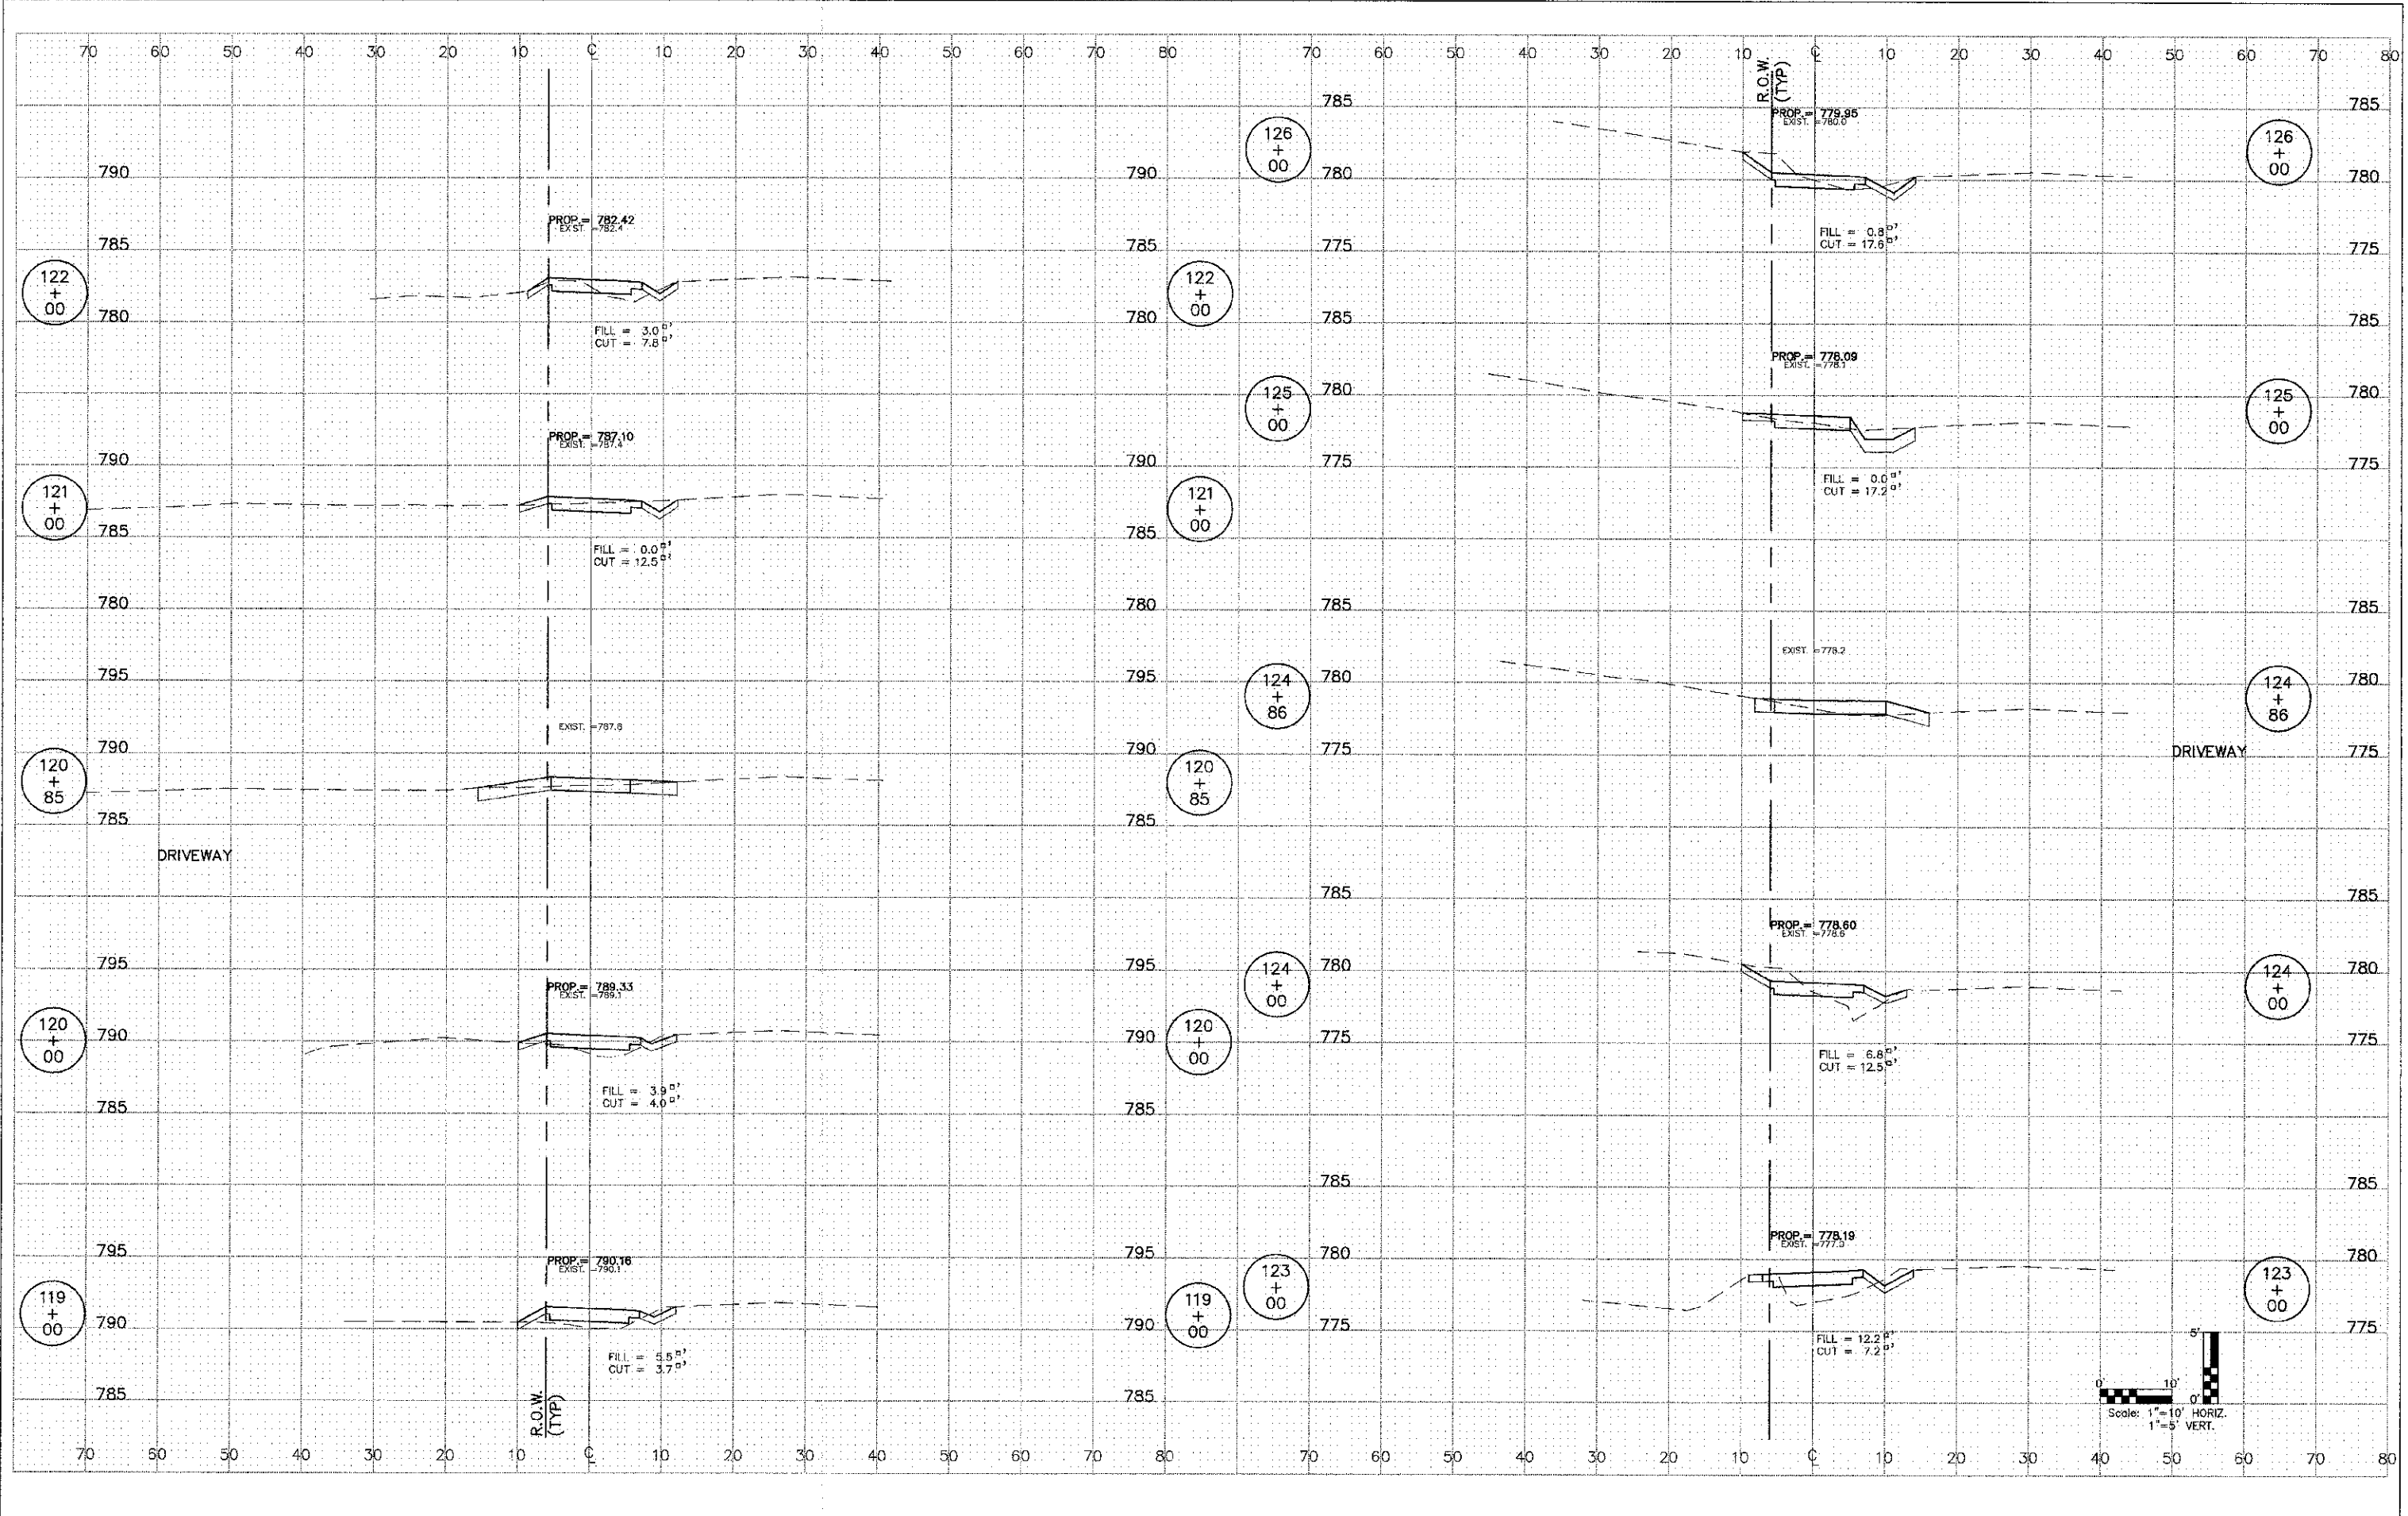

FILE NAME = H:\West Chicago\100810.00 Bk & Trill
Connector\CADD\Final Design\rc04005.dwg

USER NAME	mmogowski	DESIGNED	BD	REVISED	
SCALE		DRAWN	RT	REVISED	
DATE	2/17/2012	CHECKED	JFM	REVISED	
		DATE	APRIL, 2012	REVISED	

**STATE OF ILLINOIS
DEPARTMENT OF TRANSPORTATION**

ARBOR AVENUE

SCALE: 1"=10'H, 1"=5'V SHEET NO. 4 OF 12 SHEETS STA. 119+00 TO STA. 126+00

F.A. RTE.	SECTION	COUNTY	TOTAL SHEETS	SHEET NO.
	00-00064-00-BT	DuPAGE	31	23
FED. ROAD DIST. NO. 1 ILLINOIS FED. AID PROJECT			CONTRACT NO. 63730	