
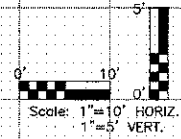


PLAN	DESIGNED	BY	DATE
NOTE BOOK	ALIGNED		
NO.	CHECKED		
	EXD FILE NAME		

PROFILE	DESIGNED	BY	DATE
NOTE BOOK	GRADES		
NO.	CHECKED		
	STRUCTURE		
	NOTATION		

ENGINEERING RESOURCE ASSOC., INC.
CONSULTING ENGINEERS, ARCHITECTS & SURVEYORS
3511 WEST AVE. SUITE 150
WARRENVILLE, ILLINOIS 60555
PHONE (630) 393-3000 FAX (630) 393-2152

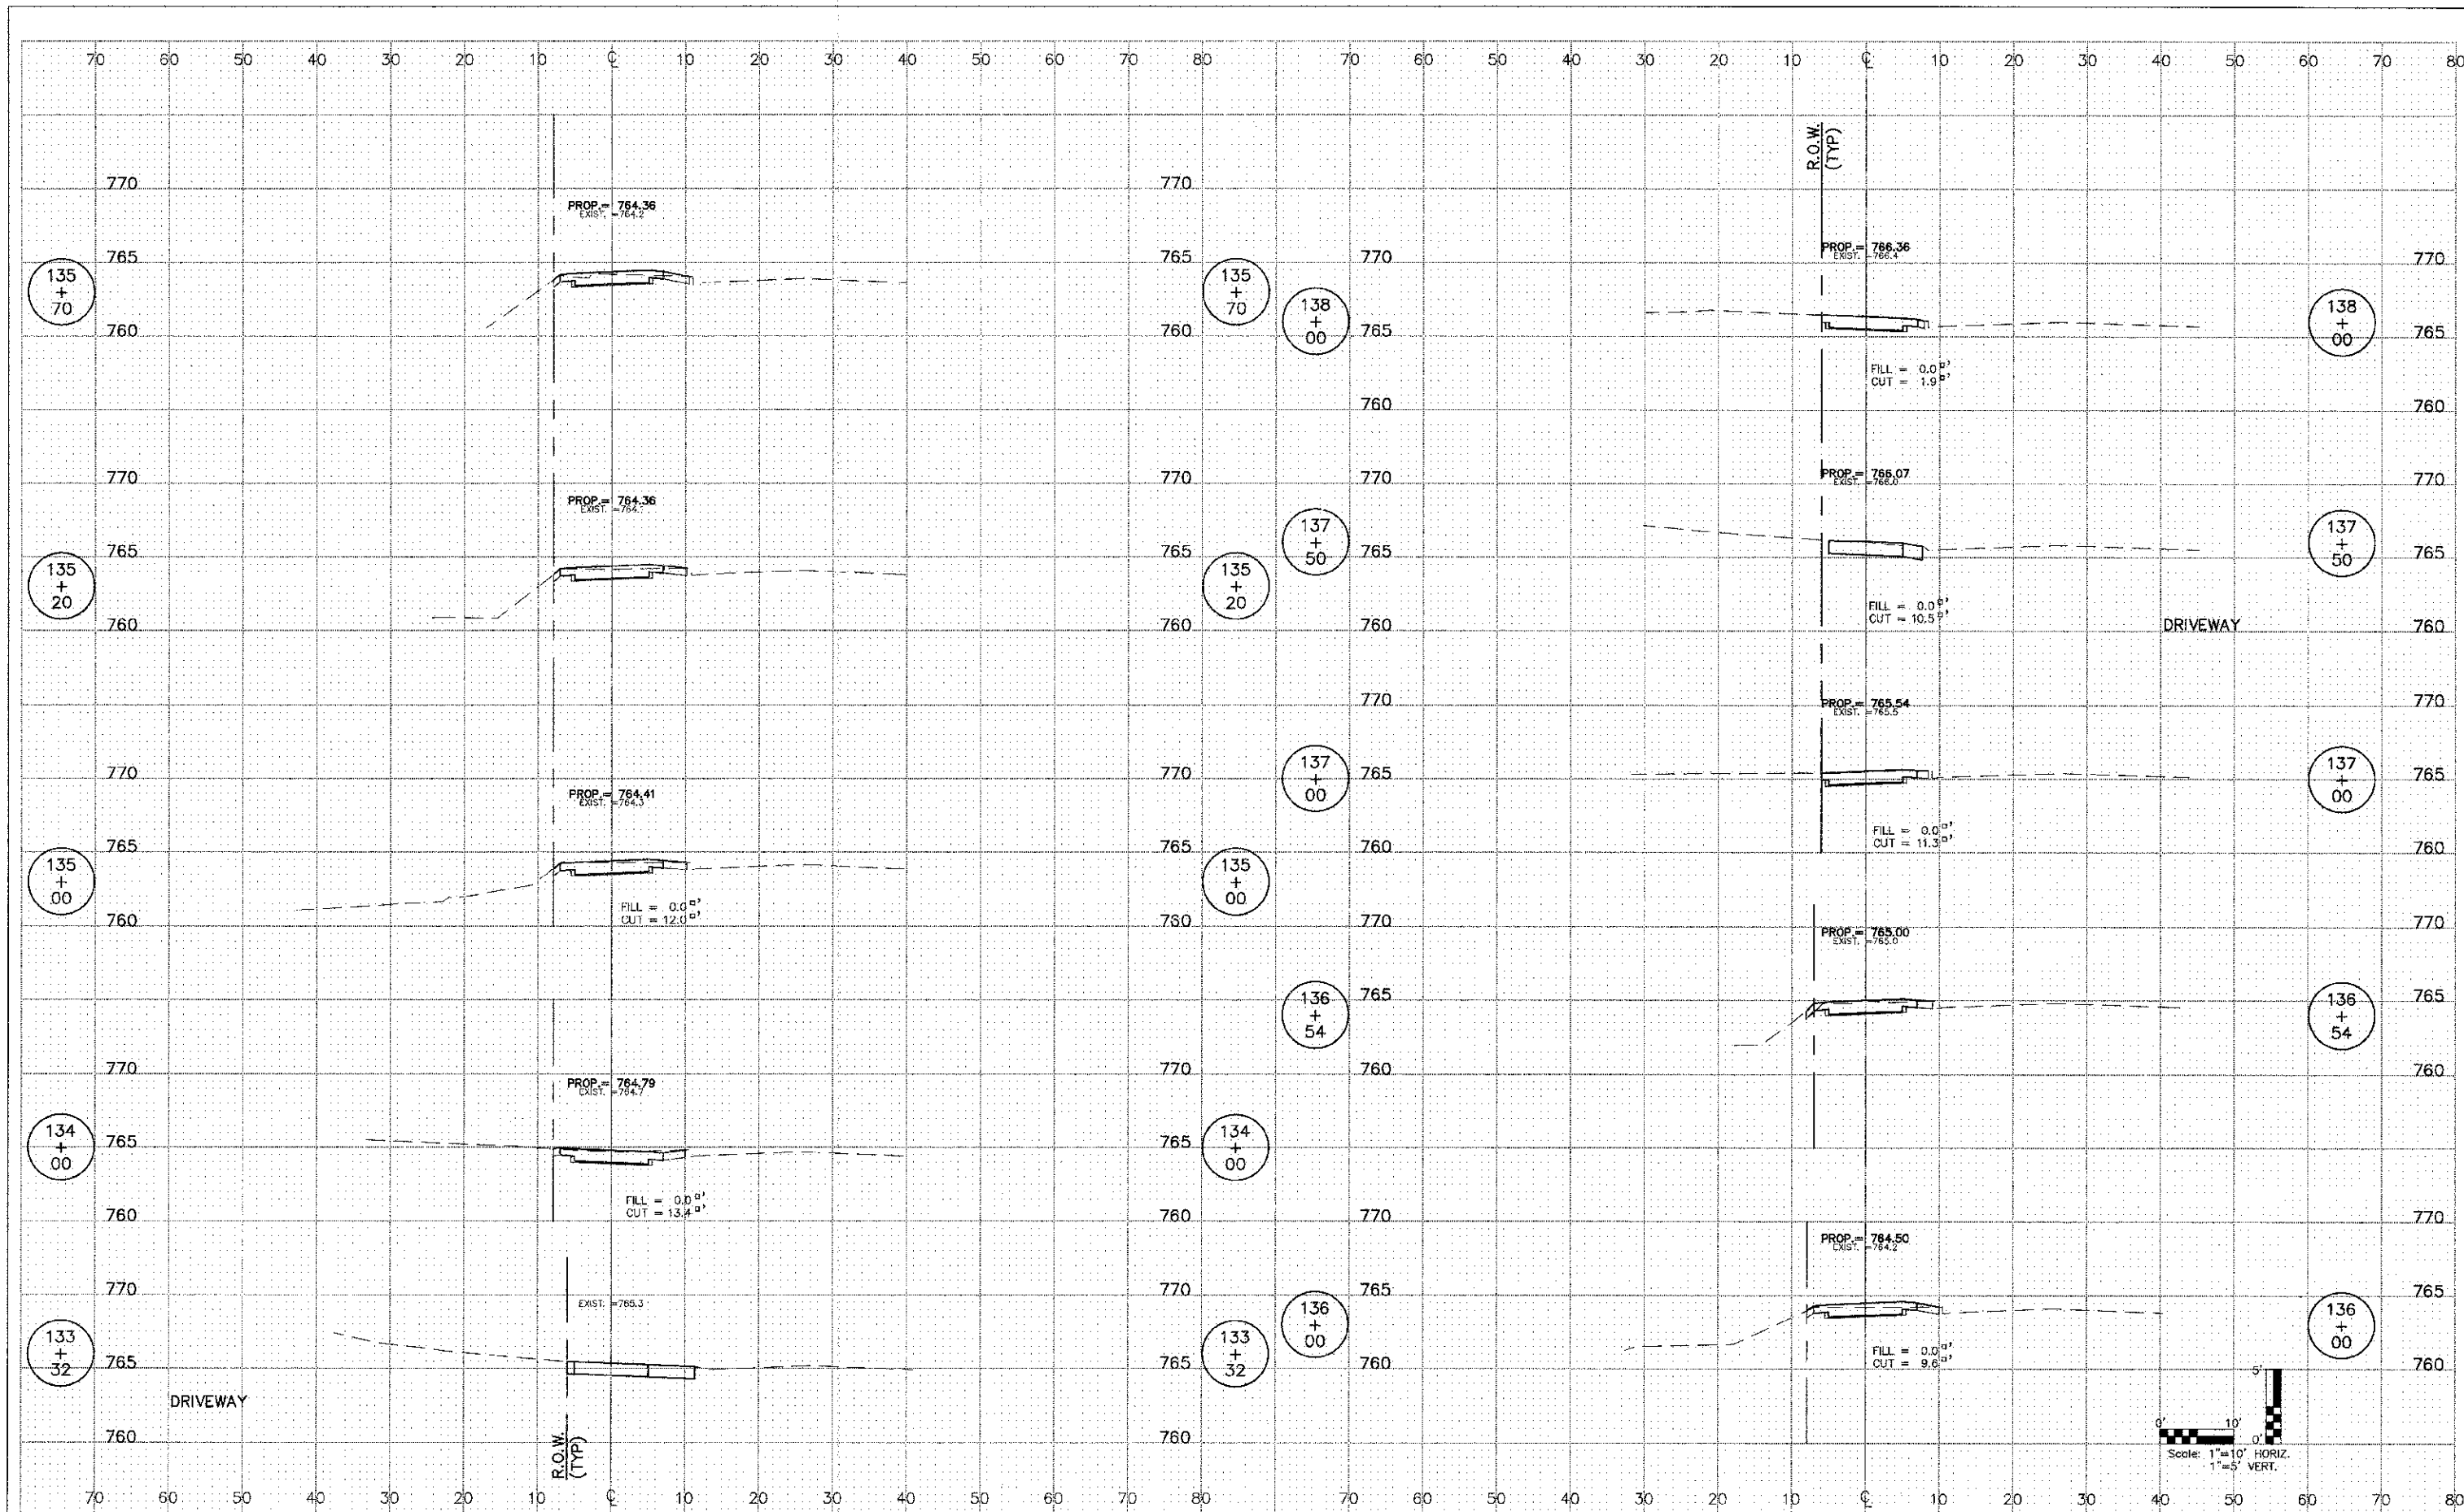

FILE NAME =	USER NAME = mmalowski	DESIGNED = BD	REVISED =
H:\West Chicago\100810.00 Bike Trail		DRAWN = RT	REVISED =
Connector\CADD\Final Design\c009003.dwg		CHECKED = JFM	REVISED =
		DATE = APRIL 2012	REVISED =

STATE OF ILLINOIS
DEPARTMENT OF TRANSPORTATION

SCALE: 1"=10' HORIZ. 1"=5' VERT.	SHEET NO. 6 OF 12 SHEETS	STA. 133+32 TO STA. 138+00	F.A. RTE.	SECTION	COUNTY	TOTAL SHEETS	SHEET NO.
			00-00064-00-BT	DuPAGE		31	25
			CONTRACT NO. 63730		FED. ROAD DIST. NO. 1 ILLINOIS FED. AID PROJECT		