


**EXISTING TYPICAL SECTION**  
**STA. 172+25 TO STA. 188+45, WADSWORTH ROAD**

**EXISTING LEGEND**

- ① EXISTING HOT-MIX ASPHALT PAVEMENT
- ② EXISTING P.C. CONCRETE BASE COURSE
- ③ EXISTING HOT-MIX ASPHALT SHOULDER
- ④ EXISTING AGGREGATE OR EARTH SHOULDER
- ⑤ EXISTING COMBINATION CONCRETE CURB AND GUTTER
- ⑥ PAVEMENT REMOVAL
- ⑦ PAVED SHOULDER REMOVAL
- ⑧ AGGREGATE SHOULDER REMOVAL (PAID FOR AS EARTH EXCAVATION)
- ⑨ COMBINATION CURB AND GUTTER REMOVAL
- ⑩ AGGREGATE SUB-BASE REMOVAL (PAID FOR AS EARTH EXCAVATION)
- ⑪ REMOVAL AND DISPOSAL OF UNSUITABLE MATERIAL (AS DIRECTED BY THE ENGINEER)
- ⑫ TOPSOIL EXCAVATION (PAID FOR AS REMOVAL AND DISPOSAL OF UNSUITABLE MATERIAL)  
 SEE LANDSCAPING PLAN FOR LIMITS

**\* EXISTING PAVEMENT**  
**WADSWORTH ROAD**

162+50-195+05: 18' WIDE 9"-6"-9" P.C.C. PAVEMENT WITH 9.4" HMA OVERLAY  
 EXISTING WIDENING IS 16.0" THICK HMA

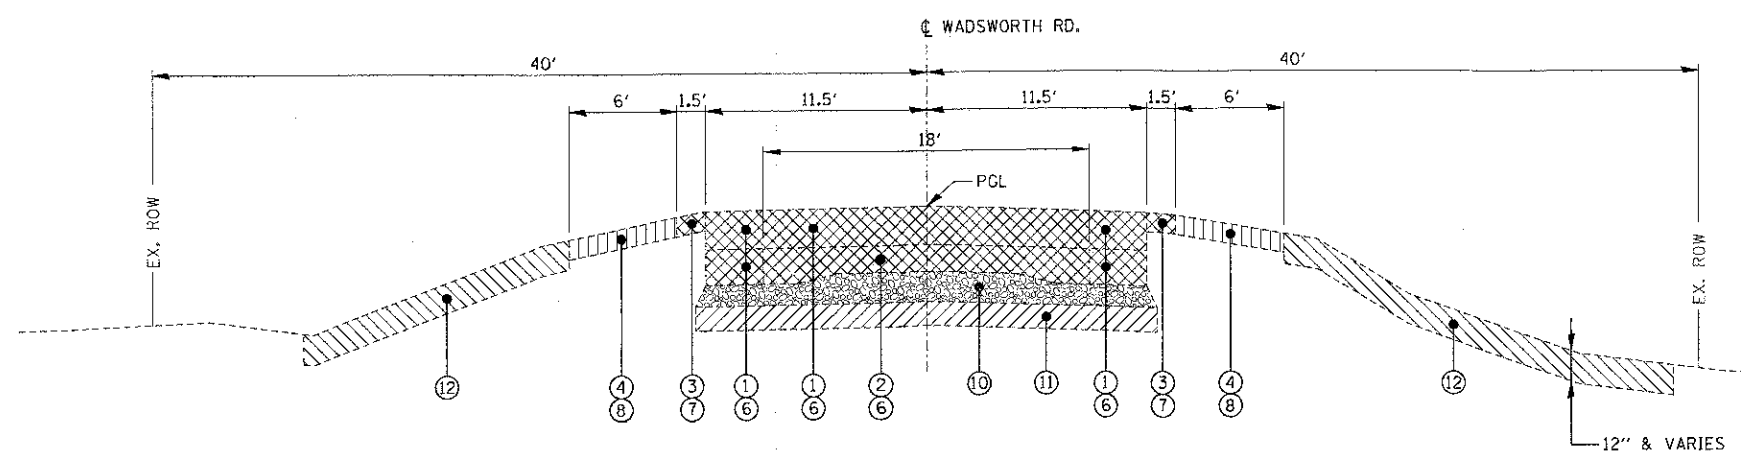

**EXISTING TYPICAL SECTION**  
**STA. 188+45 TO STA. 195+98.95, WADSWORTH ROAD**

FILE NAME: W:\CADD\184229\CIV\172+25.02.S11 PLOT SCALE: 1"=10' PLOT DATE: 11/13/2012	DESIGNED: _____ DRAWN: _____ CHECKED: _____ DATE: _____	REVISED: _____ REVISED: _____ REVISED: _____ REVISED: _____	<b>STATE OF ILLINOIS</b> <b>DEPARTMENT OF TRANSPORTATION</b>	<b>WADSWORTH ROAD AT GREEN BAY ROAD</b> <b>EXISTING TYPICAL SECTIONS</b>		F.A.U. RTE.: 1209 SECTION: 03-00033-12-CH COUNTY: LAKE TOTAL SHEETS: 189 SHEET NO.: 9	CONTRACT NO. <b>63766</b> ILLINOIS FED. AID PROJECT
	SCALE: _____ SHEET NO. _____ OF _____ SHEETS STA. 172+25.00 TO STA. 195+98.95			FEDERAL ROAD DIST. NO. 1			