


MATCH LINE STA. 190+00

LYNCH AVENUE

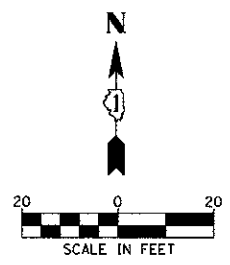

NOTE: THE GENERAL CONTRACTOR IS REQUIRED TO HIRE AN ENVIRONMENTAL FIRM WITH AT LEAST FIVE (5) DOCUMENTED LEAKING UNDERGROUND STORAGE TANK CLEANUPS OR THAT IS PRE-QUALIFIED IN HAZARDOUS WASTE BY THE ILLINOIS DEPARTMENT OF TRANSPORTATION TO REMEDIATE THE SOIL CONTAMINATION AND MONITOR FOR WORKER PROTECTION.

HOT-MIX ASPHALT SURFACE REMOVAL - BUTT JOINT

VV 15429  
RIM= 733.83  
TOP E/W 12" PVC= 727.26

VV 15430  
RIM= 734.01  
TOP N/S 12" PVC= 727.44

VV 15428  
RIM= 734.15  
TOP N/S 15" PVC= 727.56

WATER MAIN UTILITY DEPICTED PER DIRECTIONS FROM VILLAGE OF BEACH PARK - NOT VERIFIED BY LAKE CO. DGT

EX. MAILBOXES TO BE RELOCATED

EX. SIGN TO BE RELOCATED

EX. SIGN TO BE RELOCATED

HOT-MIX ASPHALT SURFACE REMOVAL BUTT JOINT

5" PVC CULVERT  
INV= 729.82


15" CMP CULVERT  
INV= 730.87

15" CMP FES  
INV= 732.31

15" CMP CULVERT  
INV= 732.44

15" CMP FES  
INV= 731.36

15" CMP FES  
INV= 730.64

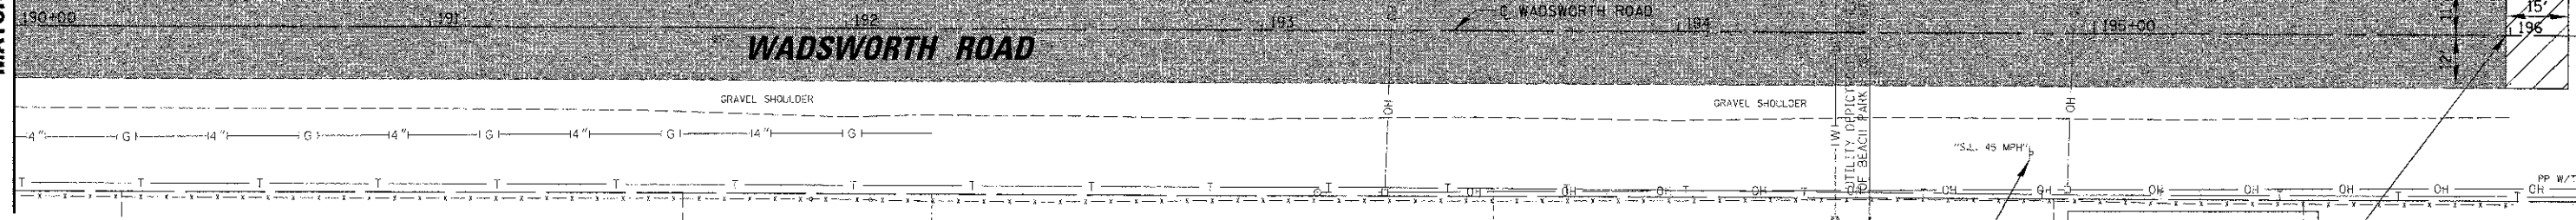

END IMPROVEMENT  
STA 195+98.95

LEGEND			
[R]	STRUCTURES TO BE REMOVED	[Hatched]	PAVEMENT REMOVAL
[M]	FIRE HYDRANT AND VALVE TO BE MOVED	[Cross-hatched]	DRIVEWAY PAVEMENT REMOVAL
[A]	DRAINAGE & UTILITY STRUCTURES TO BE ADJUSTED	[Diagonal lines]	WATER MAIN REMOVAL
		[Diagonal lines]	STORM SEWER REMOVAL
		[Diagonal lines]	COMBINATION CONCRETE CURB AND GUTTER REMOVAL, CONCRETE CURB REMOVAL
		[Diagonal lines]	FENCE REMOVAL

FILE NAME =	USER NAME = mmore2	DESIGNED -	REVISED -	STATE OF ILLINOIS DEPARTMENT OF TRANSPORTATION	WADSWORTH ROAD REMOVAL PLAN	F.A.U. RTE.	SECTION	COUNTY	TOTAL SHEETS	
PLT SCALE = 20'	PLC DATE = 1/22/2013	DRAWN -	REVISED -			1209	03-00033-12-CH	LAKE	189	26
		CHECKED -	REVISED -			CONTRACT NO. 63766				
		DATE -	REVISED -			SCALE:	SHEET NO.	OF	SHEETS	STA. 190+00.00 TO STA. 195+98.95