



NOTE: THE GENERAL CONTRACTOR IS REQUIRED TO HIRE AN ENVIRONMENTAL FIRM WITH AT LEAST FIVE (5) DOCUMENTED LEAKING UNDERGROUND STORAGE TANK CLEANUPS OR THAT IS PRE-QUALIFIED IN HAZARDOUS WASTE BY THE ILLINOIS DEPARTMENT OF TRANSPORTATION TO REMEDIATE THE SOIL CONTAMINATION AND MONITOR FOR WORKER PROTECTION.

MATCH LINE STA. 222 + 00

MATCH LINE STA. 228 + 00

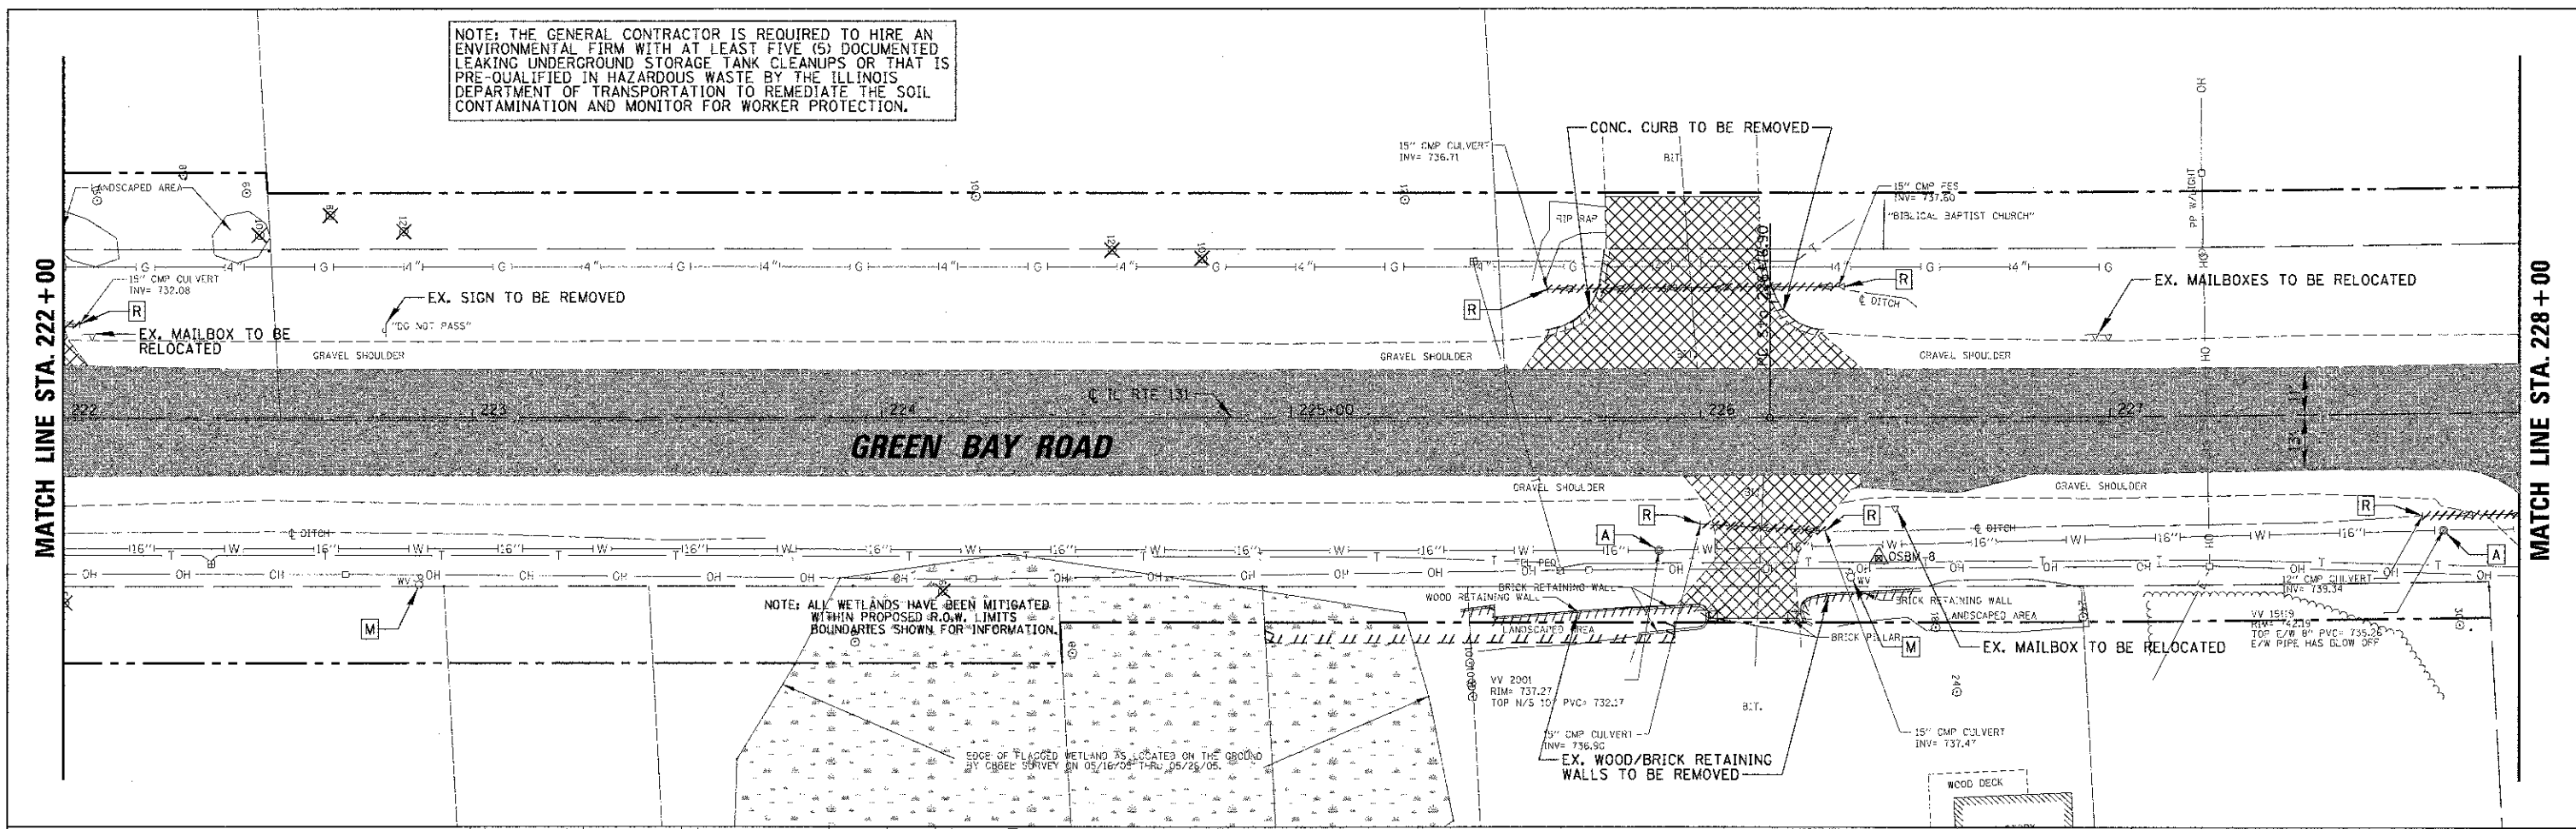

MATCH LINE STA. 228 + 00

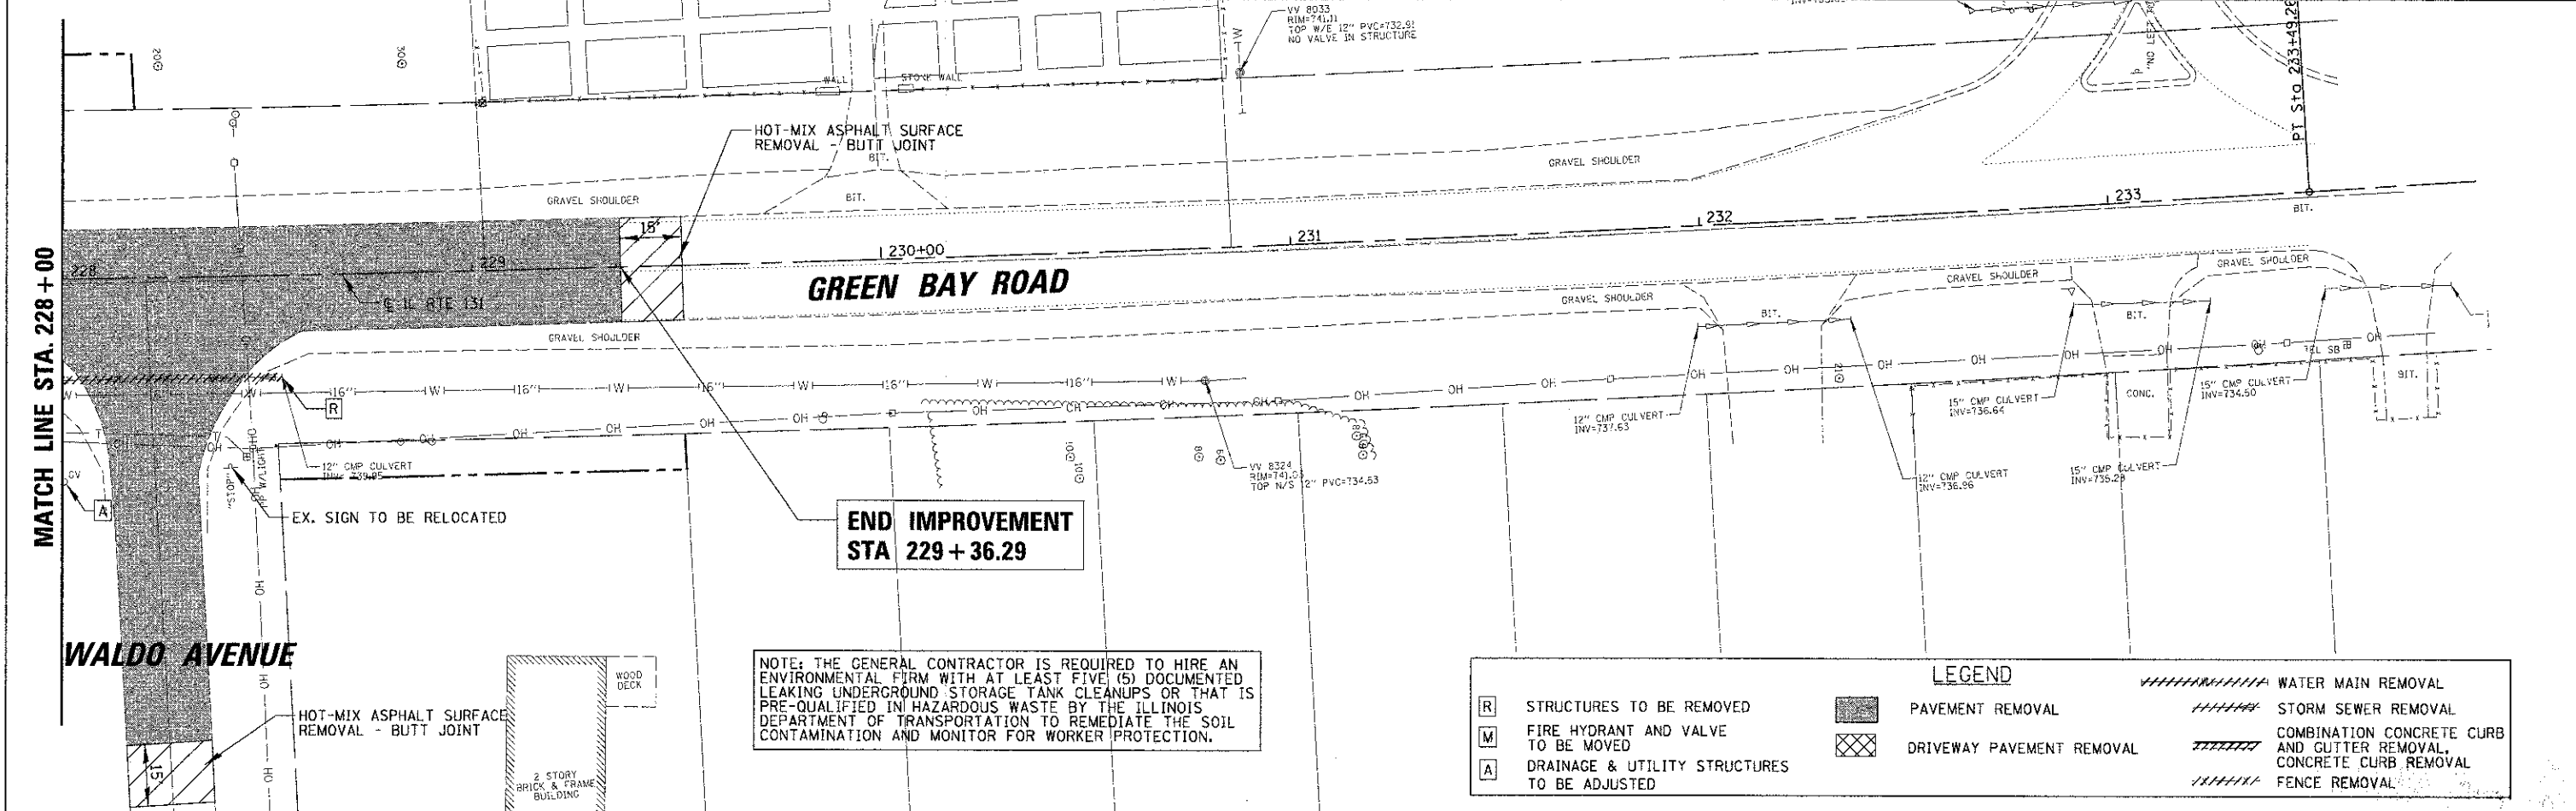

**END IMPROVEMENT
STA 229 + 36.29**

NOTE: THE GENERAL CONTRACTOR IS REQUIRED TO HIRE AN ENVIRONMENTAL FIRM WITH AT LEAST FIVE (5) DOCUMENTED LEAKING UNDERGROUND STORAGE TANK CLEANUPS OR THAT IS PRE-QUALIFIED IN HAZARDOUS WASTE BY THE ILLINOIS DEPARTMENT OF TRANSPORTATION TO REMEDIATE THE SOIL CONTAMINATION AND MONITOR FOR WORKER PROTECTION.

LEGEND	
[R]	STRUCTURES TO BE REMOVED
[M]	FIRE HYDRANT AND VALVE TO BE MOVED
[A]	DRAINAGE & UTILITY STRUCTURES TO BE ADJUSTED
[Hatched Box]	PAVEMENT REMOVAL
[Cross-hatched Box]	DRIVEWAY PAVEMENT REMOVAL
[Wavy Line]	WATER MAIN REMOVAL
[Dashed Line]	STORM SEWER REMOVAL
[Diagonal Line]	COMBINATION CONCRETE CURB AND GUTTER REMOVAL, CONCRETE CURB REMOVAL
[Dotted Line]	FENCE REMOVAL

FILE NAME =	USER NAME = mrcor1
N:\LCO\124229\civ\1205CAL_C_REM_RTE131	03.S-T
	PLOT SCALE = 2"
	PLOT DATE = 1/22/2013

DESIGNED -	REVISED -
DRAWN -	REVISED -
CHECKED -	REVISED -
DATE -	REVISED -

**STATE OF ILLINOIS
DEPARTMENT OF TRANSPORTATION**

**IL RTE 131 (GREEN BAY ROAD)
REMOVAL PLAN**

SCALE: SHEET NO. OF SHEETS STA. 222+00.00 TO STA. 229+36.29

F.A.U. RTE.	SECTION	COUNTY	TOTAL SHEETS	SHEET NO.
1209	03-00033-12-CH	LAKE	189	29
CONTRACT NO. 63766				
FED. ROAD DIST. NO. 1 ILLINOIS FED. AID PROJECT				