
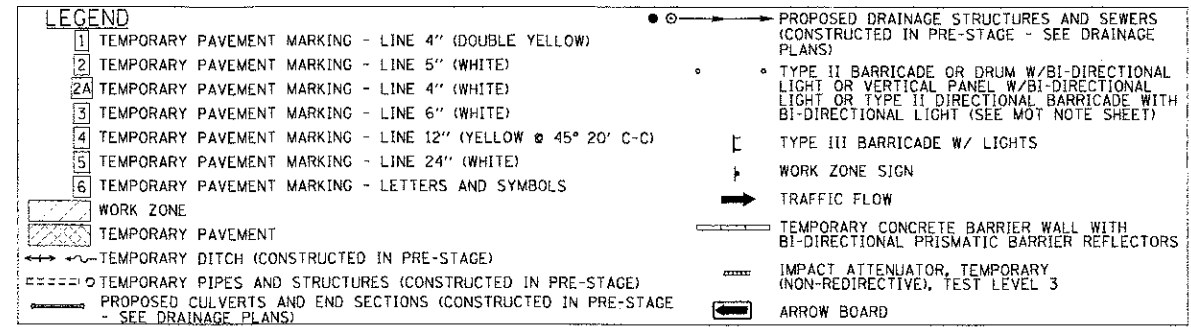
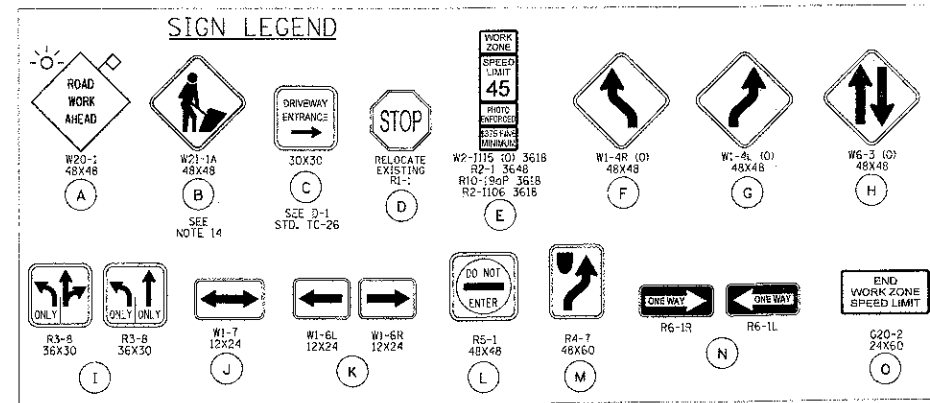
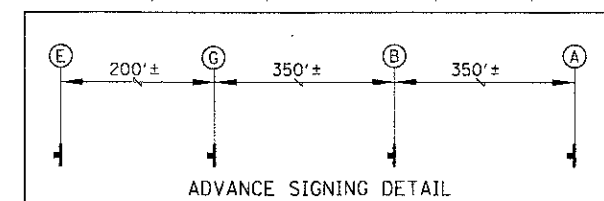


MATCH LINE STA. 224+00

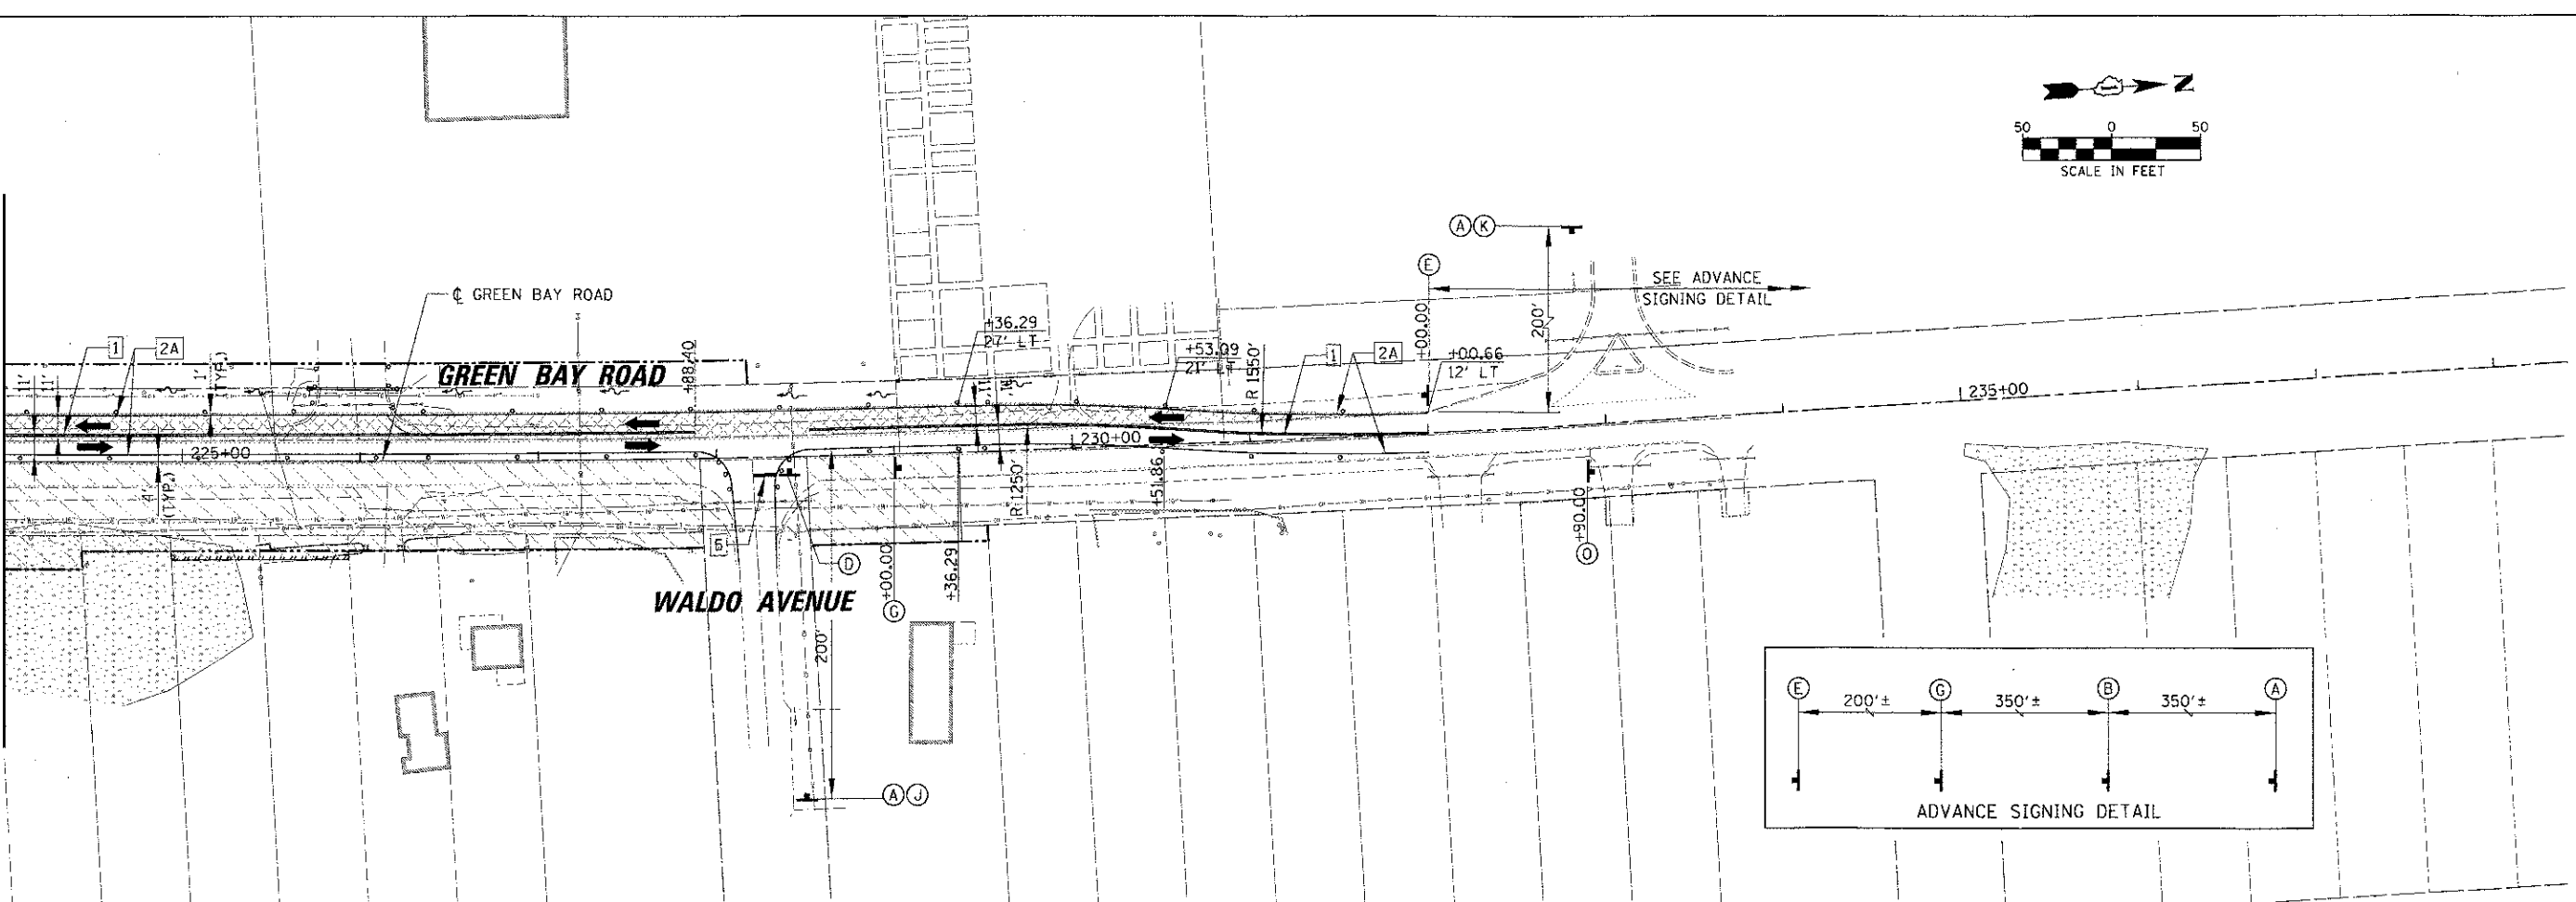

FILE NAME =	USER NAME = rjones	DESIGNED -	REVISED -	STATE OF ILLINOIS DEPARTMENT OF TRANSPORTATION	IL RTE 131 (GREEN BAY ROAD) MAINTENANCE OF TRAFFIC - STAGE 1 STA. 224+00 TO STA. 232+00	F.A.U. / RTE. /	SECTION /	COUNTY /	TOTAL SHEET / SHEETS NO. /						
N:\NLC001\84229\civil\mctf_sta061_rte131_224.sht		DRAWN -	REVISED -		SCALE: /	SHEET NO. /	OF /	SHEETS /	STA. /	TO STA. /	1209 /	03-00033-12-CH /	LAKE /	189 /	52 /
PLOT SCALE = 50'		CHECKED -	REVISED -												
PLOT DATE = 11/13/2012		DATE -	REVISED -												CONTRACT NO. 63766
										FED. ROAD DIST. NO. 1 ILLINOIS FED. AID PROJECT					