
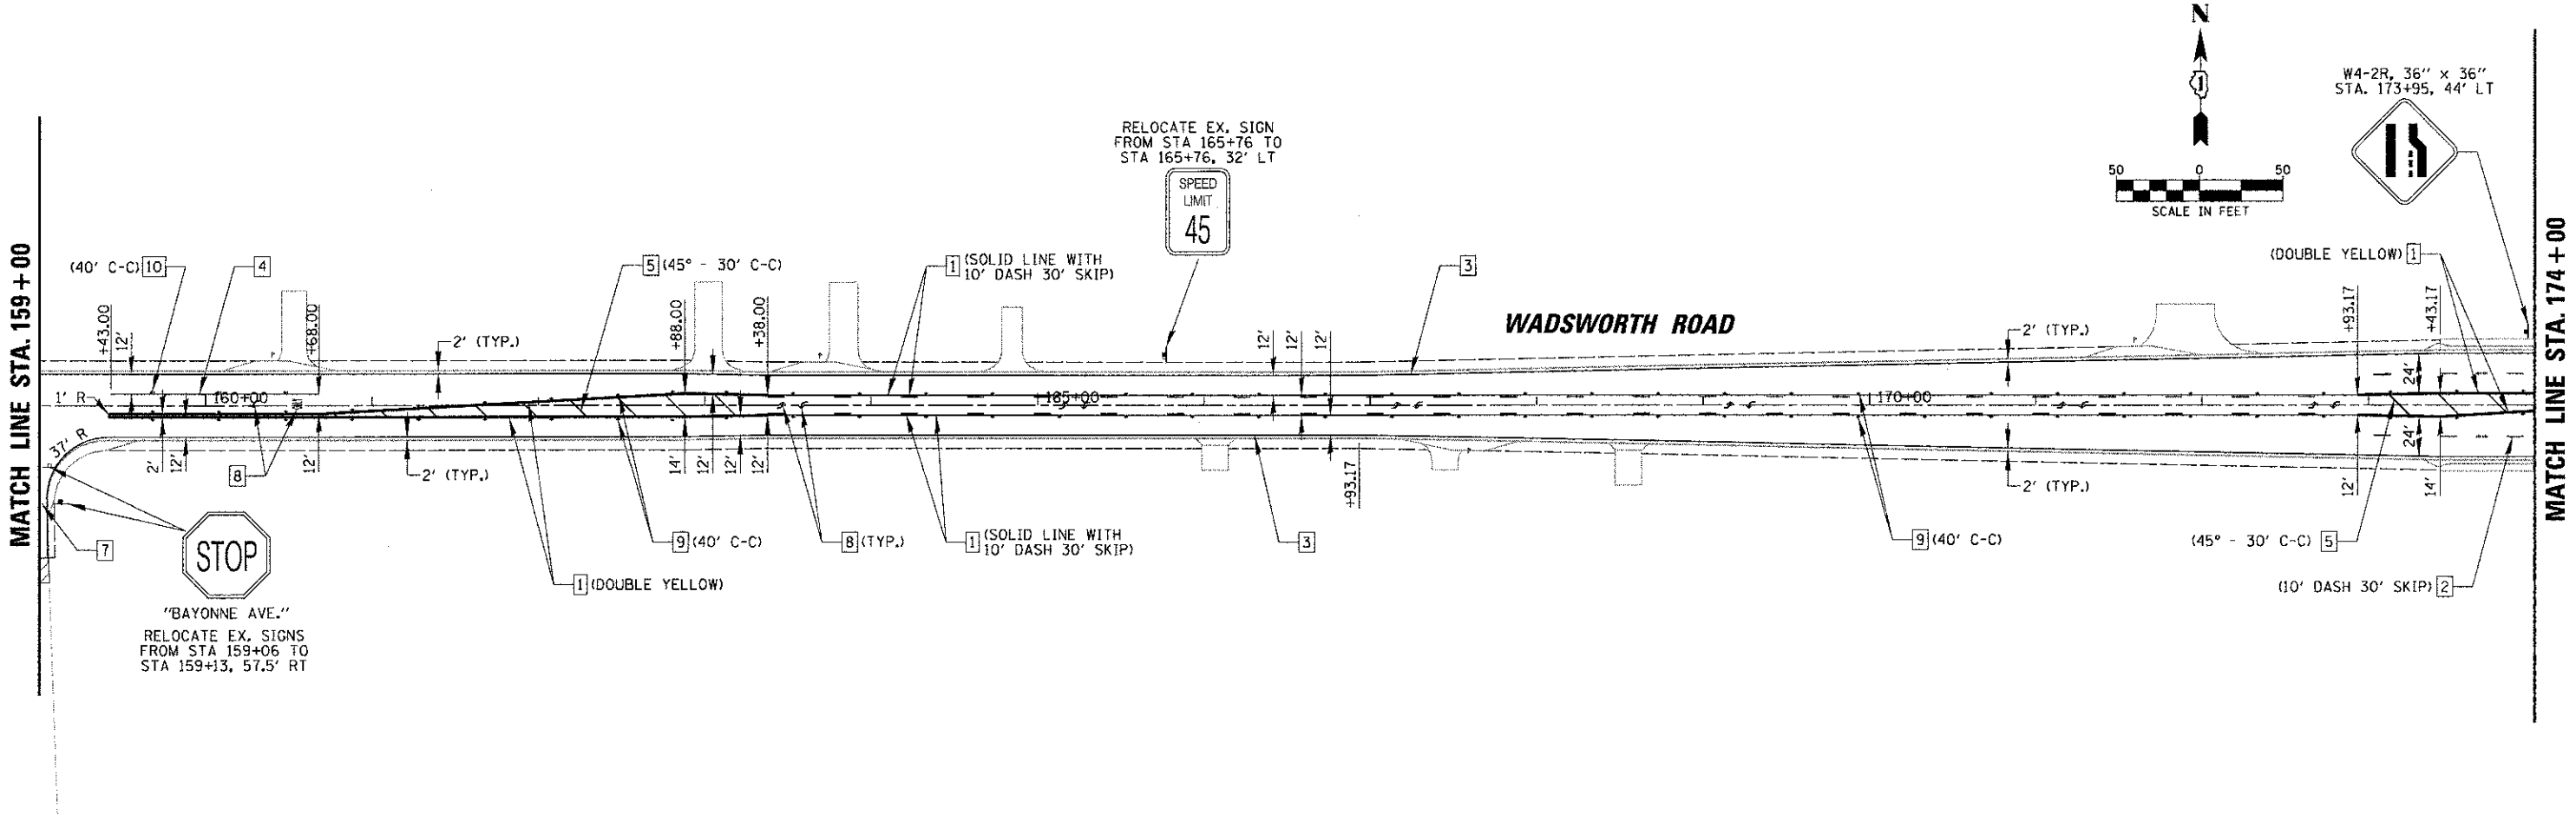


LEGEND

- 1 THERMOPLASTIC PAVEMENT MARKING - LINE 4" (YELLOW)
- 2 THERMOPLASTIC PAVEMENT MARKING - LINE 4" (WHITE)
- 3 THERMOPLASTIC PAVEMENT MARKING - LINE 5" (WHITE)
- 4 THERMOPLASTIC PAVEMENT MARKING - LINE 6" (WHITE)
- 5 THERMOPLASTIC PAVEMENT MARKING - LINE 12" (YELLOW)
- 6 THERMOPLASTIC PAVEMENT MARKING - LINE 12" (WHITE)
- 7 THERMOPLASTIC PAVEMENT MARKING - LINE 24" (WHITE)
- 8 THERMOPLASTIC PAVEMENT MARKING - LETTERS AND SYMBOLS
- 9 RAISED REFLECTIVE PAVEMENT MARKER - TWO WAY AMBER
- 10 RAISED REFLECTIVE PAVEMENT MARKER - WHITE AND RED
- 11 RAISED REFLECTIVE PAVEMENT MARKER - ONE WAY WHITE

NOTE: CONTRACTOR SHALL REINSTATE ALL PAVEMENT MARKINGS BEYOND THE RECONSTRUCTION LIMITS REMOVED DURING MAINTENANCE OF TRAFFIC.

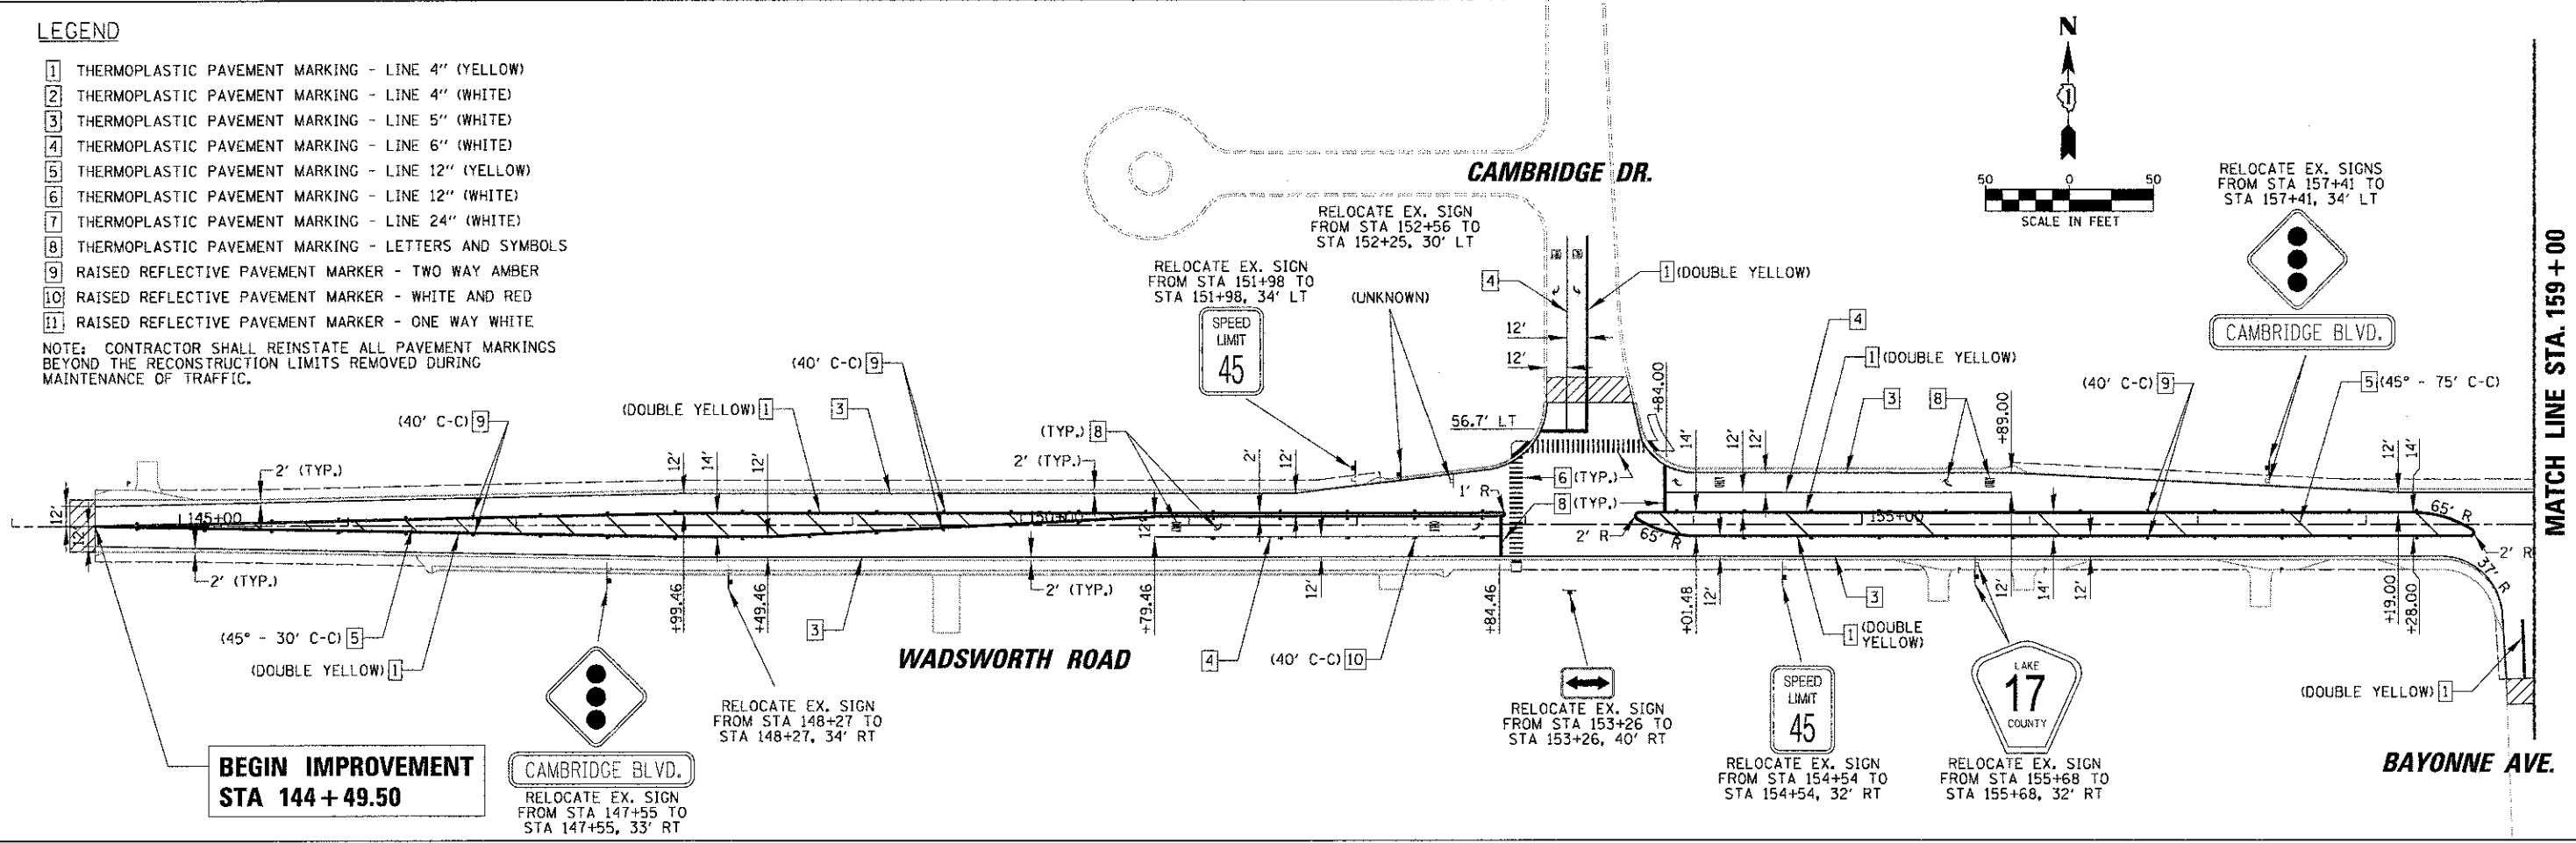

FILE NAME =	USER NAME =	DESIGNED -	REVISED -	STATE OF ILLINOIS DEPARTMENT OF TRANSPORTATION	WADSWORTH ROAD PAVEMENT MARKING AND SIGNING PLAN STA. 144 + 49.50 TO STA. 174 + 00	P.A.U. RTE.	SECTION	COUNTY	TOTAL SHEETS	SHEET NO.	
NEWL0001\24229\1\1\EN\PMK_WADSWORTH_01.DWG		DRAWN -	REVISED -		SCALE:	SHEET NO. OF SHEETS	1209	03-00033-12-CH	LAKE	189	98
		CHECKED -	REVISED -		DATE	STA. TO STA.	CONTRACT NO. 63766				
		DATE	REVISED -		FED. ROAD DIST. NO. 1 ILLINOIS FED. AID PROJECT						