


- LEGEND**
- 1 THERMOPLASTIC PAVEMENT MARKING - LINE 4" (YELLOW)
  - 2 THERMOPLASTIC PAVEMENT MARKING - LINE 4" (WHITE)
  - 3 THERMOPLASTIC PAVEMENT MARKING - LINE 5" (WHITE)
  - 4 THERMOPLASTIC PAVEMENT MARKING - LINE 6" (WHITE)
  - 5 THERMOPLASTIC PAVEMENT MARKING - LINE 12" (YELLOW)
  - 6 THERMOPLASTIC PAVEMENT MARKING - LINE 12" (WHITE)
  - 7 THERMOPLASTIC PAVEMENT MARKING - LINE 24" (WHITE)
  - 8 THERMOPLASTIC PAVEMENT MARKING - LETTERS AND SYMBOLS
  - 9 RAISED REFLECTIVE PAVEMENT MARKER - TWO WAY AMBER
  - 10 RAISED REFLECTIVE PAVEMENT MARKER - WHITE AND RED
  - 11 RAISED REFLECTIVE PAVEMENT MARKER - ONE WAY WHITE
- NOTE: CONTRACTOR SHALL REINSTATE ALL PAVEMENT MARKINGS BEYOND THE RECONSTRUCTION LIMITS REMOVED DURING MAINTENANCE OF TRAFFIC.

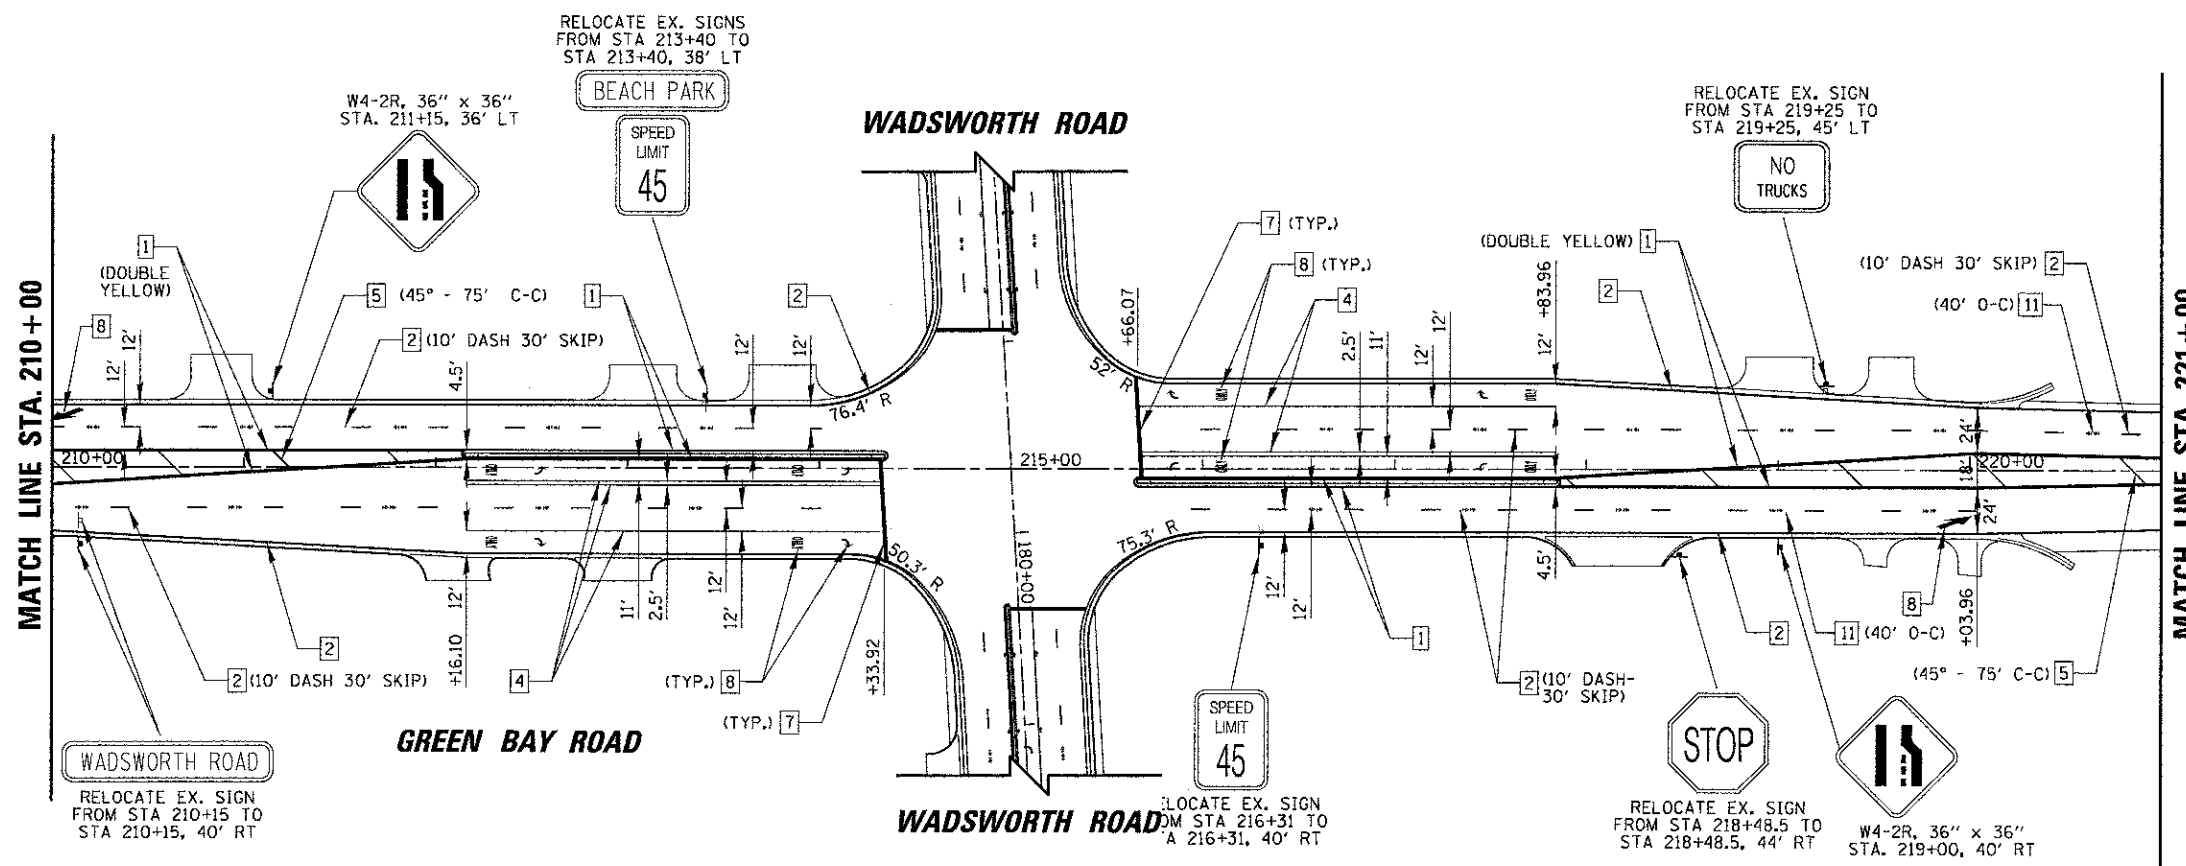

FILE NAME = N:\LCOOT\84229\GVI\PMK_RTE131_01.SHT	USER NAME = nmo-el	DESIGNED -	REVISED -	<b>STATE OF ILLINOIS DEPARTMENT OF TRANSPORTATION</b>	<b>IL RTE 131 (GREEN BAY ROAD) PAVEMENT MARKING AND SIGNING PLAN STA. 199 + 91.10 TO STA. 221 + 00.00</b>			F.A.I. RTE. 1209	SECTION 03-00033-12-CH	COUNTY LAKE	TOTAL SHEETS 189	SHEET NO. 100
PLT SCALE = 50'	PLT DATE = 1/22/2013	DRAWN -	REVISED -		SCALE:	SHEET NO.	OF SHEETS	STA.	TO STA.	CONTRACT NO. 63766		
		CHECKED -	REVISED -							FED. ROAD DIST. NO. 1 ILLINOIS FED. AID PROJECT		
		DATE -	REVISED -									