


SCALE 1" = 20'

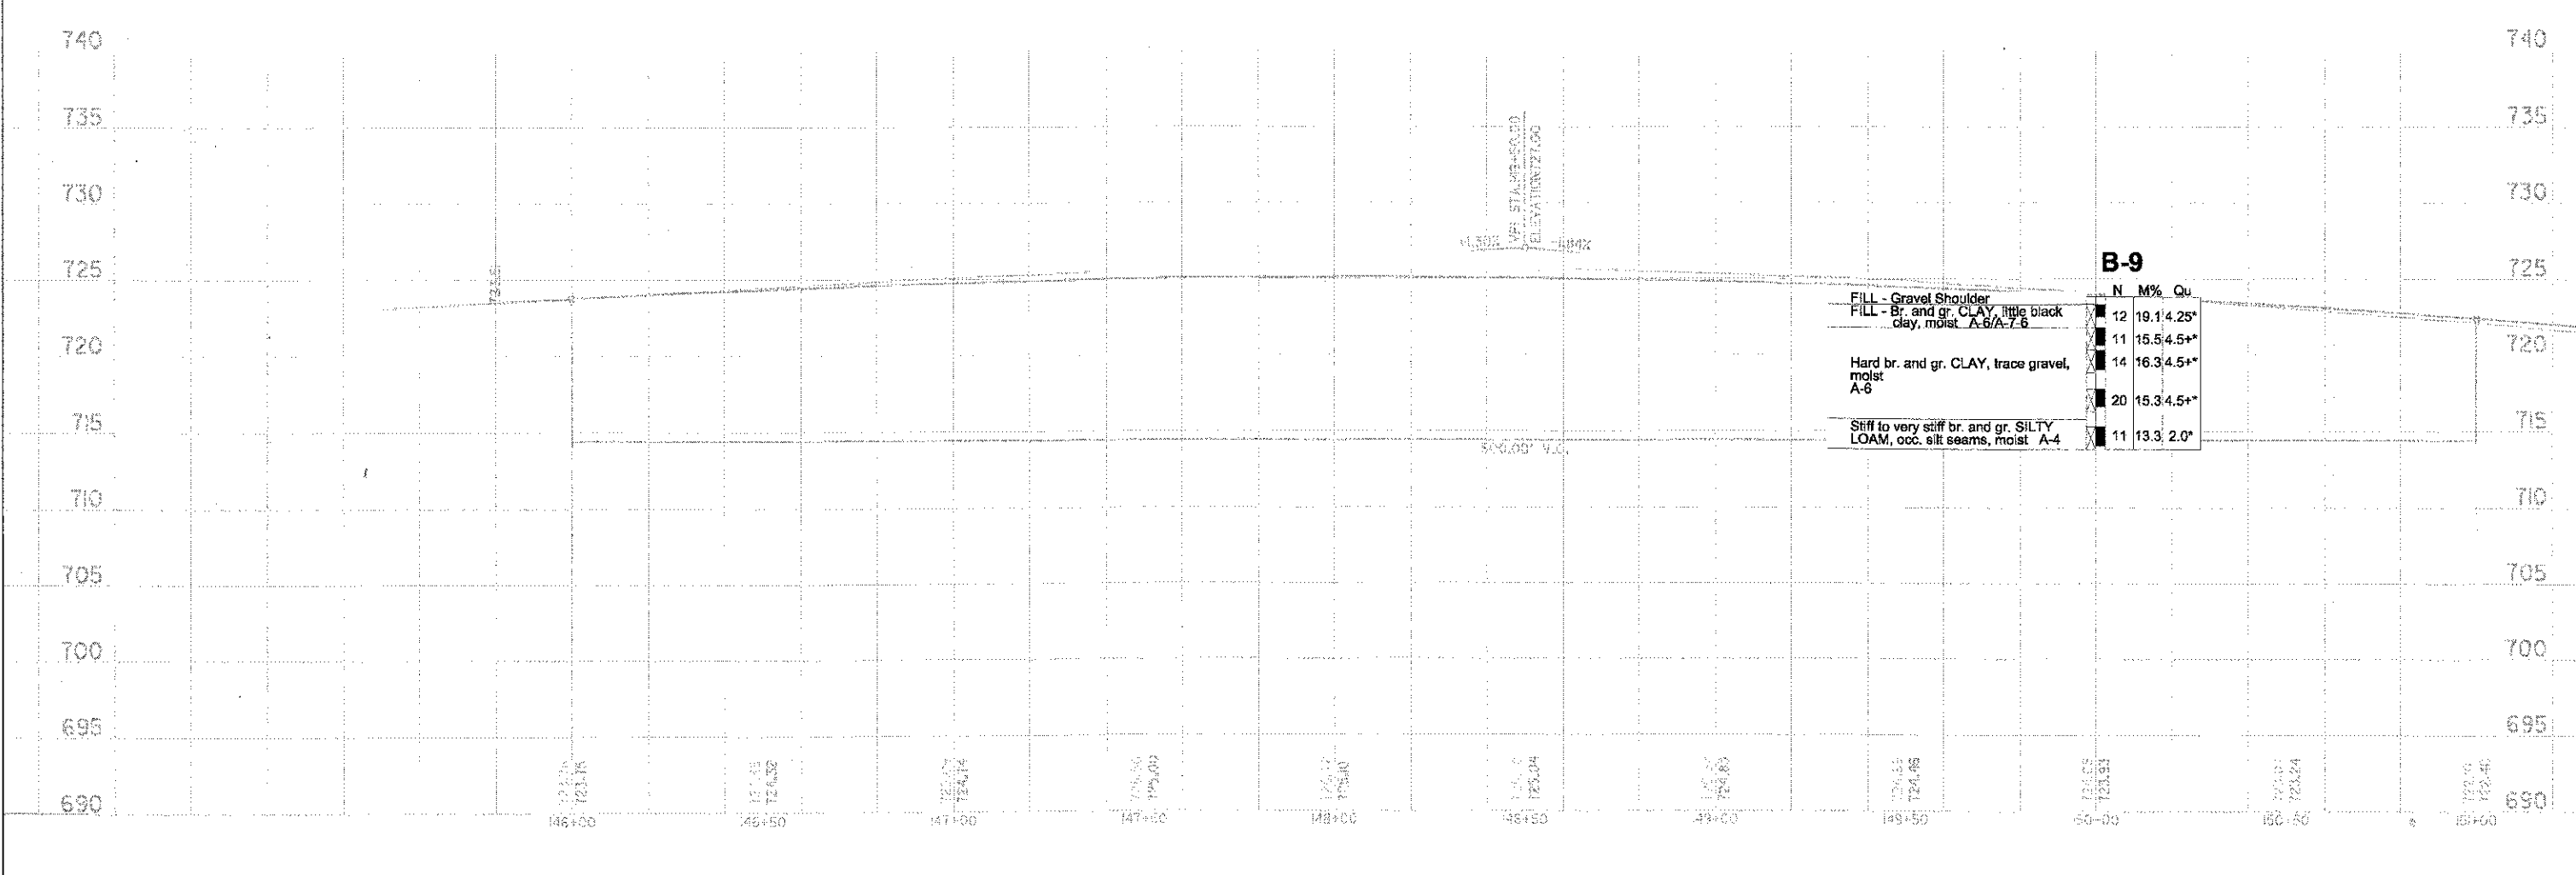

<p>LEGEND</p> <p> BORING LOCATIONS L-62.012 / JULY 2005 CORE LOCATIONS L-62.012 JULY 2005 </p>		<p>BORING LOCATION PLAN WADSWORTH & GREEN BAY ROADS ILLINOIS ROUTE 131 LAKE COUNTY, ILLINOIS</p>		<p>TESTING SERVICE CORPORATION 457 EAST QUINDENSEN DRIVE CAROL STREAM, ILLINOIS 60188</p>		<p>DRAWN BY: TRP CHECKED BY: MVM JOB NO.: L-62,012A DATE: 12-10-10</p>		<p>PAGE NO. 2 OF 11</p>	
<p>STATE OF ILLINOIS DEPARTMENT OF TRANSPORTATION</p>				<p>WADSWORTH ROAD AT GREEN BAY ROAD</p>				<p>F.A.U. RTE. SECTION COUNTY TOTAL SHEETS NO. 1209 03-00033-12-CH LAKE 189 135</p>	
<p>FILE NAME: H:\L-62\012\1\SP2_04\229_02.S-1</p>		<p>USER NAME: rmp001</p>		<p>DESIGNED: _____</p>		<p>REVISED: _____</p>		<p>SCALE: SHEET NO. OF SHEETS STA. TO STA.</p>	
<p>PLOT SCALE: 1"</p>		<p>CHECKED: _____</p>		<p>REVISED: _____</p>		<p>FED. ROAD DIST. NO. 1 ILLINOIS FED. AID PROJECT</p>		<p>CONTRACT NO. 63766</p>	
<p>PLOT DATE: 11/13/2012</p>		<p>DATE: _____</p>		<p>REVISED: _____</p>		<p>CONTRACT NO. 63766</p>		<p>CONTRACT NO. 63766</p>	