


SCALE 1" = 20'

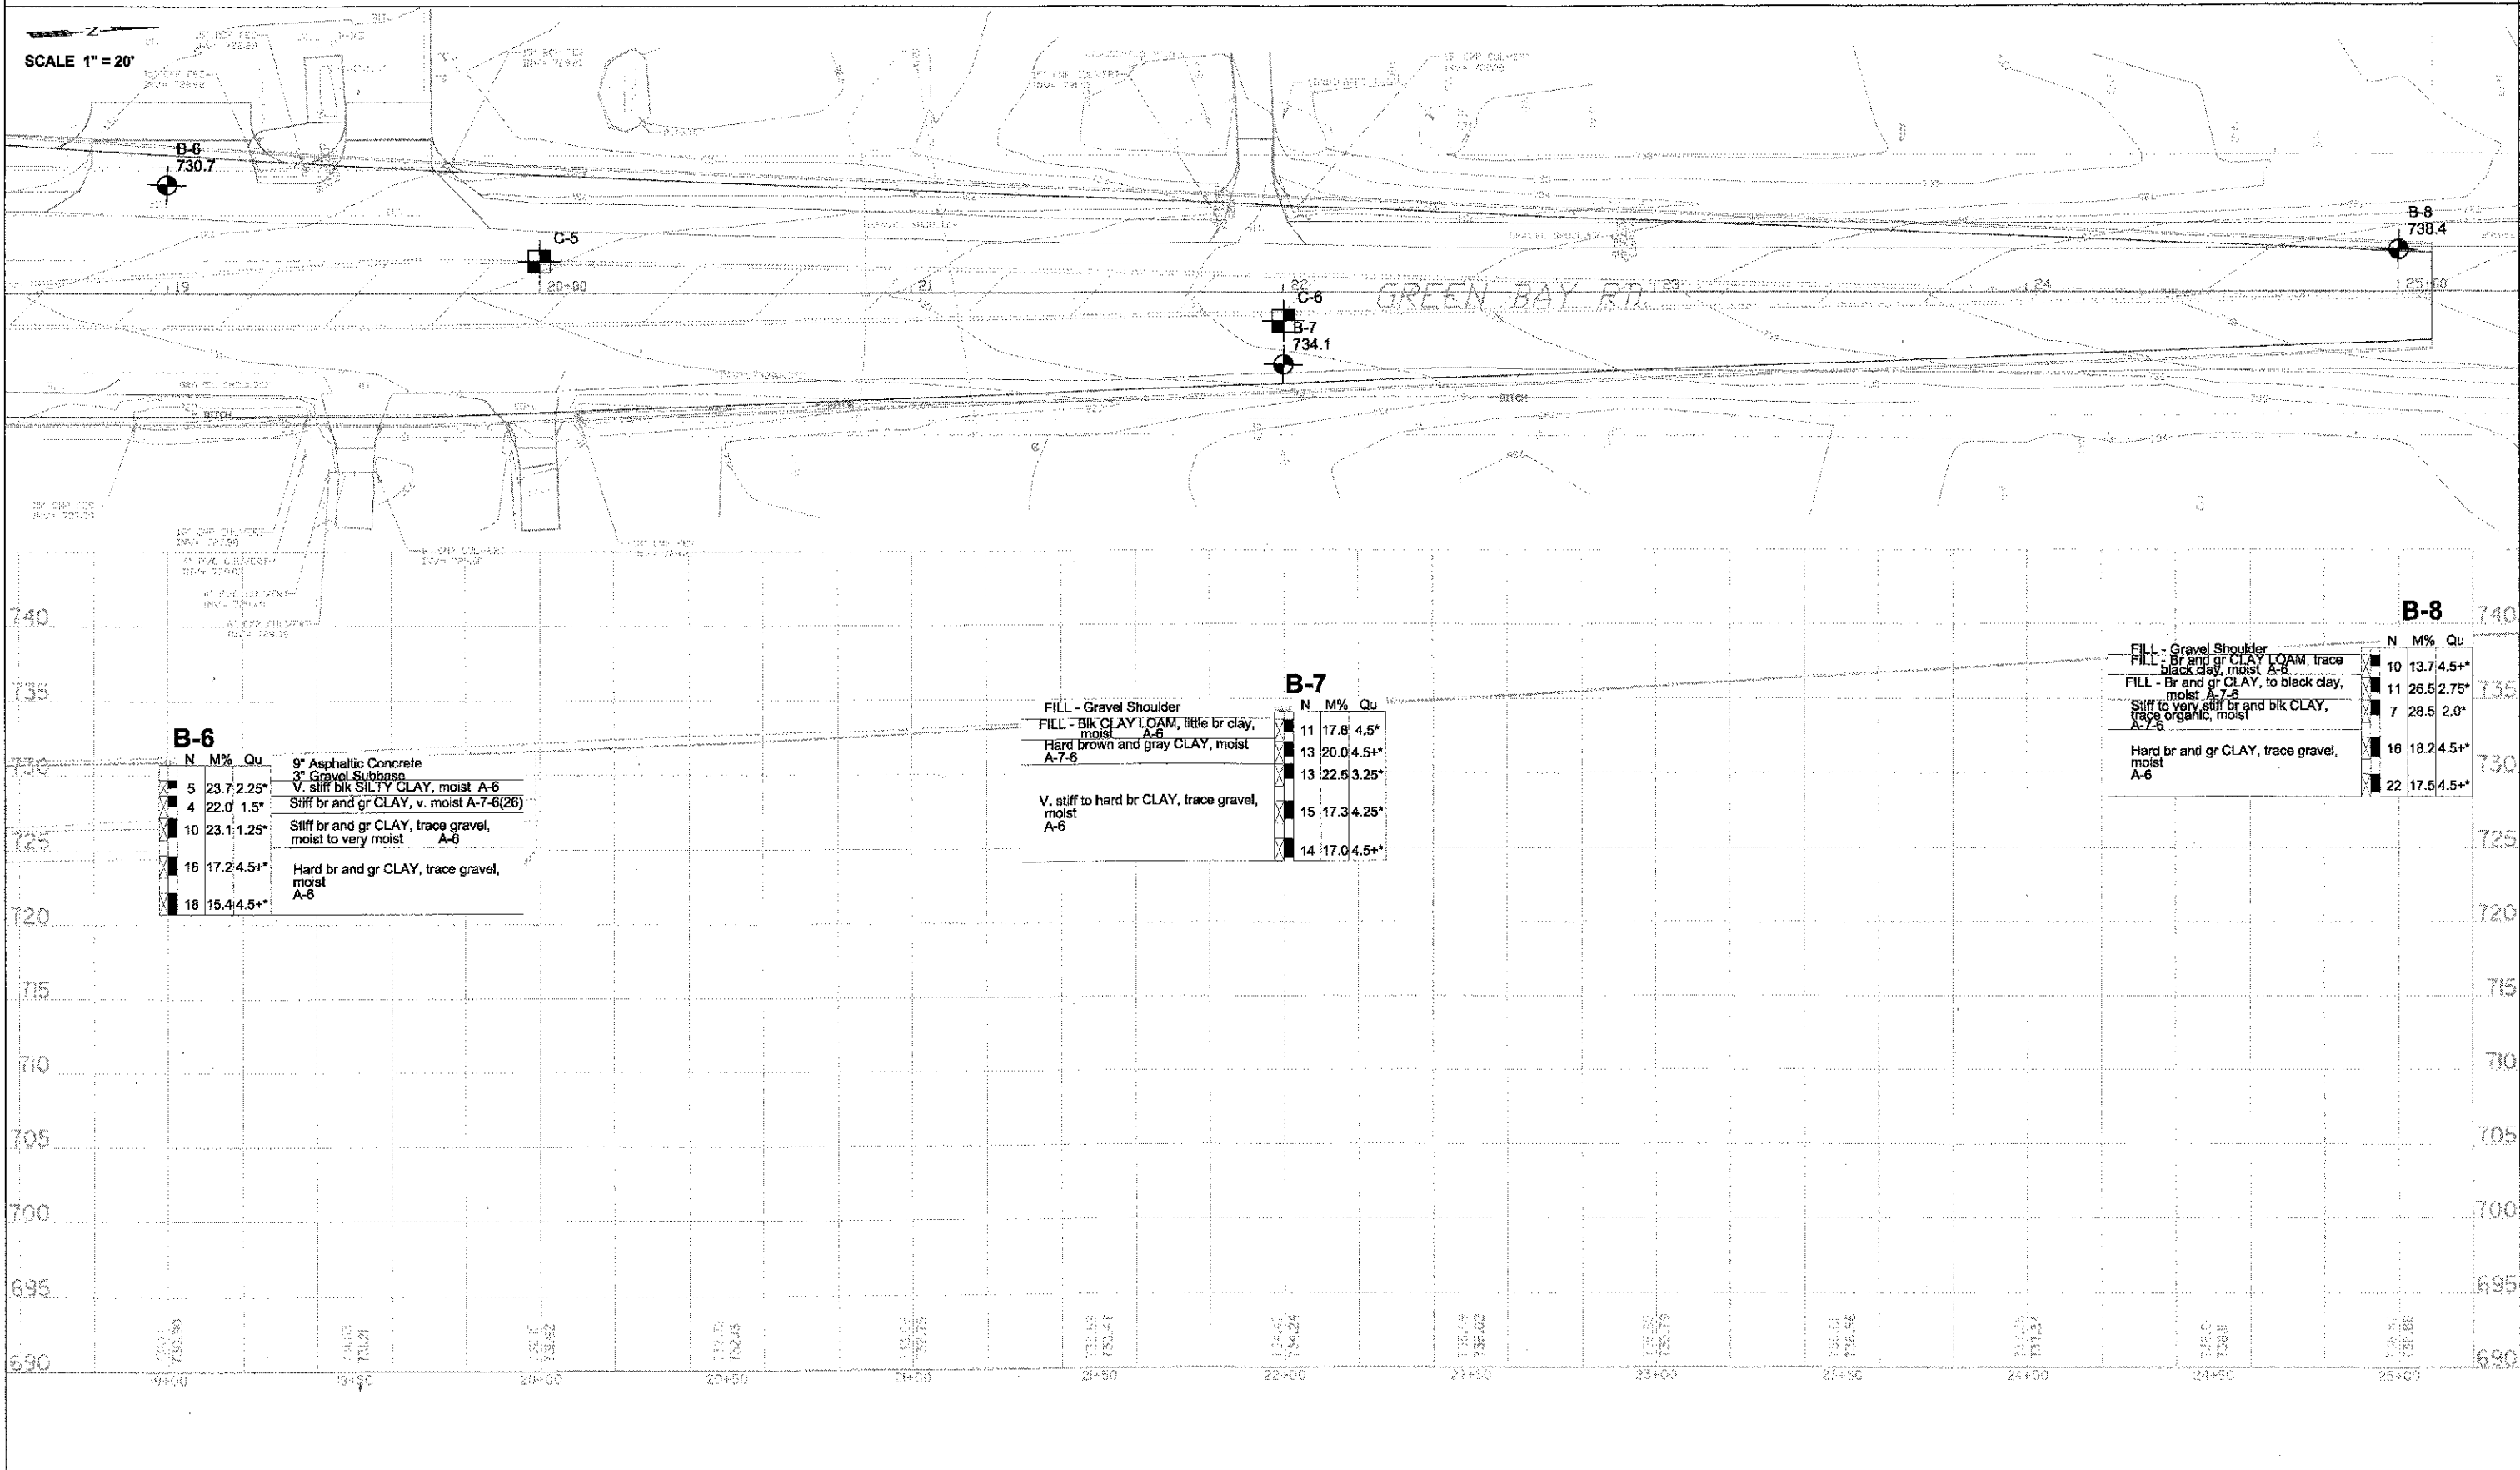

B-6

N	M%	Qu	Description
5	23.7	2.25*	9" Asphaltic Concrete 3" Gravel Subbase V. stiff blk SILTY CLAY, moist A-6
4	22.0	1.5*	Stiff br and gr CLAY, v. moist A-7-6(26)
10	23.1	1.25*	Stiff br and gr CLAY, trace gravel, moist to very moist A-6
18	17.2	4.5+*	Hard br and gr CLAY, trace gravel, moist A-6
18	15.4	4.5+*	Hard br and gr CLAY, trace gravel, moist A-6

B-7

N	M%	Qu	Description
11	17.8	4.5*	FILL - Gravel Shoulder FILL - Blk CLAY LOAM, little br clay, moist A-6
13	20.0	4.5+*	Hard brown and gray CLAY, moist A-7-6
13	22.6	3.25*	
15	17.3	4.25*	V. stiff to hard br CLAY, trace gravel, moist A-6
14	17.0	4.5+*	

B-8

N	M%	Qu	Description
10	13.7	4.5+*	FILL - Gravel Shoulder FILL - Br and gr CLAY LOAM, trace black clay, moist A-6
11	26.5	2.75*	FILL - Br and gr CLAY, to black clay, moist A-7-6
7	28.5	2.0*	Stiff to very stiff br and blk CLAY, trace organic, moist A-7-6
16	18.2	4.5+*	Hard br and gr CLAY, trace gravel, moist A-6
22	17.5	4.5+*	

LEGEND
 BORING LOCATIONS L-62,012 / JULY 2005
 BORING LOCATIONS L-62,012A / MARCH 2009

BORING LOCATION PLAN
 WADSWORTH & GREEN BAY ROADS
 ILLINOIS ROUTE 131
 LAKE COUNTY, ILLINOIS



TESTING SERVICE CORPORATION
 457 EAST GUNDERSEN DRIVE
 CAROL STREAM, ILLINOIS 60188

DRAWN BY: TRP
 CHECKED BY: MVM
 JOB NO.: L-62,012A
 DATE: 12-10-10
 PAGE NO. 11 OF 11

FILE NAME #	USER NAME	DESIGNED	REVISED
MAN: CDDT\84229\CV\1\SPR_046229_IL1.SPT	mmv		
PLU1 SCALE		DRAWN	REVISED
PLU1 DATE = 11/13/2012		CHECKED	REVISED
		DATE	REVISED

STATE OF ILLINOIS
DEPARTMENT OF TRANSPORTATION

WADSWORTH ROAD AT GREEN BAY ROAD
 SCALE: SHEET NO. OF SHEETS STA. TO STA.

F.A.I. RTE.	SECTION	COUNTY	TOTAL SHEETS	SHEET NO.
1209	03-00033-12-CH	LAKE	189	144
FED. ROAD DIST. NO. 1 ILLINOIS FED. AID PROJECT			CONTRACT NO. 63766	