


DATE	3/11/13
BY	3/11/13
DESIGNED	
DRAWN	
CHECKED	
DATE	

DATE	3/11/13
BY	3/11/13
DESIGNED	
DRAWN	
CHECKED	
DATE	

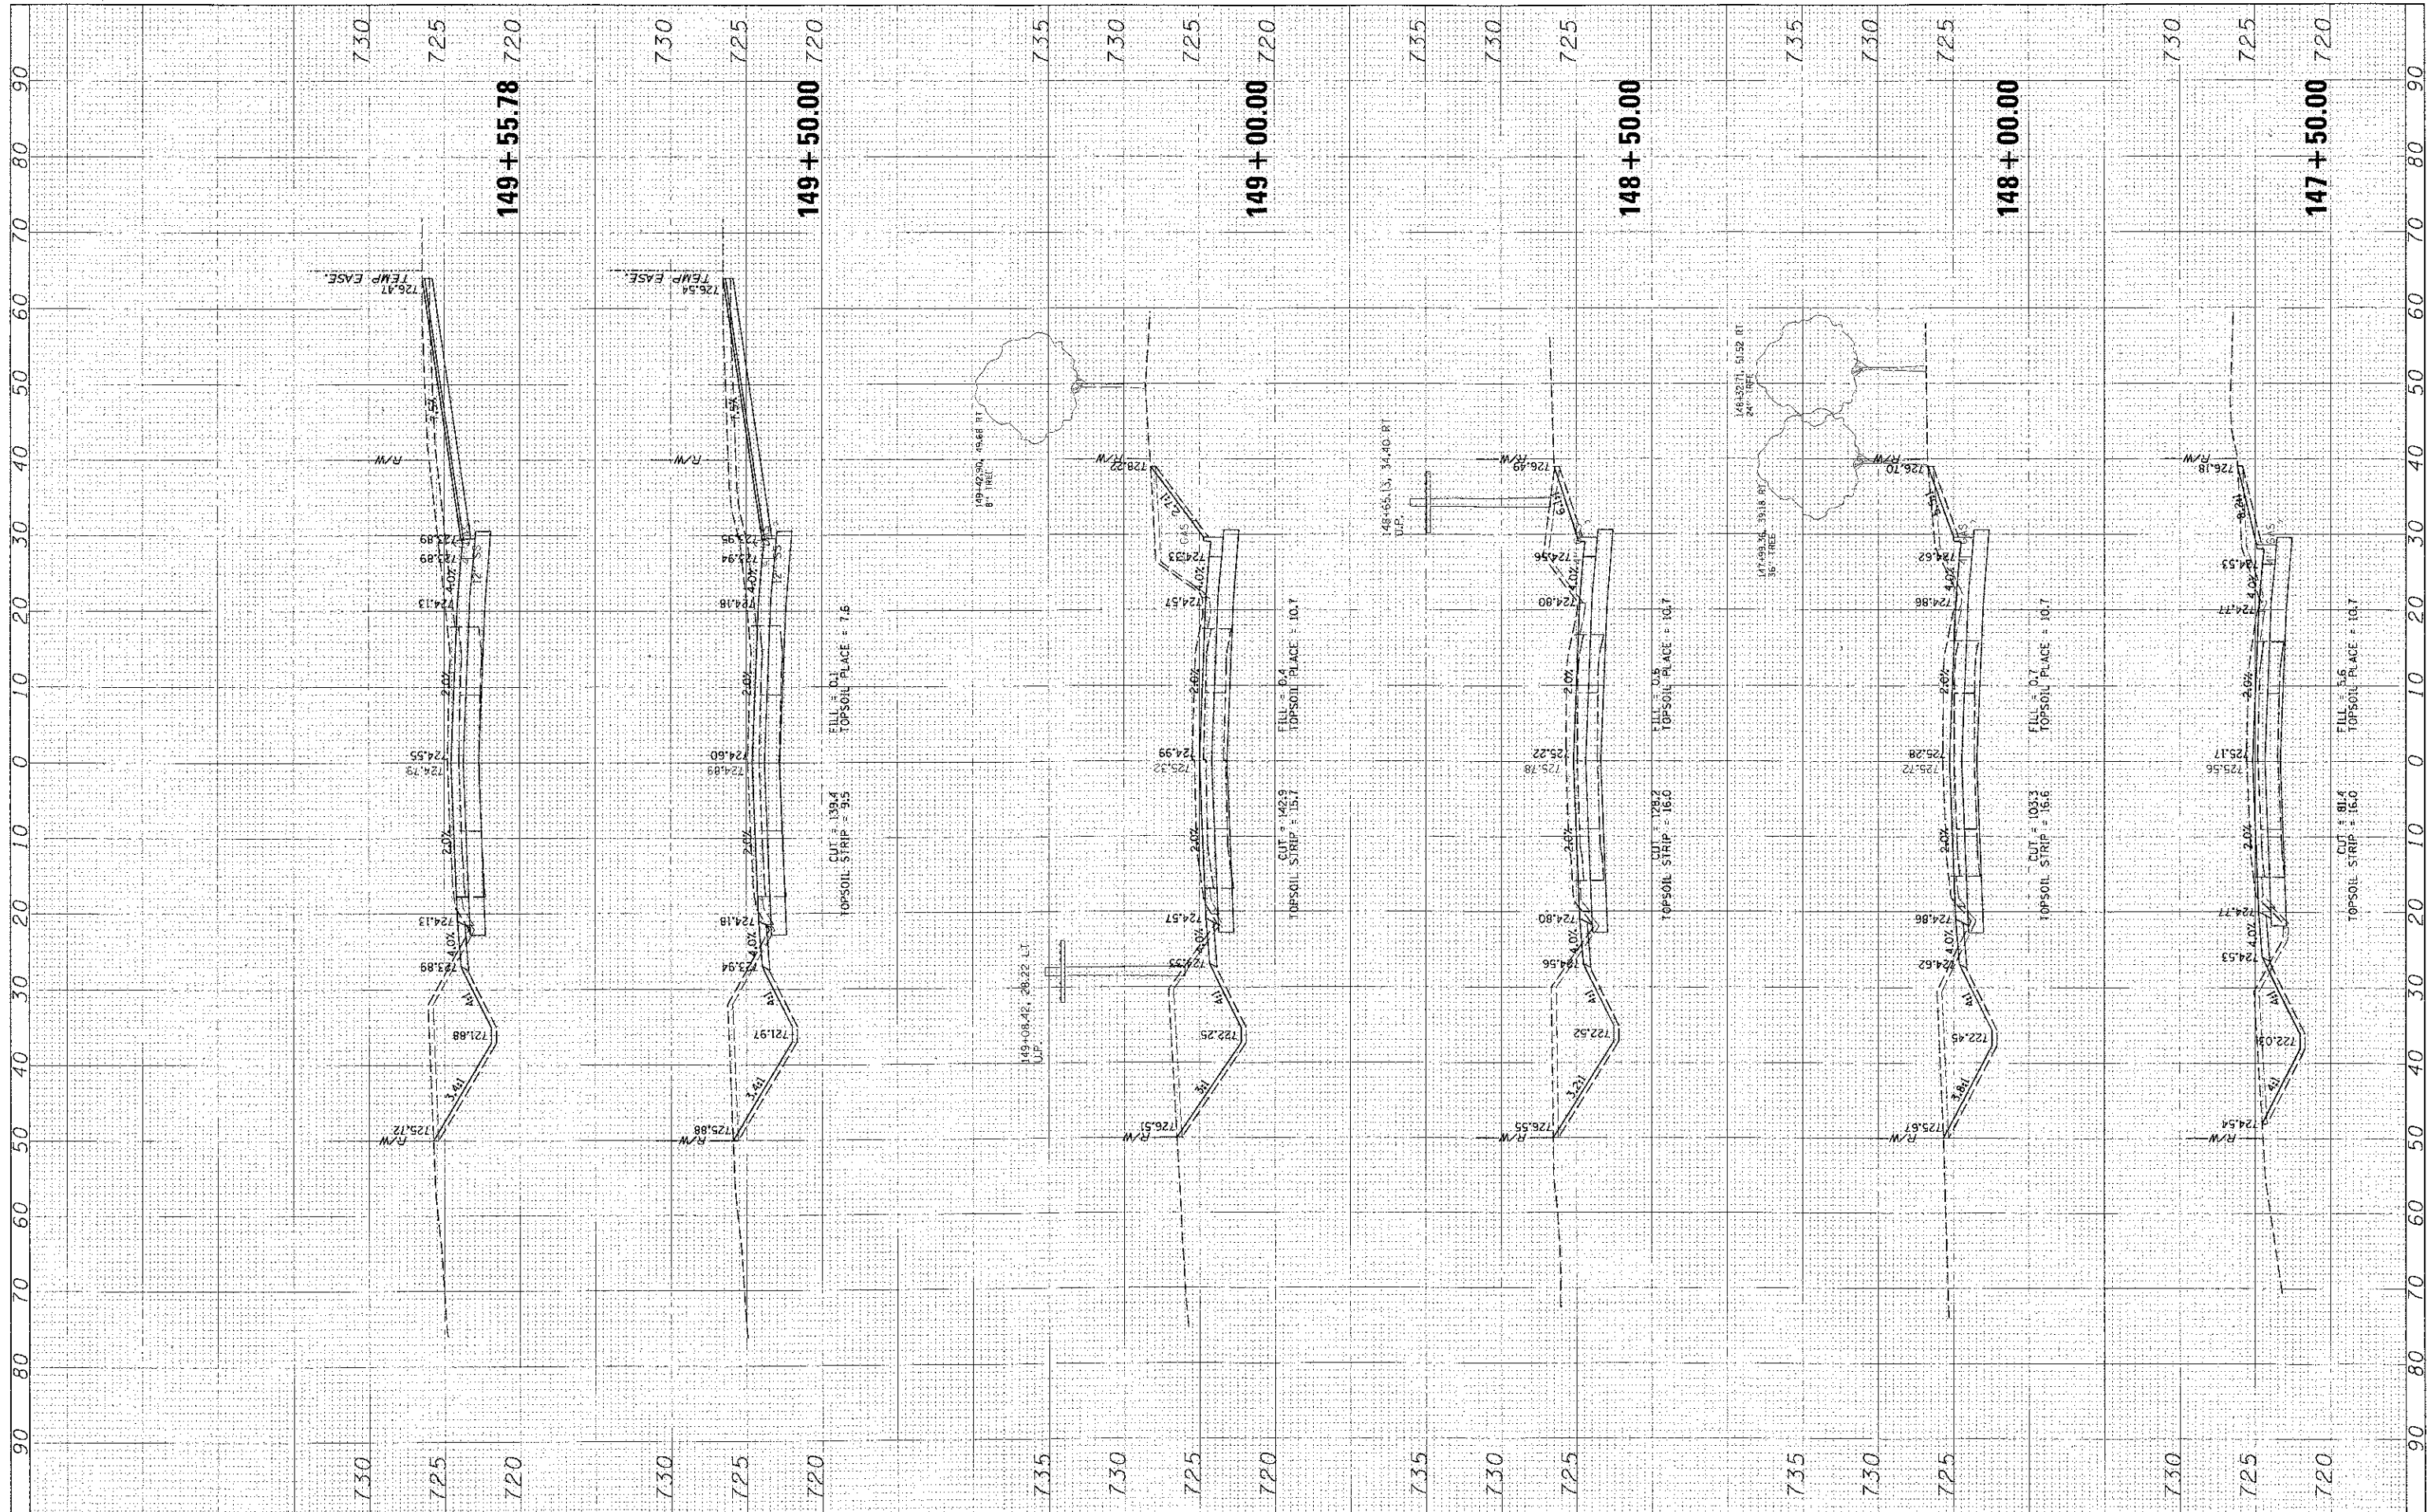

FILE NAME: N:\LDG\1484229\CV\1\WAY.WD05\_FINAL\_RLSHT

USER NAME: rtrtr01  
 PLOT SCALE: 1"=10'  
 PLOT DATE: 11/13/2012

DESIGNED -  
 DRAWN -  
 CHECKED -  
 DATE -

REVISED -  
 REVISED -  
 REVISED -  
 REVISED -

**STATE OF ILLINOIS  
 DEPARTMENT OF TRANSPORTATION**

SCALE: SHEET NO. OF SHEETS STA. 147+50.00 TO STA. 149+55.78

**CROSS SECTIONS  
 WADSWORTH ROAD**

F.A.U. RTE. 1209	SECTION 03-00033-12-CH	COUNTY LAKE	TOTAL SHEETS 153
		CONTRACT NO. 63766	