


FILE	DATE
NO. 1	
NO. 2	
ORIGINAL	DATE
NO. 1	
NO. 2	
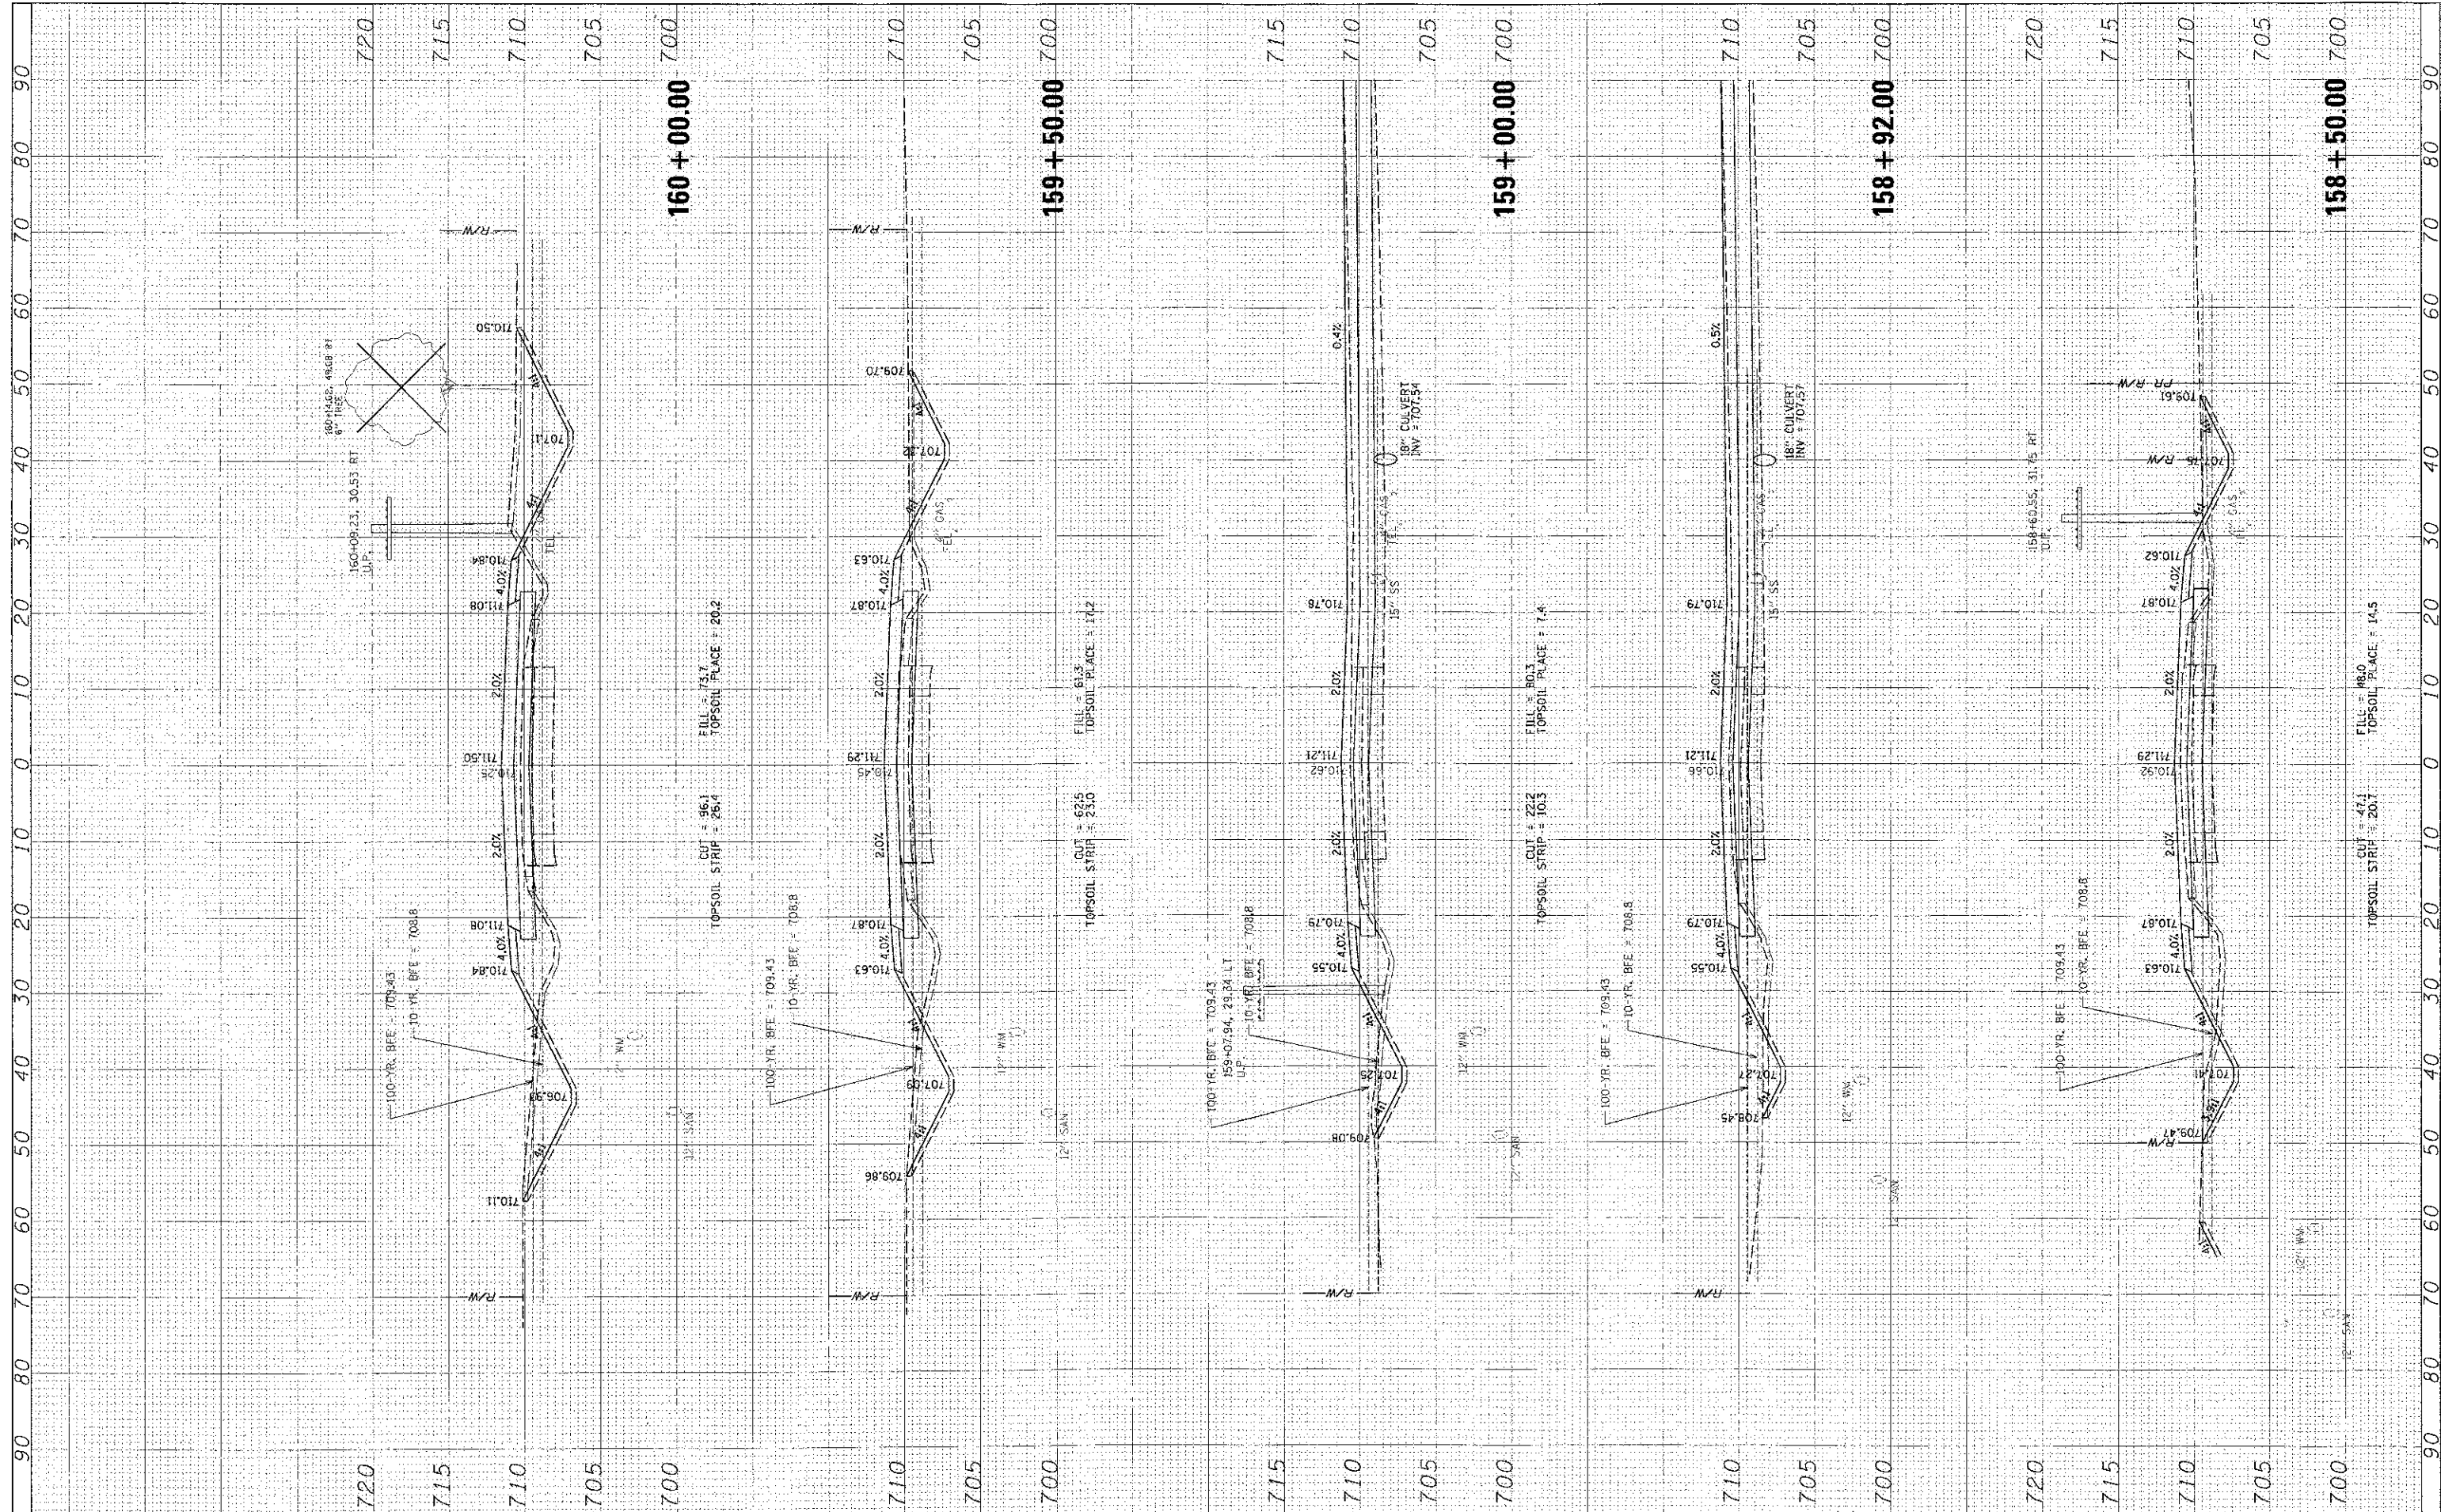

FILE NAME N:\LSD07\84229\CL\LAY\WADSWORTH\158+50.SHT	USER NAME cmu-el	DESIGNED DRAWN	REVISED	<b>STATE OF ILLINOIS</b> <b>DEPARTMENT OF TRANSPORTATION</b>				<b>CROSS SECTIONS</b> <b>WADSWORTH ROAD</b>		F.A.L. RTE. 1209	SECTION 03-00033-12-CH	COUNTY LAKE	TOTAL SHEETS 189	SHEET NO. 158				
PLOT SCALE 1" = 20'	CHECKED	REVISED	SCALE					SHEET NO.	OF	SHEETS	STA. 158+50.00	TO STA. 160+00.00	FED. ROAD DIST. NO. 1 ILLINOIS FED. AID PROJECT					
PLOT DATE 1/13/2012	DATE	REVISED	CONTRACT NO. 63766															