


FINAL	DATE
SURVEY	
NOTE BOOK	
AREA	
ALIAS	
FILE	

BY	DATE
DESIGNED	
DRAWN	
CHECKED	
DATE	

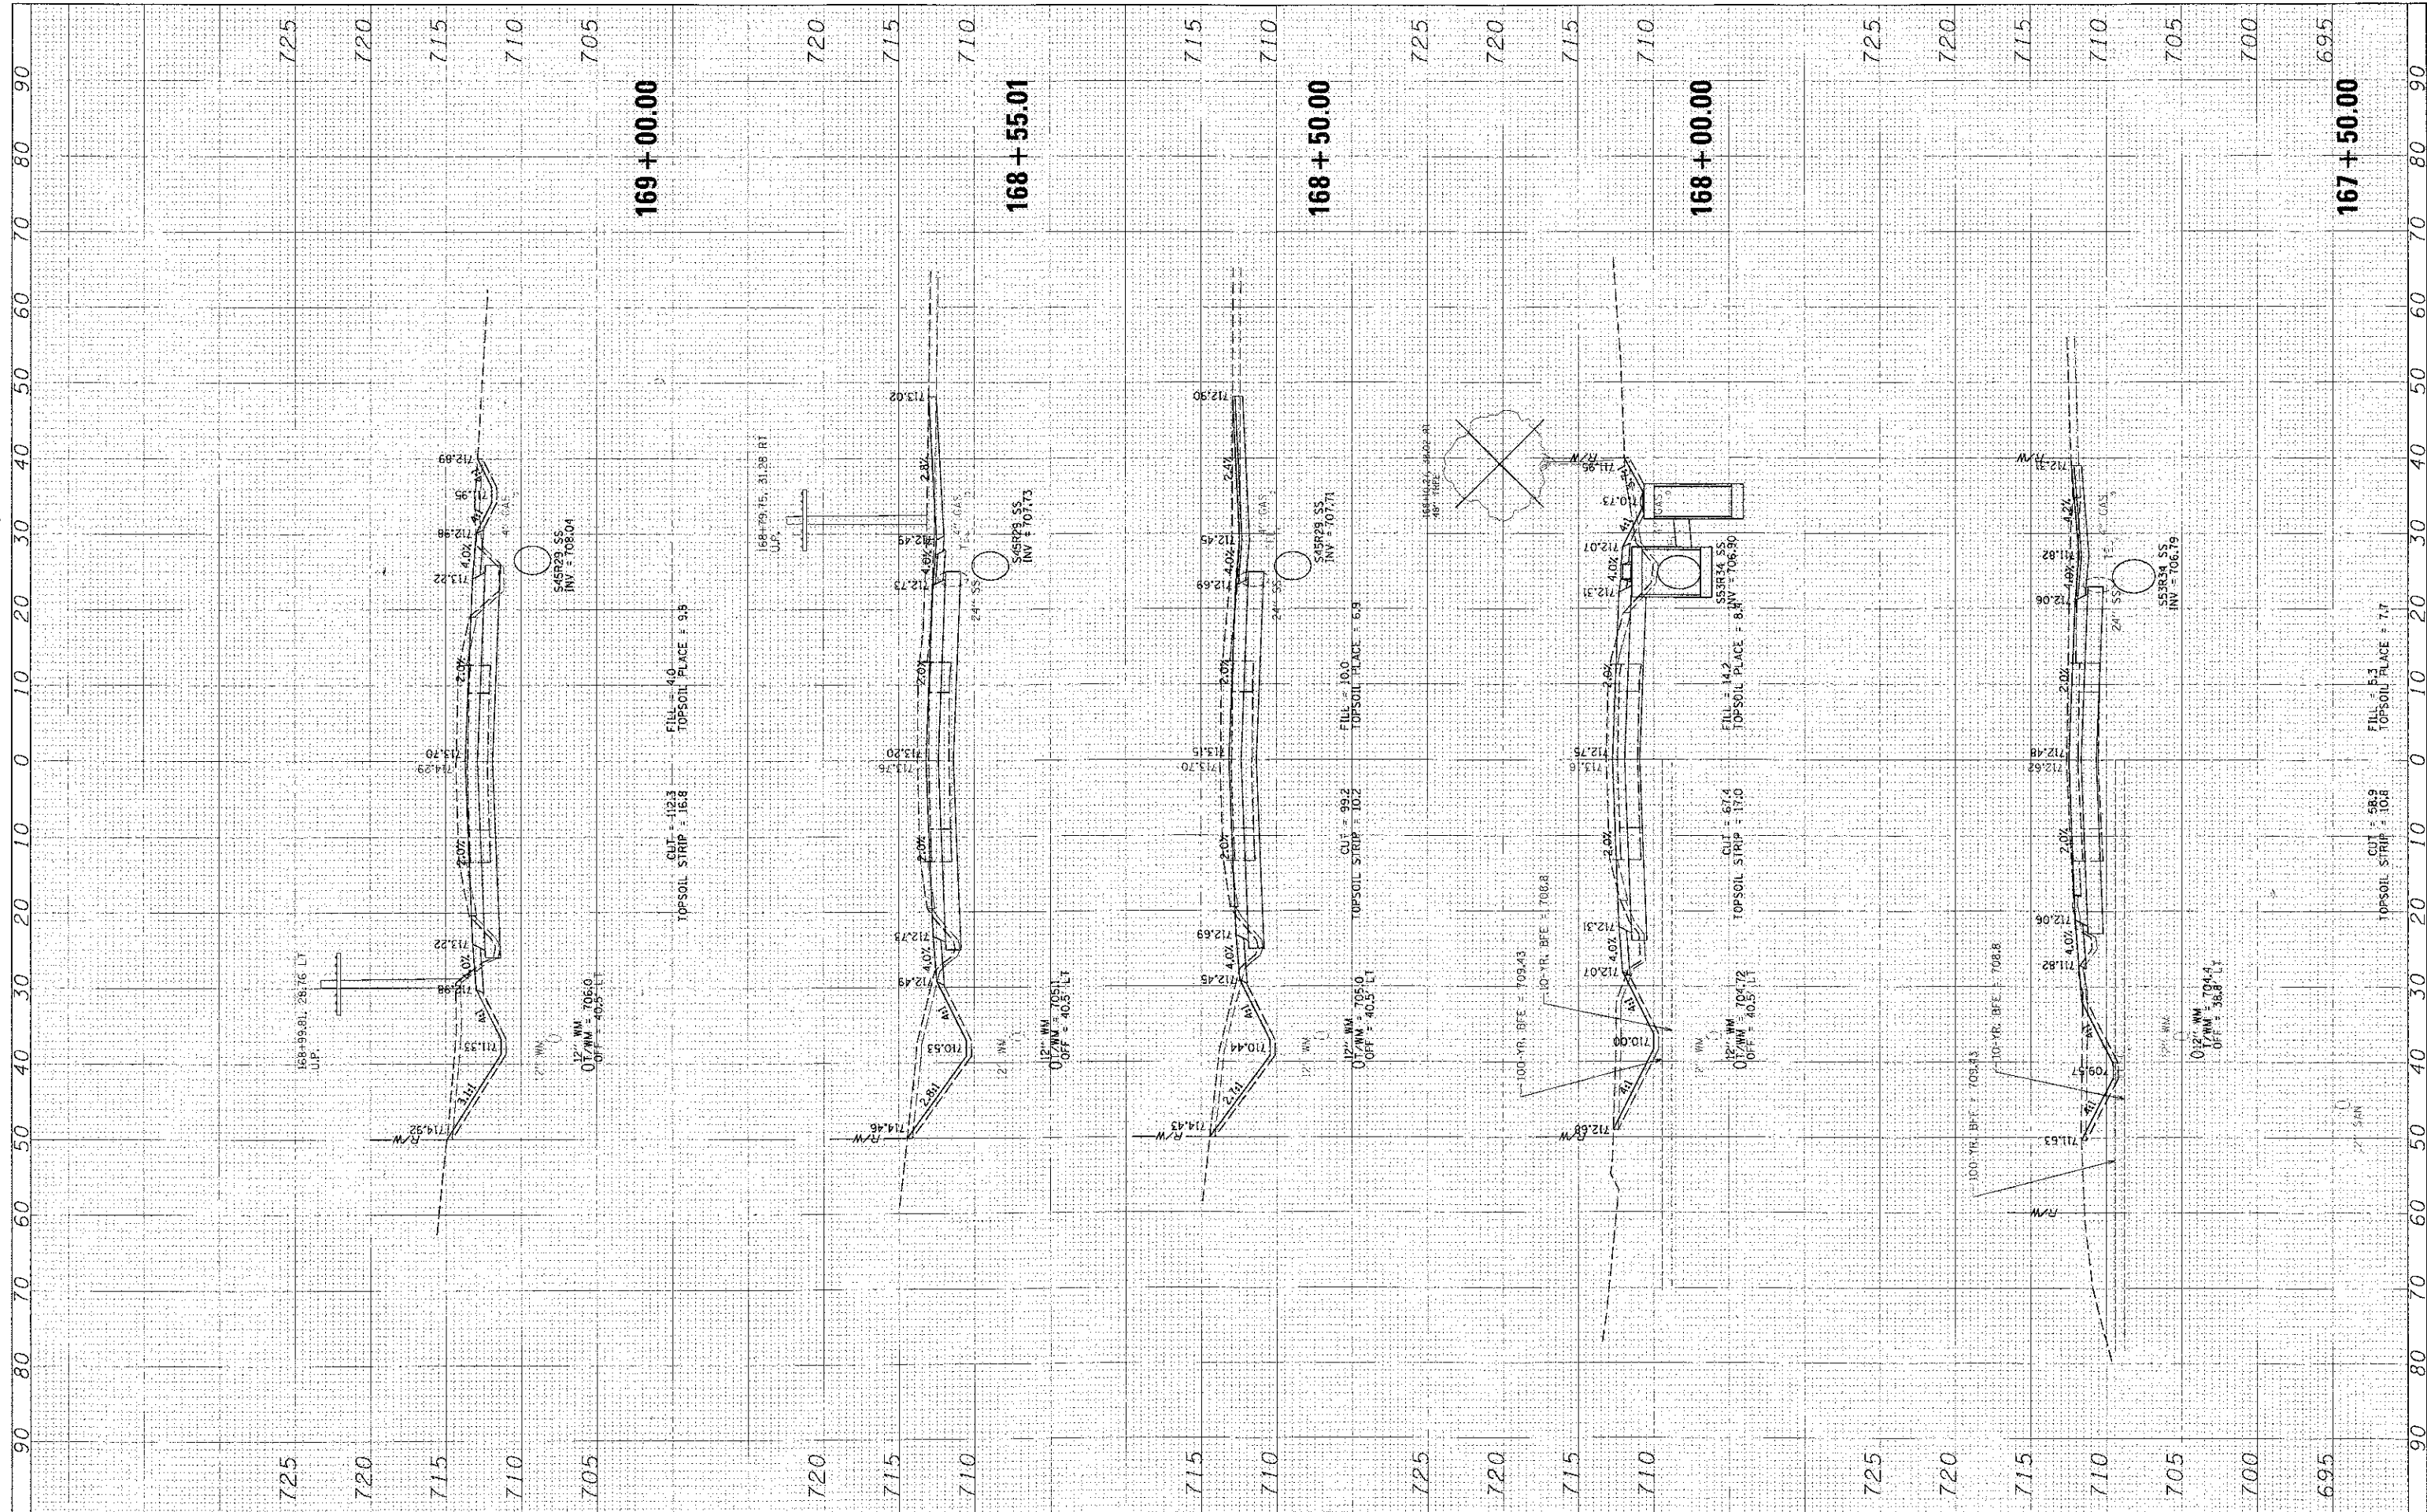

FILE NAME: \\NLC001\4422\9\Civil\CLAY\WADS\1\WAL_21.SHT
 USER NAME: r110201
 PLOT SCALE: 10'
 PLOT DATE: 11/13/2012

DESIGNED	
DRAWN	
CHECKED	
DATE	

REVISED	
REVISED	
REVISED	
REVISED	

**STATE OF ILLINOIS
 DEPARTMENT OF TRANSPORTATION**

**CROSS SECTIONS
 WADSWORTH ROAD**

SCALE: SHEET NO. OF SHEETS STA. 167+50.00 TO STA. 169+00.00

F.A.L. RTE.	SECTION	COUNTY	TOTAL SHEET SHEETS NO.
1209	03-00033-12-CH	LAKE	189 / 164
CONTRACT NO. 63766			