


FINAL SURVEY	BY	DATE
PROJECTED		
PLOTTED		
TEMPLATE		
NOTE BOOK		
AREAS CHECKED		
NO. REVISIONS		

ORIGINAL SURVEY	BY	DATE
PROJECTED		
PLOTTED		
TEMPLATE		
NOTE BOOK		
AREAS CHECKED		
NO. REVISIONS		

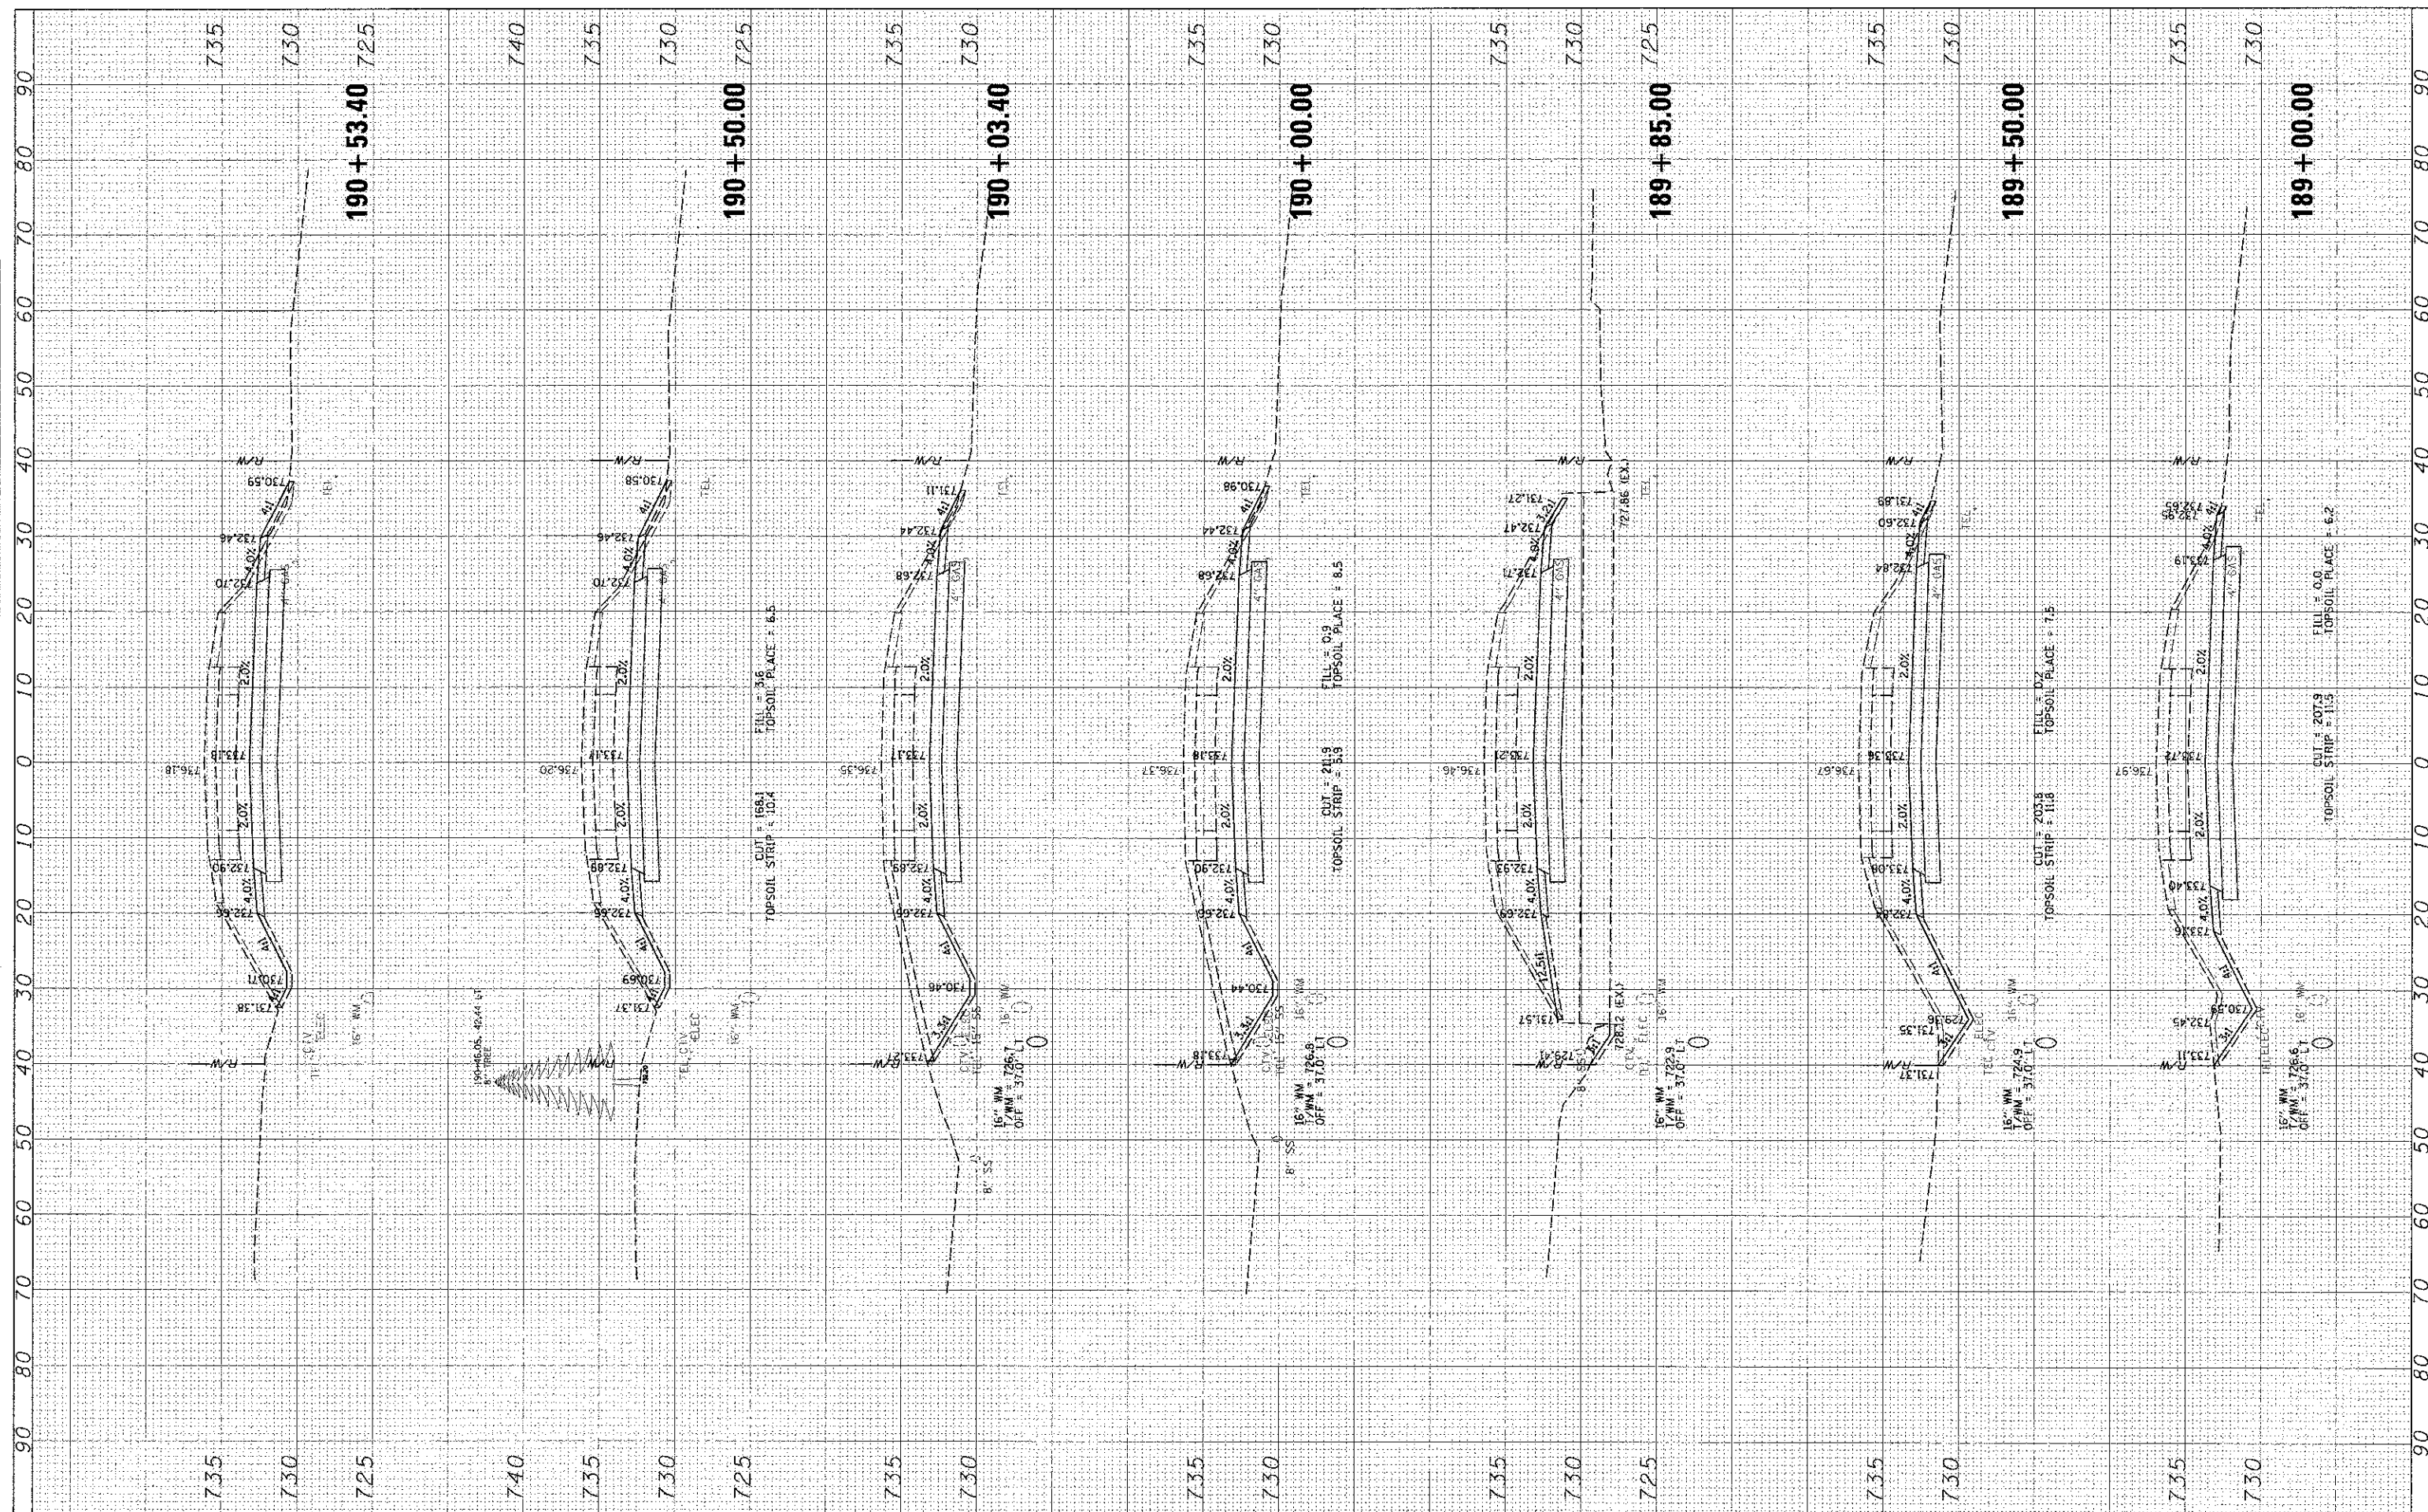

FILE NAME = \\NLC021\04229\C\MINLAY_WADS_FINAL_01.SHT
 USER NAME = nmc01
 PLOT SCALE = 1/4\"/>

DESIGNED -
 DRAWN -
 CHECKED -
 DATE -

REVISED -
 REVISED -
 REVISED -
 REVISED -

**STATE OF ILLINOIS
 DEPARTMENT OF TRANSPORTATION**

**CROSS SECTIONS
 WADSWORTH ROAD**

SCALE: SHEET NO. OF SHEETS STA. 189+00.00 TO STA. 190+53.40

F.A.U. RTE.	SECTION	COUNTY	TOTAL SHEETS	SHEET NO.
1209	03-00033-12-CH	LAKE	189	174
CONTRACT NO. 63766				
FED. ROAD DIST. NO. 1 ILLINOIS FED. AID PROJECT				