


DATE	BY
REVISIONS	
NO. 1	DATE
NO. 2	DATE
NO. 3	DATE
NO. 4	DATE
NO. 5	DATE
NO. 6	DATE
NO. 7	DATE
NO. 8	DATE
NO. 9	DATE
NO. 10	DATE

DATE	BY
REVISIONS	
NO. 1	DATE
NO. 2	DATE
NO. 3	DATE
NO. 4	DATE
NO. 5	DATE
NO. 6	DATE
NO. 7	DATE
NO. 8	DATE
NO. 9	DATE
NO. 10	DATE

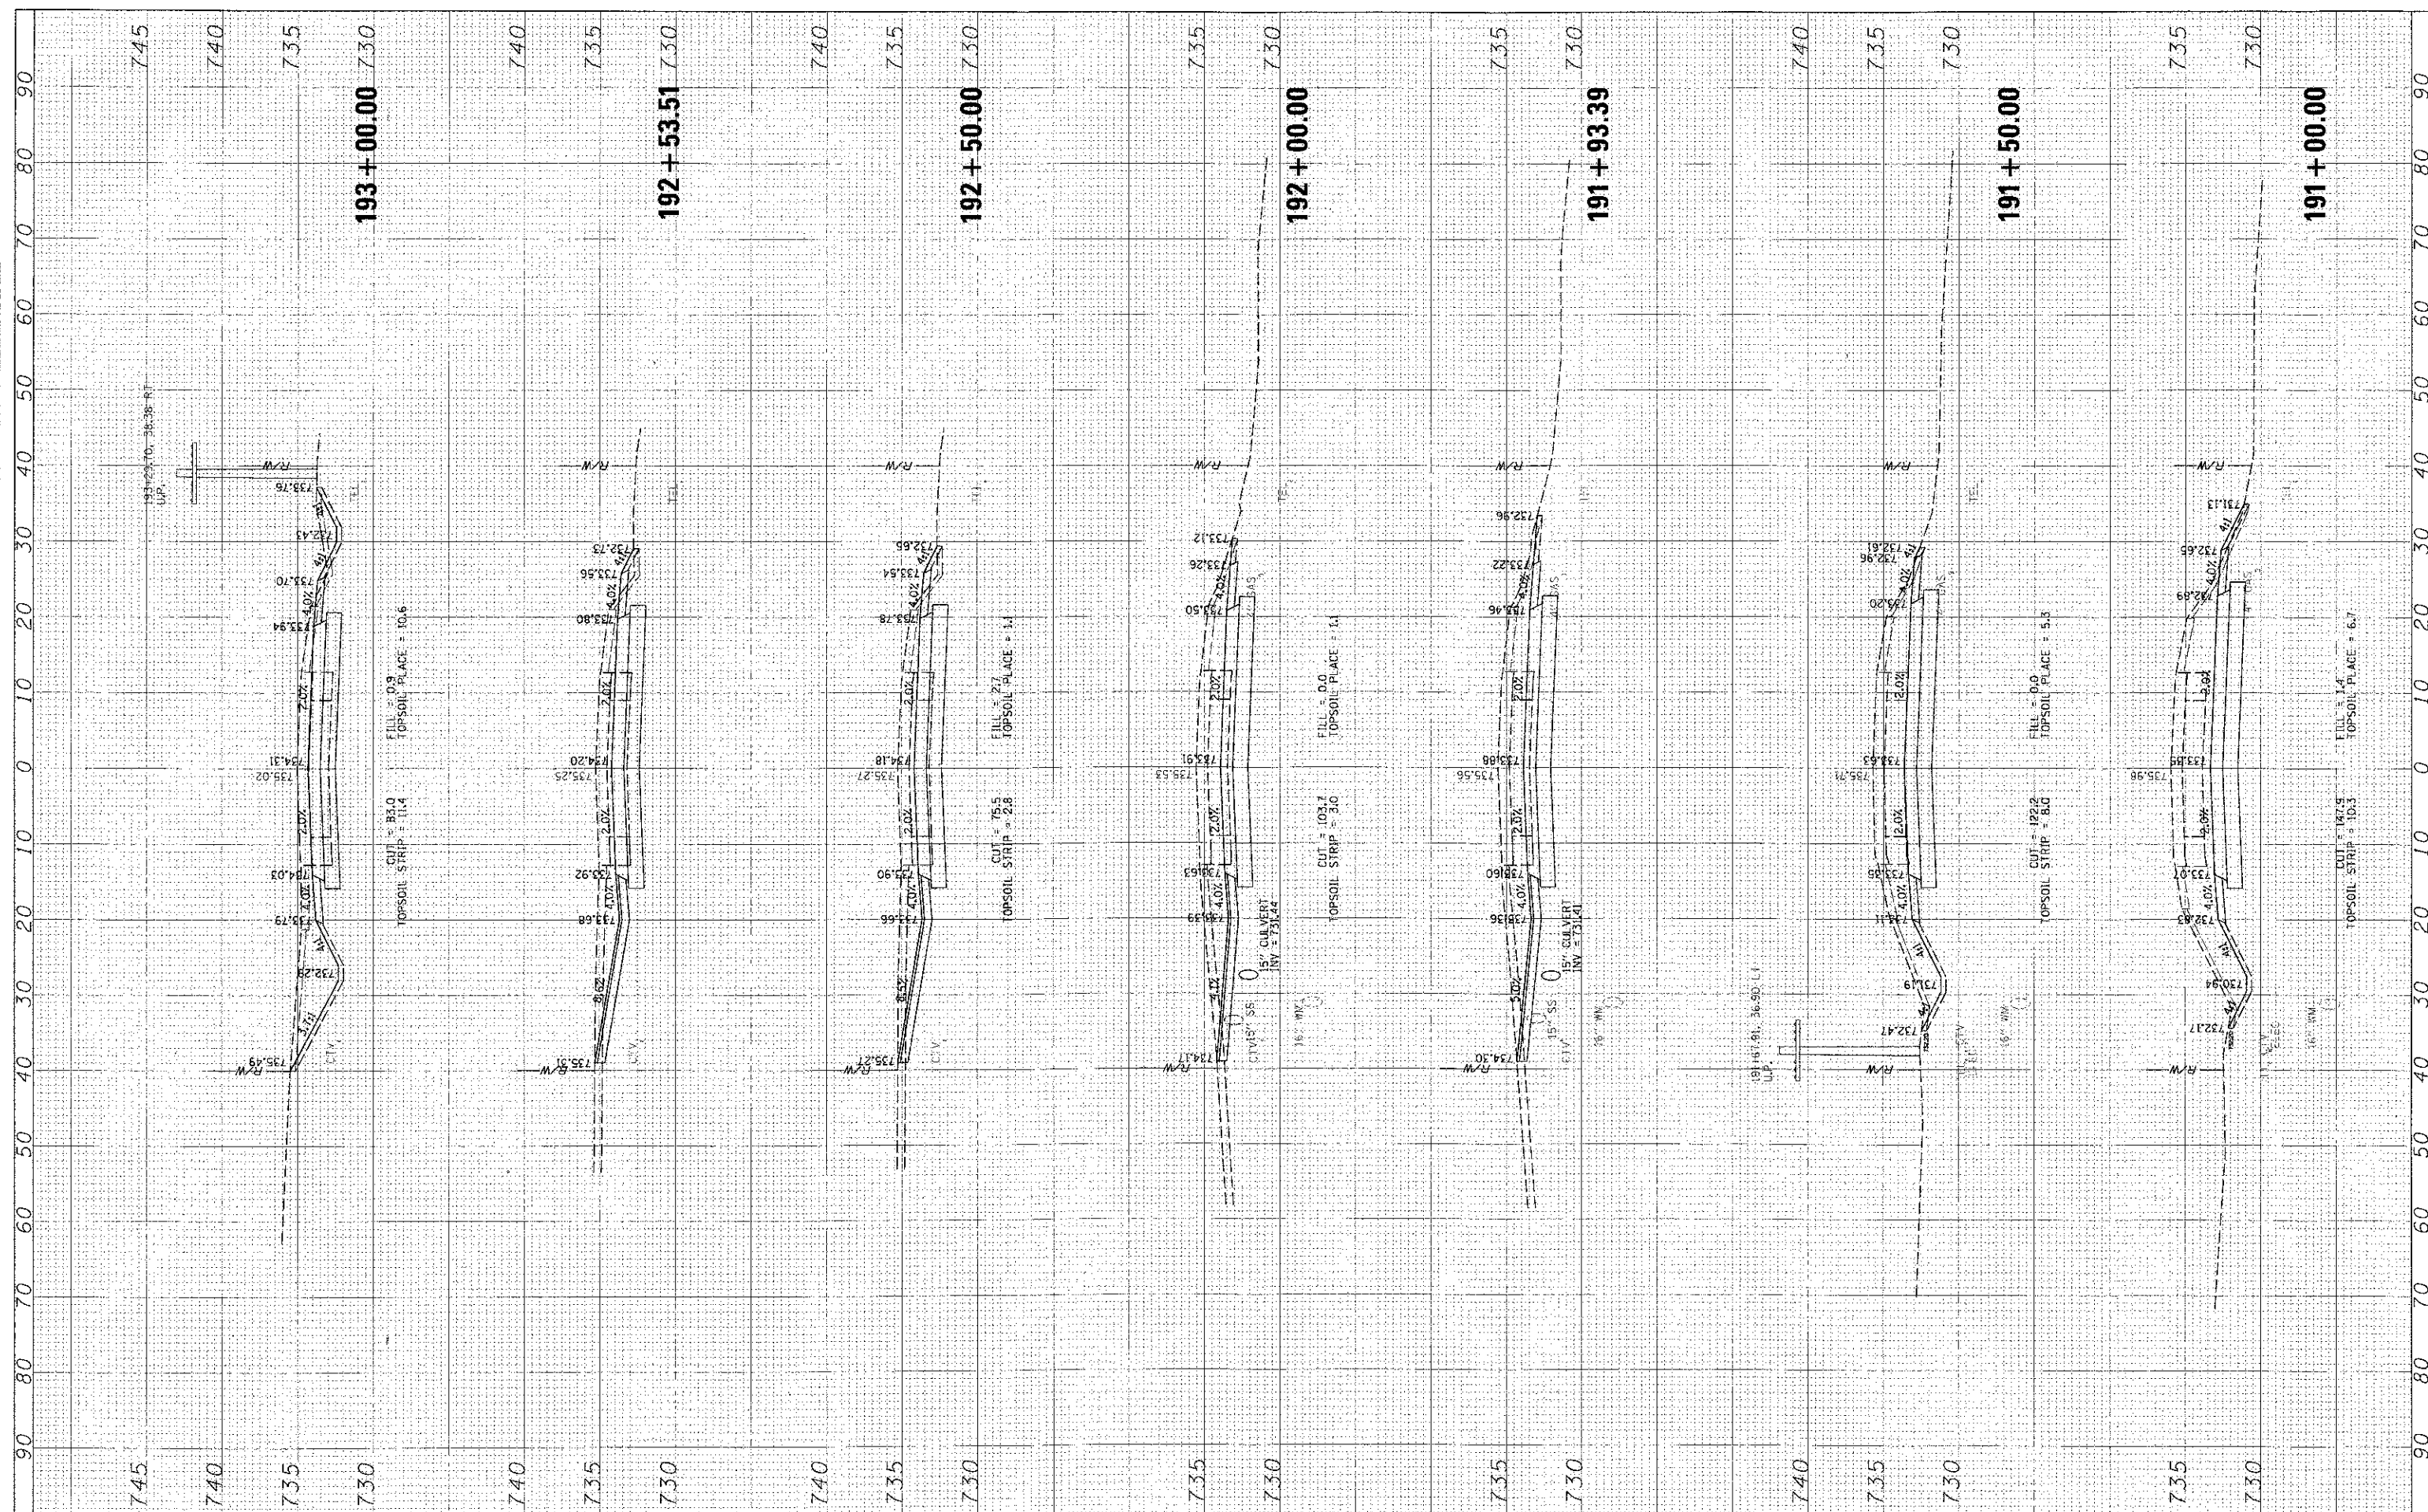

FILE NAME: N:\CUST\M4229\CIVIL\AY_WADSWORTH_FINAL_01.SIT	DESIGNED: _____	REVISED: _____	STATE OF ILLINOIS DEPARTMENT OF TRANSPORTATION	CROSS SECTIONS WADSWORTH ROAD		F.A.U. RTE. 1209	SECTION 03-00033-12-CH	COUNTY LAKE	TOTAL SHEETS 189	SHEET NO. 175	
PL01 SCALE: 1"=10'	DRAWN: _____	REVISED: _____		SCALE: _____	SHEET NO. _____ OF _____ SHEETS	STA. 191+00.00 TO STA. 193+00.00	FED. ROAD DIST. NO.: ILLINOIS FED. AID PROJECT				
PL01 DATE: 11/13/2012	CHECKED: _____	REVISED: _____		CONTRACT NO. 63766							
	DATE: _____	REVISED: _____									