


ORIGINAL SURVEY	BY	DATE
SHRIFT		
NOTED BOOK		
NO. CHECKED		
NO. CHECKED		

ORIGINAL SURVEY	BY	DATE
SHRIFT		
NOTED BOOK		
NO. CHECKED		
NO. CHECKED		

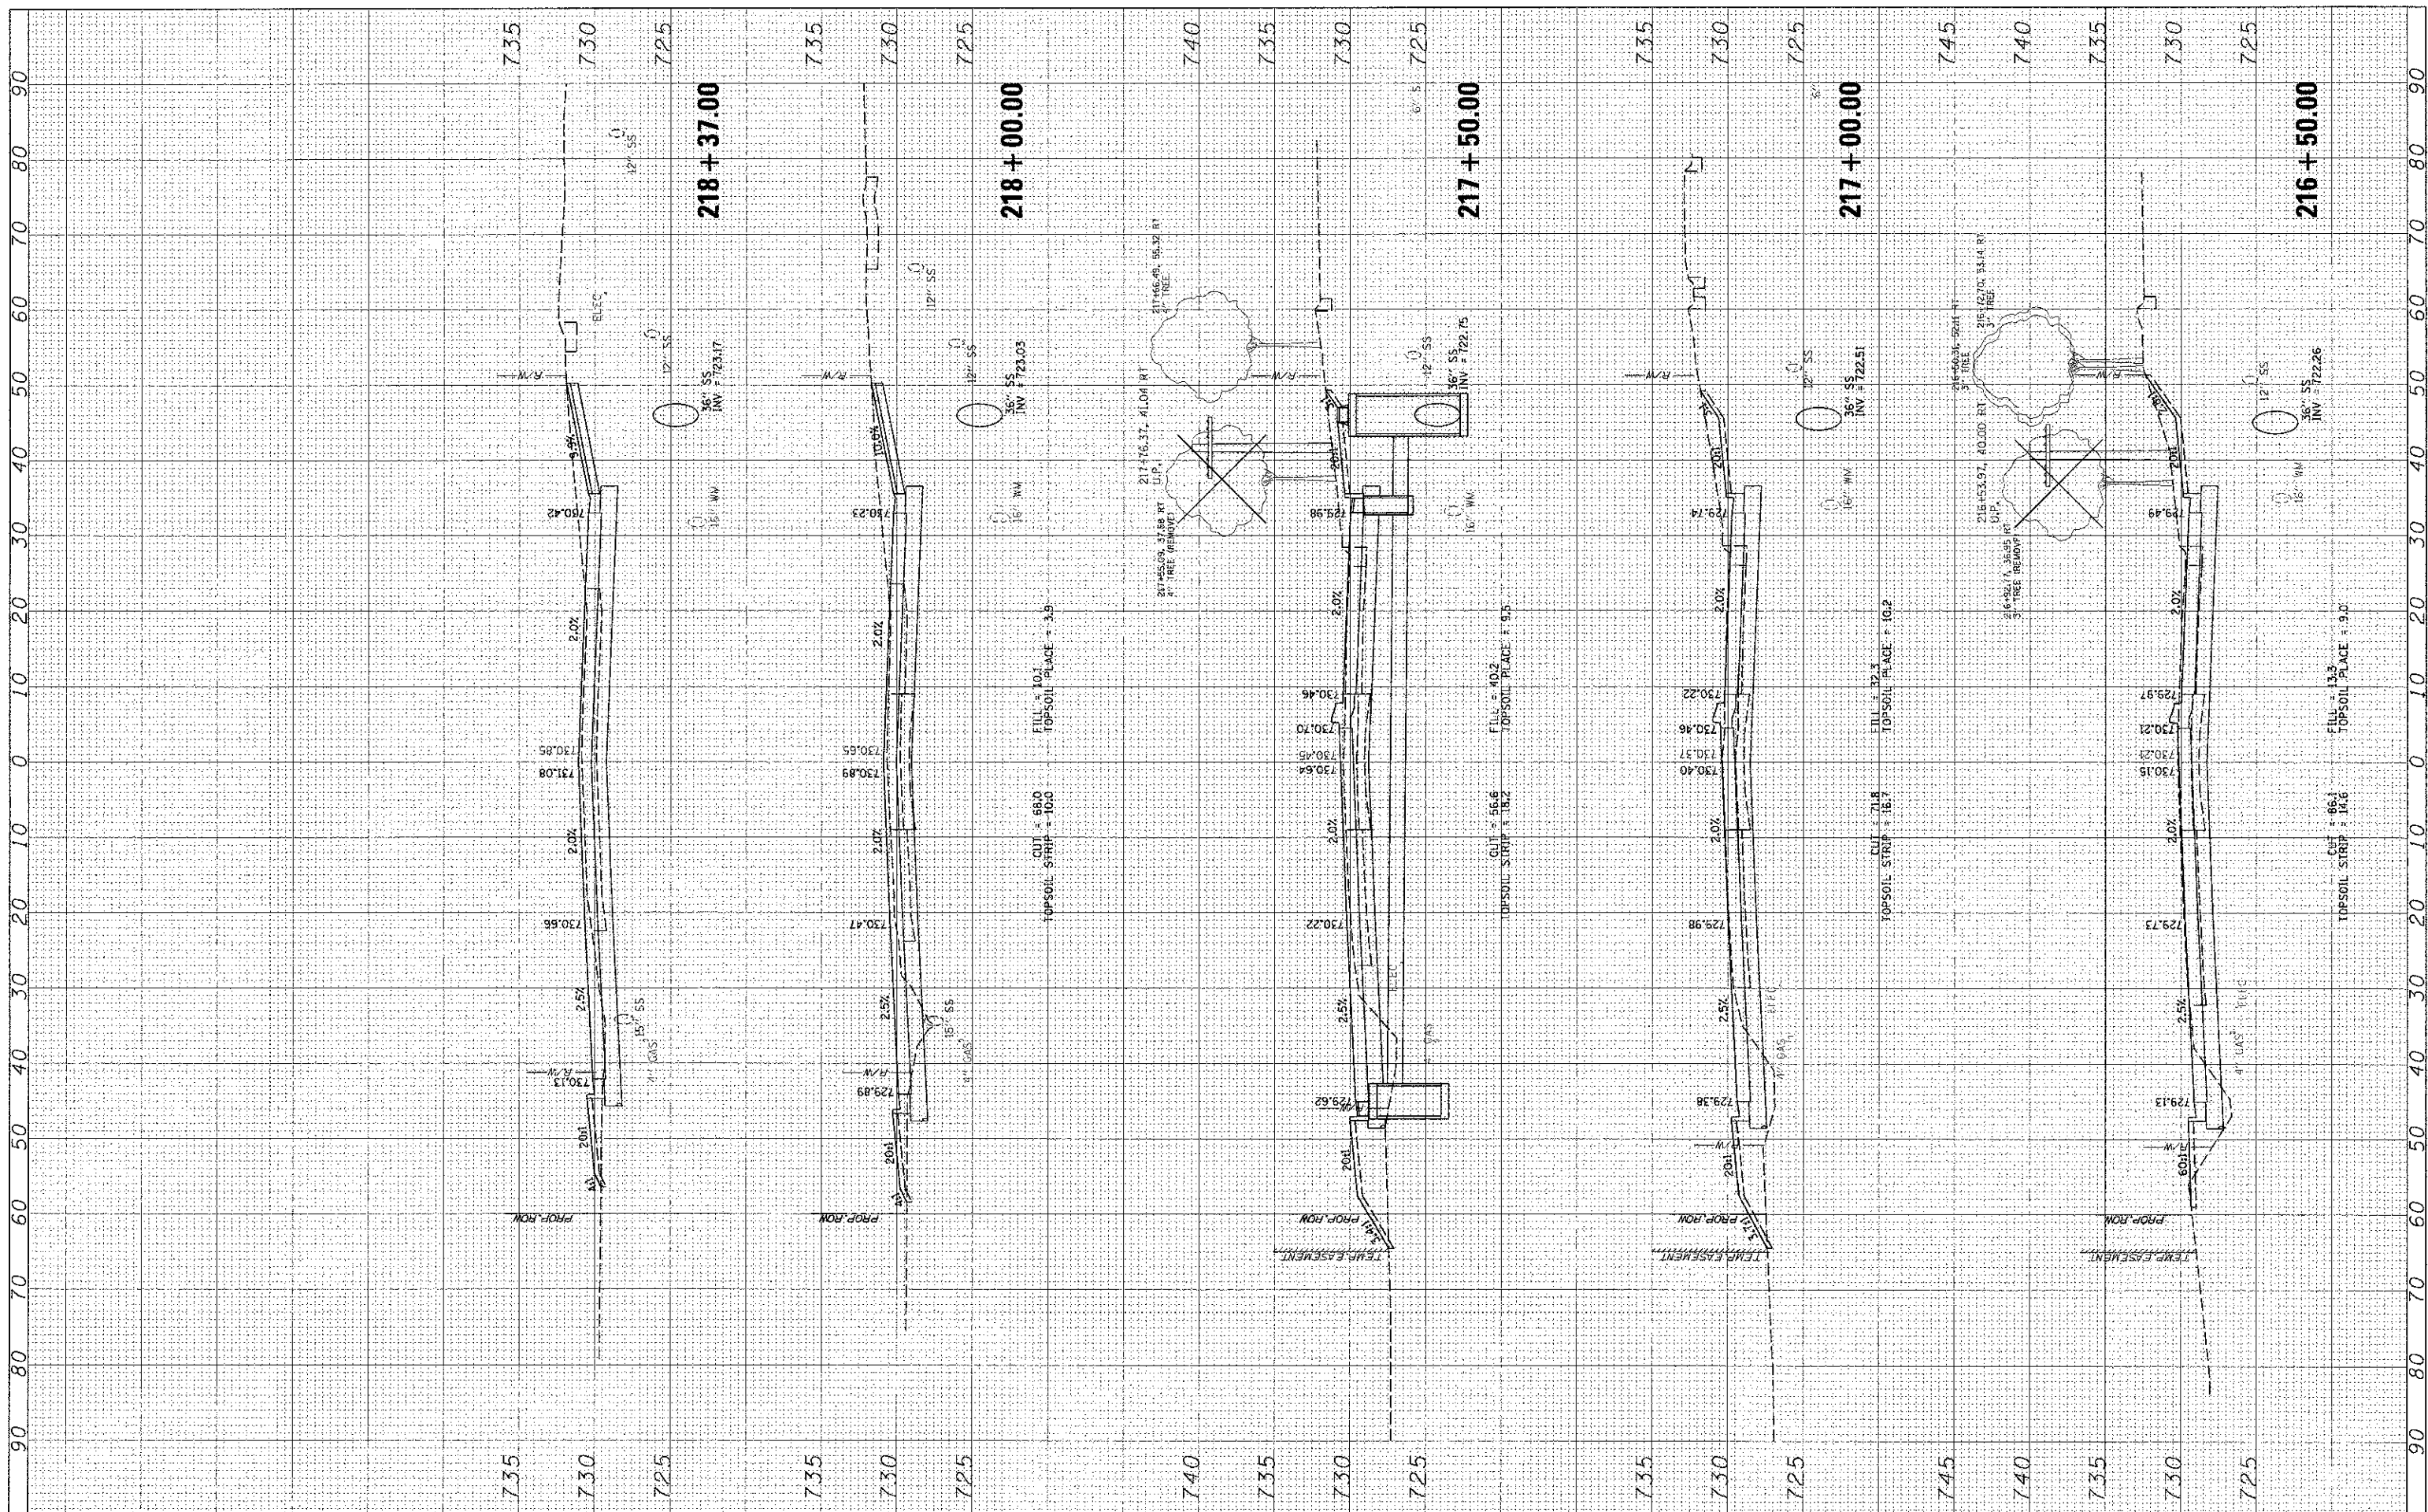

FILE NAME = R:\L200\F\22\2\1\LAY_RTE13\01.SHT
 USER NAME = mrcr1

DESIGNED -
 DRAWN -
 CHECKED -
 DATE -

REVISIONS
 REVISED -
 REVISED -
 REVISED -
 REVISED -

**STATE OF ILLINOIS
 DEPARTMENT OF TRANSPORTATION**

**CROSS SECTIONS
 GREEN BAY ROAD**

SCALE: SHEET NO. OF SHEETS STA. 216+50.00 TO STA. 218+37.00

F.A.U. RTE.	SECTION	COUNTY	TOTAL SHEETS	SHEET NO.
1209	03-00033-12-CH	LAKE	189	184
CONTRACT NO. 63766				
FED. ROAD DIST. NO. 1 ILLINOIS FED. AID PROJECT				