


ORIGINAL SURVEYED PLOTTED
 NOTE BOOK TEMPLATE
 NO. AREAS CHECKED

DATE
 BY
 CHECKED
 DATE

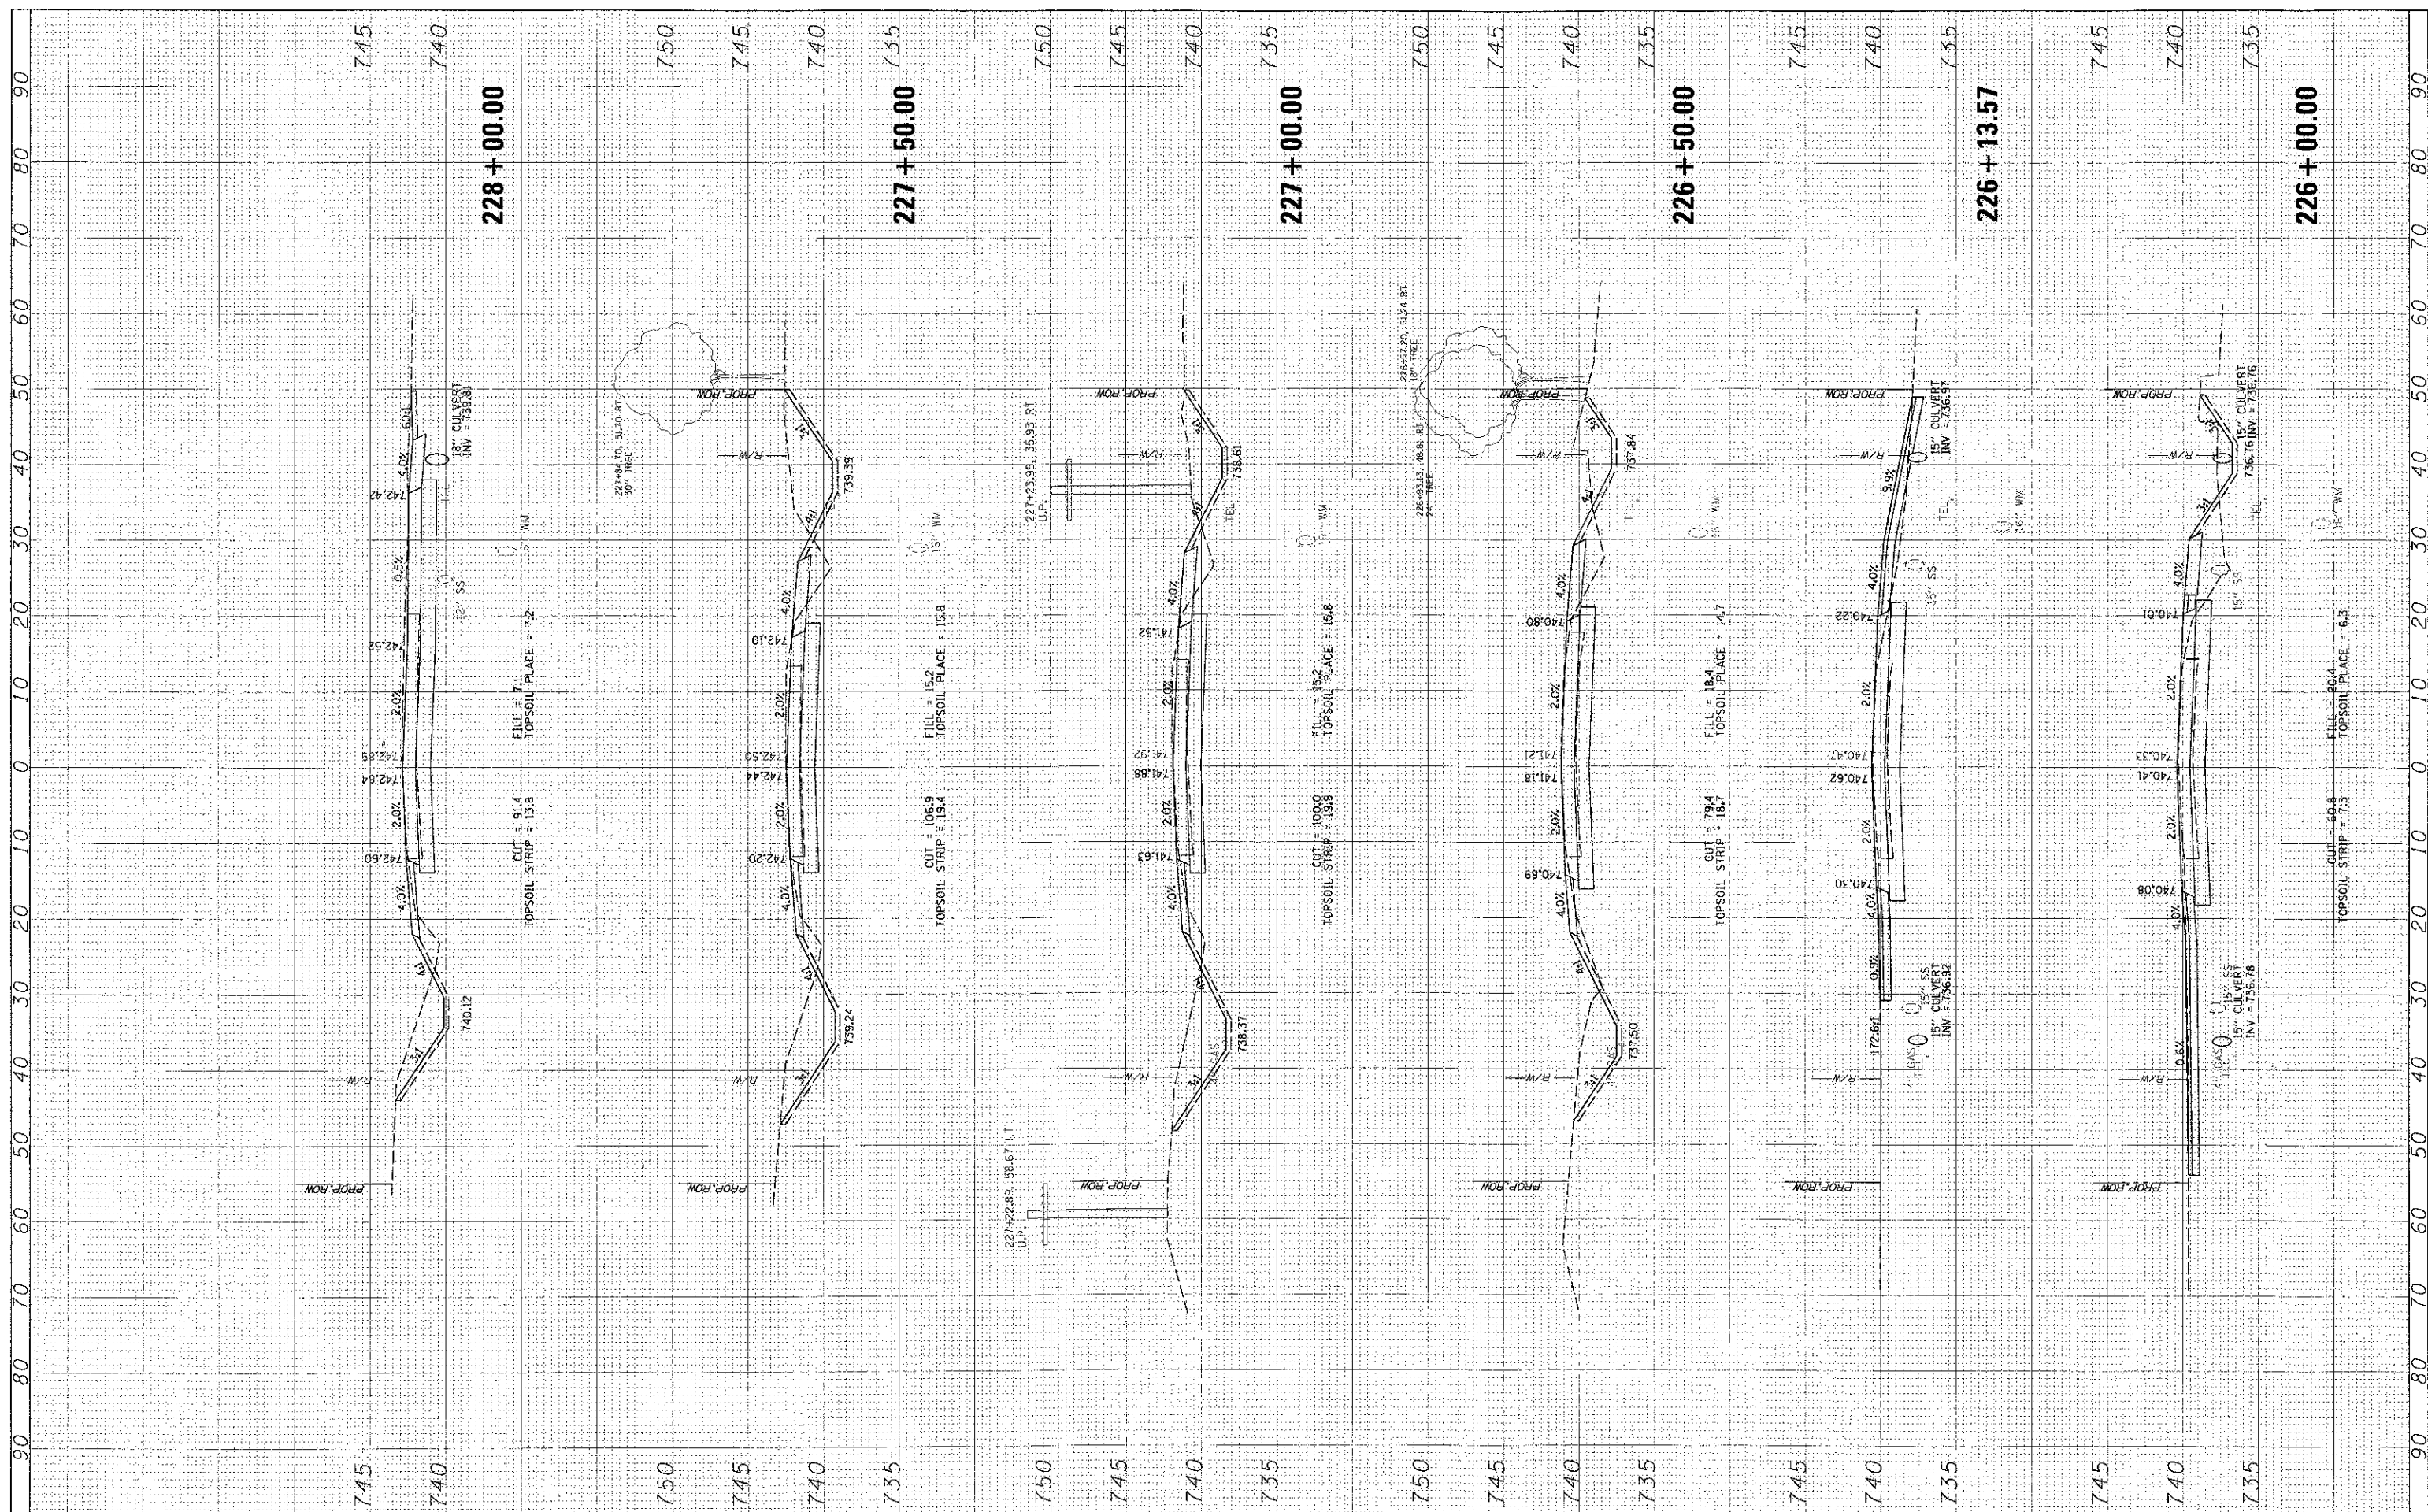

FILE NAME =
 H:\C007\2422\AC\1\LAY_RTF\1\01.SHT

USER NAME = mrcro2
 PLOT SCALE = 1" = 10'
 PLOT DATE = 11/13/2012

DESIGNED
 DRAWN
 CHECKED
 DATE

REVISED
 REVISED
 REVISED
 REVISED

**STATE OF ILLINOIS
 DEPARTMENT OF TRANSPORTATION**

**CROSS SECTIONS
 GREEN BAY ROAD**

SCALE: SHEET NO. OF SHEETS STA. 226+00.00 TO STA. 228+00.00

F.A.L. RTE.	SECTION	COUNTY	TOTAL SHEETS	SHEET NO.
1209	03-C0033-12-CH	LAKE	189	188
CONTRACT NO. 63766				
FED. ROAD DIST. NO. 1 ILLINOIS FED. AID PROJECT				