
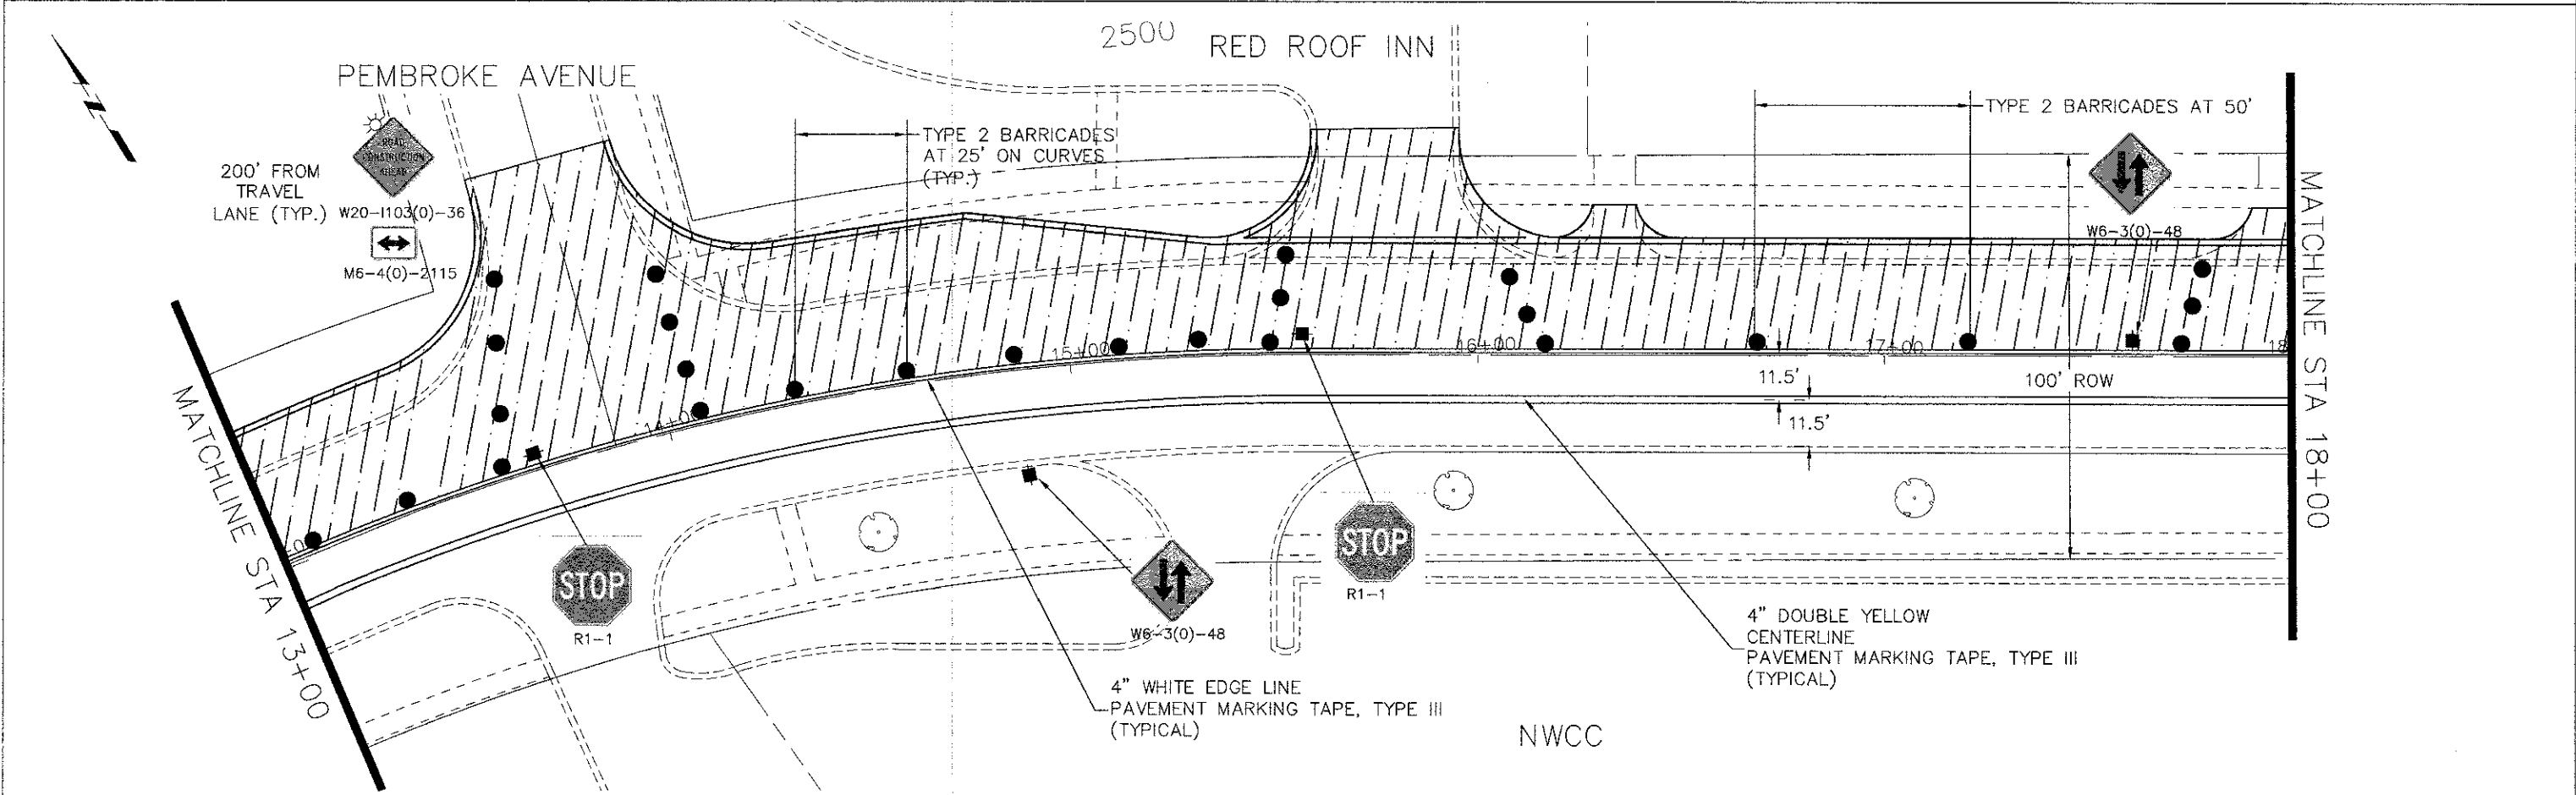


PLAN	DESIGNED	DATE	BY
	DRAWN		
	CHECKED		
	NOTED		
	NO.		

NOTE: BOOK ALIGNMENT CHECKED
NOTE: BOOK GRADES CHECKED
NOTE: BOOK STATIONING CHECKED

PROFILE	DESIGNED	DATE	BY
	DRAWN		
	CHECKED		
	NOTED		
	NO.		

NOTE: BOOK ALIGNMENT CHECKED
NOTE: BOOK GRADES CHECKED
NOTE: BOOK STATIONING CHECKED

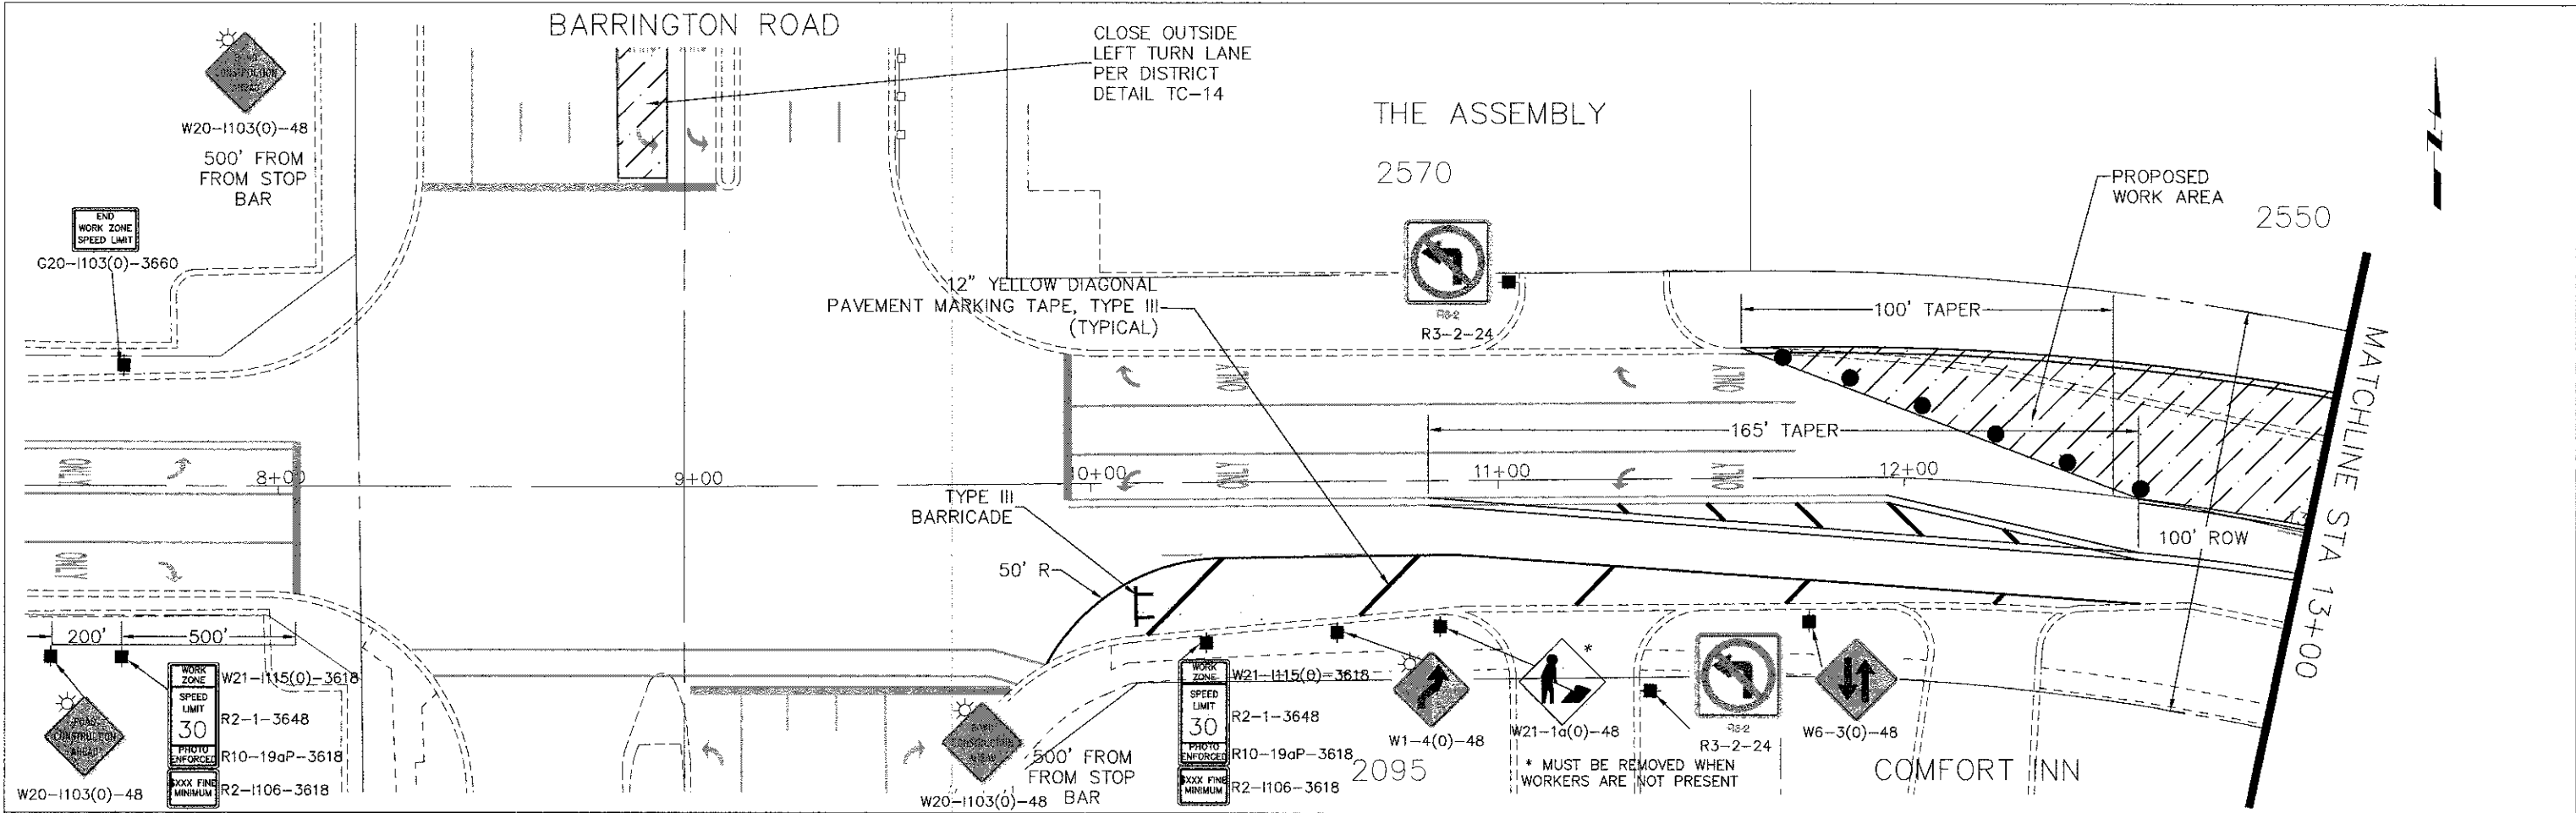

FILE NAME	DESIGNED	REVISIONS
Hassell_Plan-Profile.dwg	DRAWN	REVISIONS
	CHECKED	REVISIONS
	DATE	REVISIONS

DESIGNED	REVISIONS
DRAWN	REVISIONS
CHECKED	REVISIONS
DATE	REVISIONS

**STATE OF ILLINOIS
DEPARTMENT OF TRANSPORTATION**

Hassell Road STP Project
Construction Staging 1

SCALE: 1" = 20' SHEET NO. 2 OF 18 SHEETS STA. 9+00 TO STA 18+00

F.A.U. RTE.	SECTION	COUNTY	TOTAL SHEETS
1100	11-00087-00-FP	Cook	164
CONTRACT NO. 63770			SHEETS NO. 32
ILLINOIS FED. AID PROJECT CMM 9003(757)			