
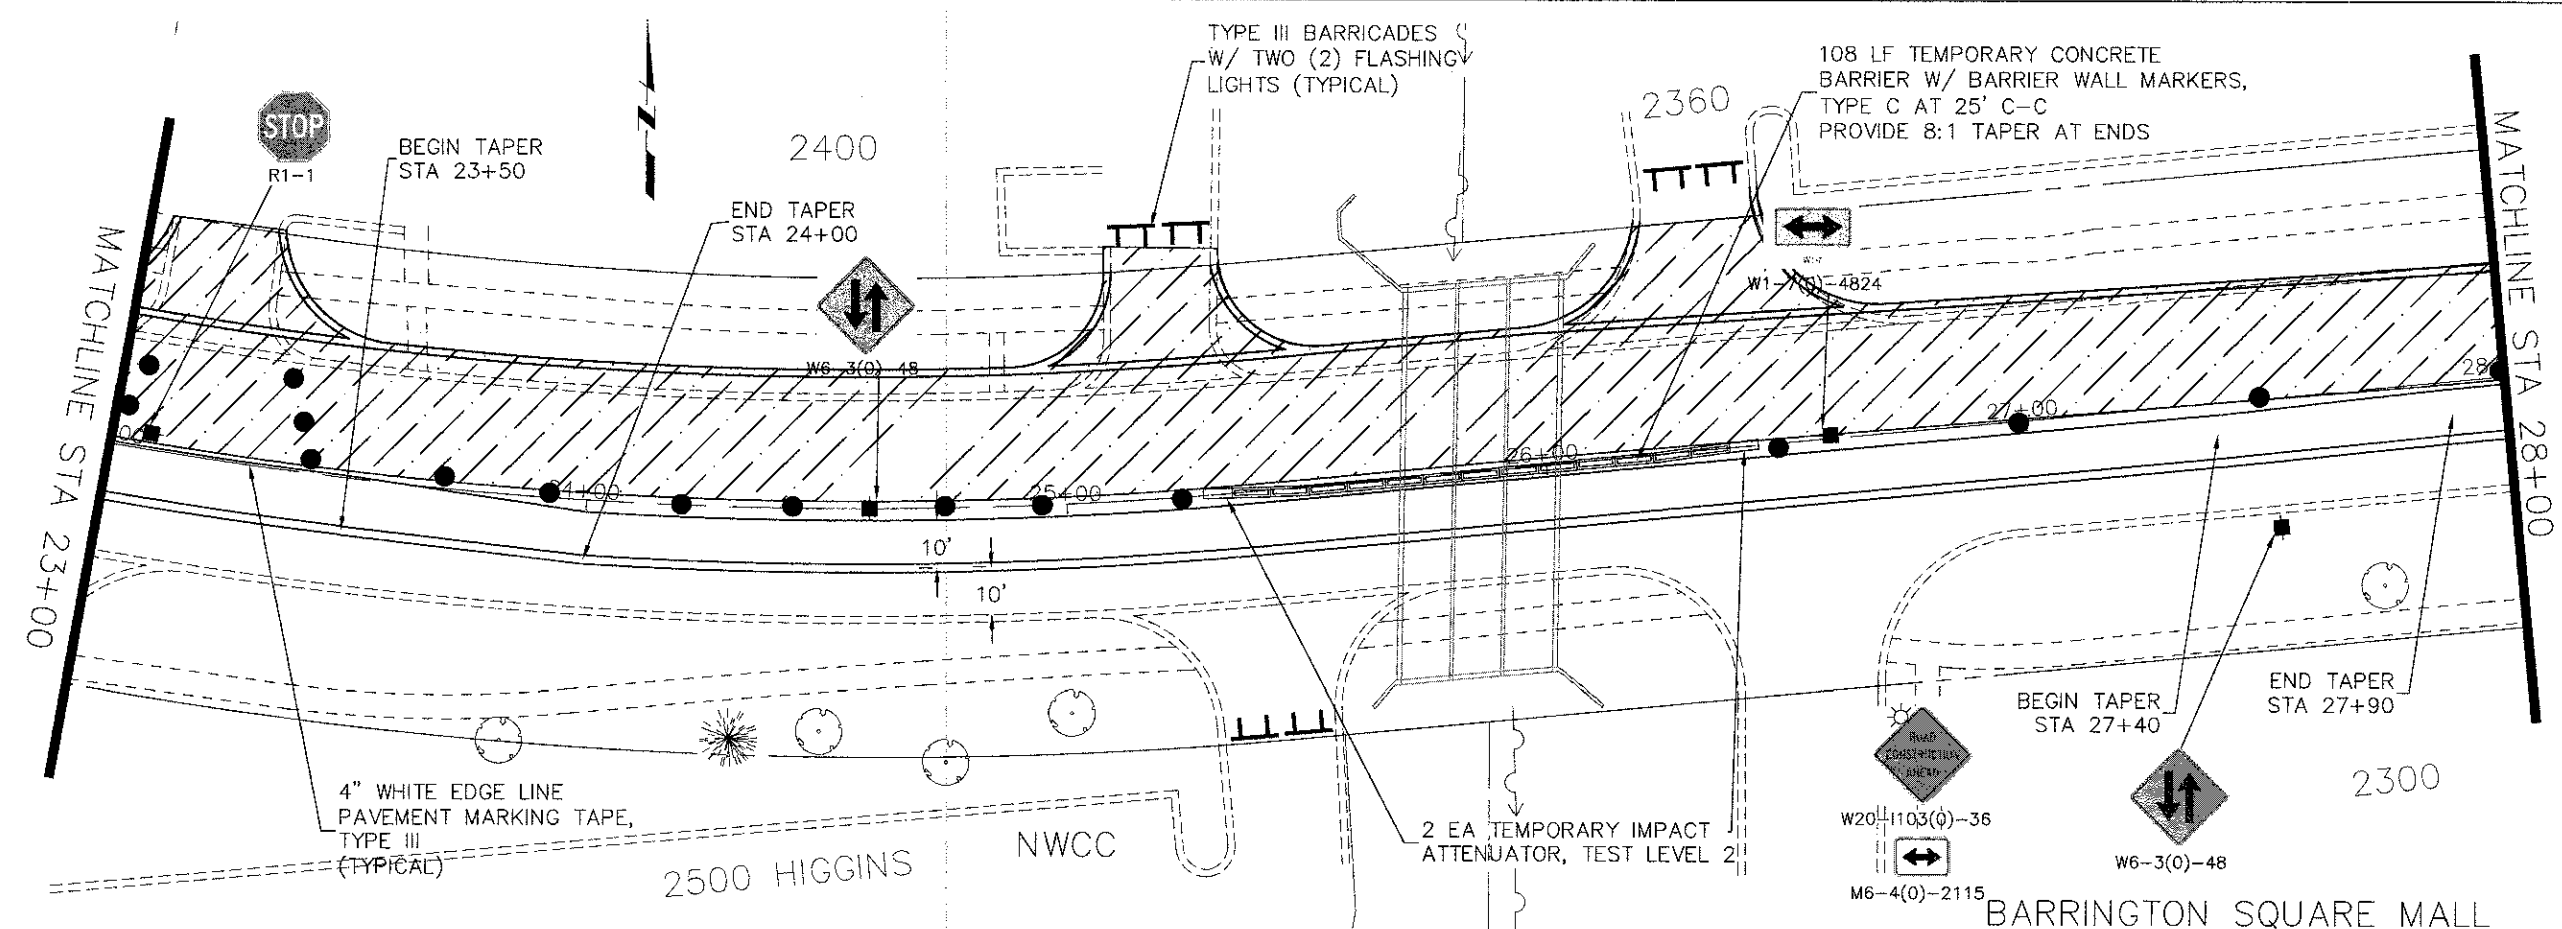


PLAN	SURVEYED	DATE	BY
	PLOTTED		
	CHECKED		
	BY		
	NO. OF		
	DATE		
	BY		
	NO.		

PROFILE	SURVEYED	DATE	BY
	PLOTTED		
	CHECKED		
	BY		
	NO. OF		
	DATE		
	BY		
	NO.		

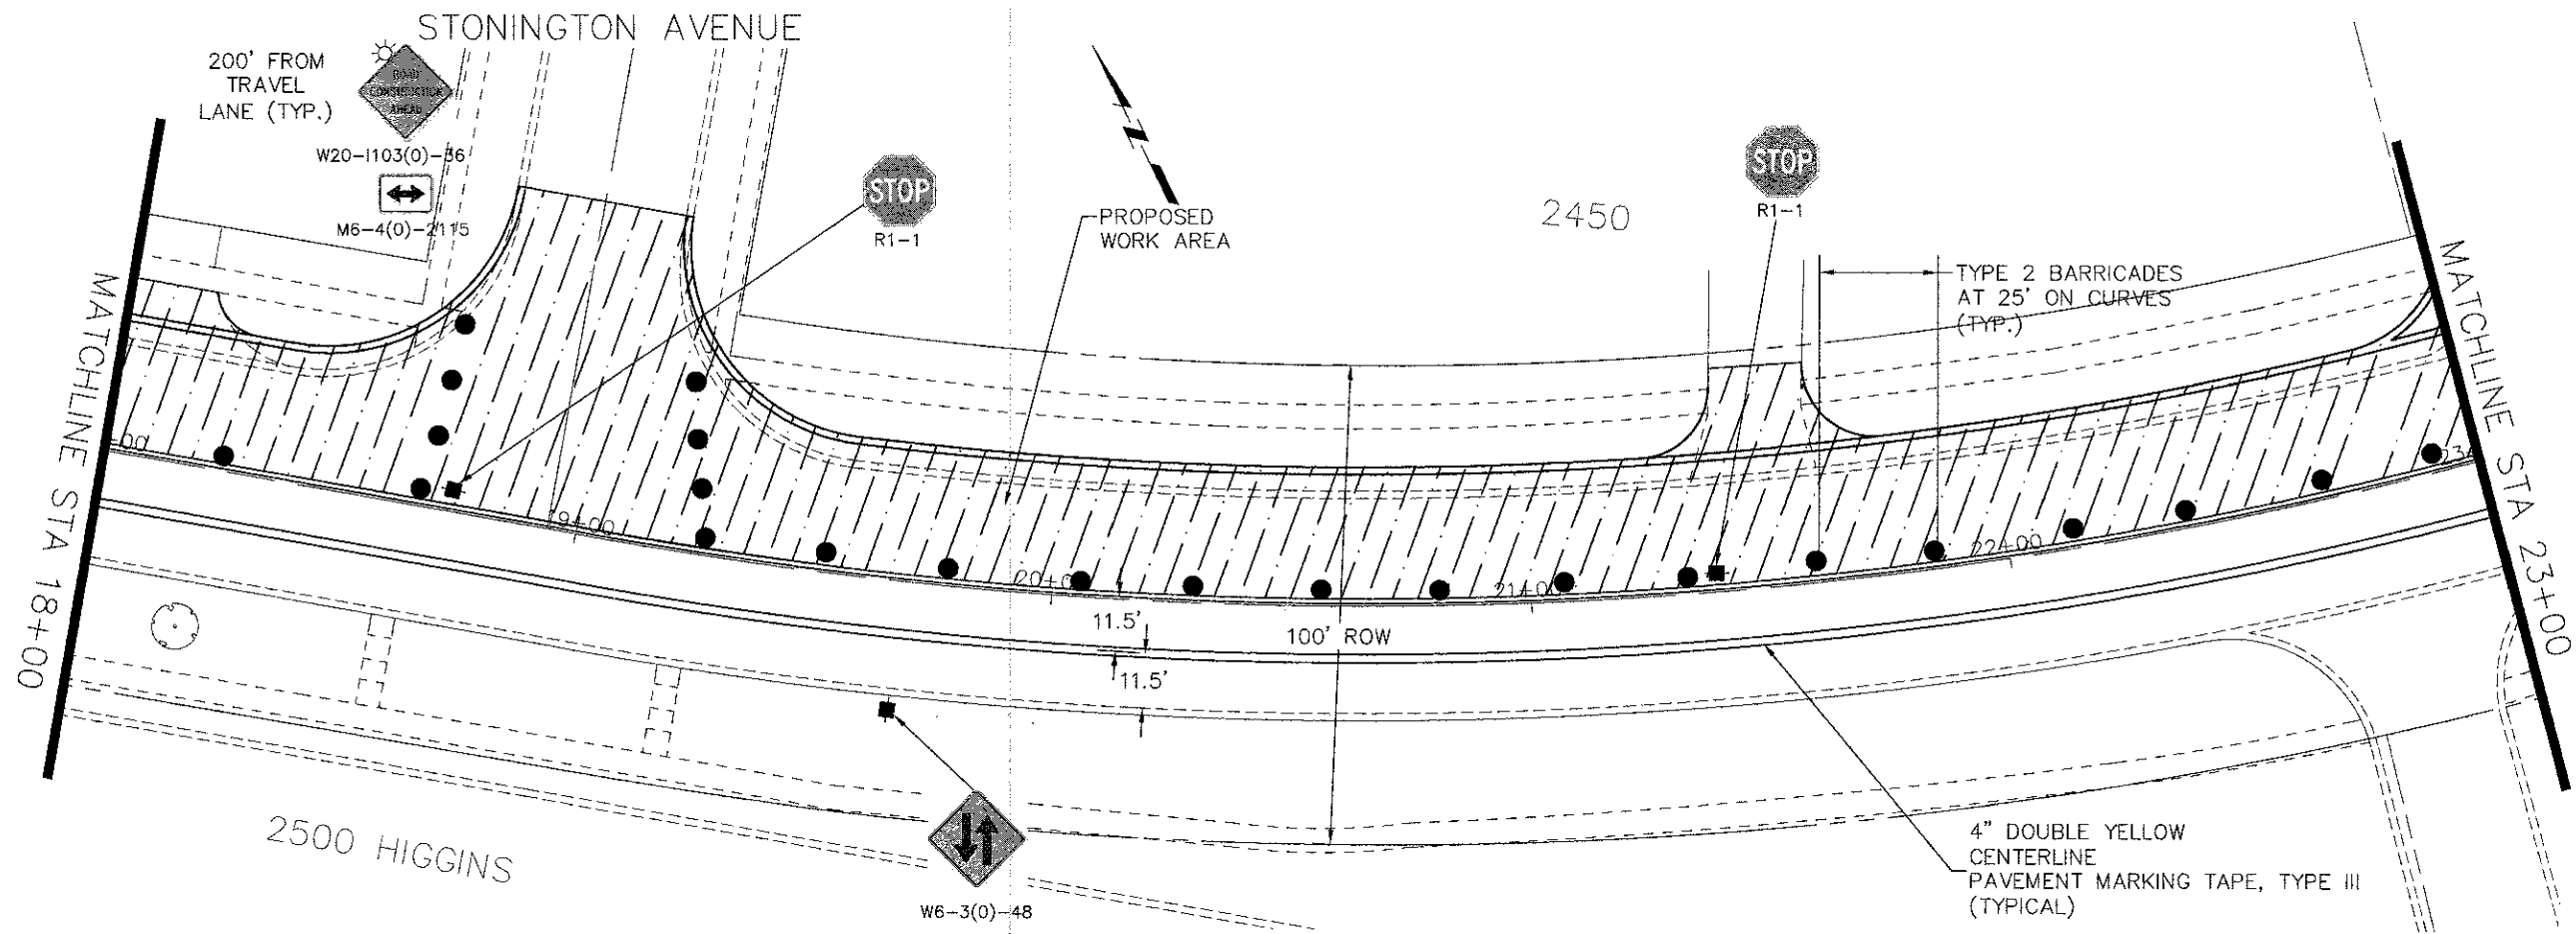

FILE NAME = Hassell Plan-Profile.dwg

DESIGNED -	REVISED -
DRAWN -	REVISED -
CHECKED -	REVISED -
DATE -	REVISED -

STATE OF ILLINOIS
DEPARTMENT OF TRANSPORTATION

Hassell Road STP Project
Construction Staging 1

SCALE: 1" = 20' SHEET NO. 3 OF 18 SHEETS STA. 18+00 TO STA 28+00

F.A.U. RTE.	SECTION	COUNTY	TOTAL SHEETS	SHEET NO.
1100	11-00087-00-FP	Cook	164	33
CONTRACT NO. 63770			ILLINOIS FED. AID PROJECT CMM 9003(757)	