
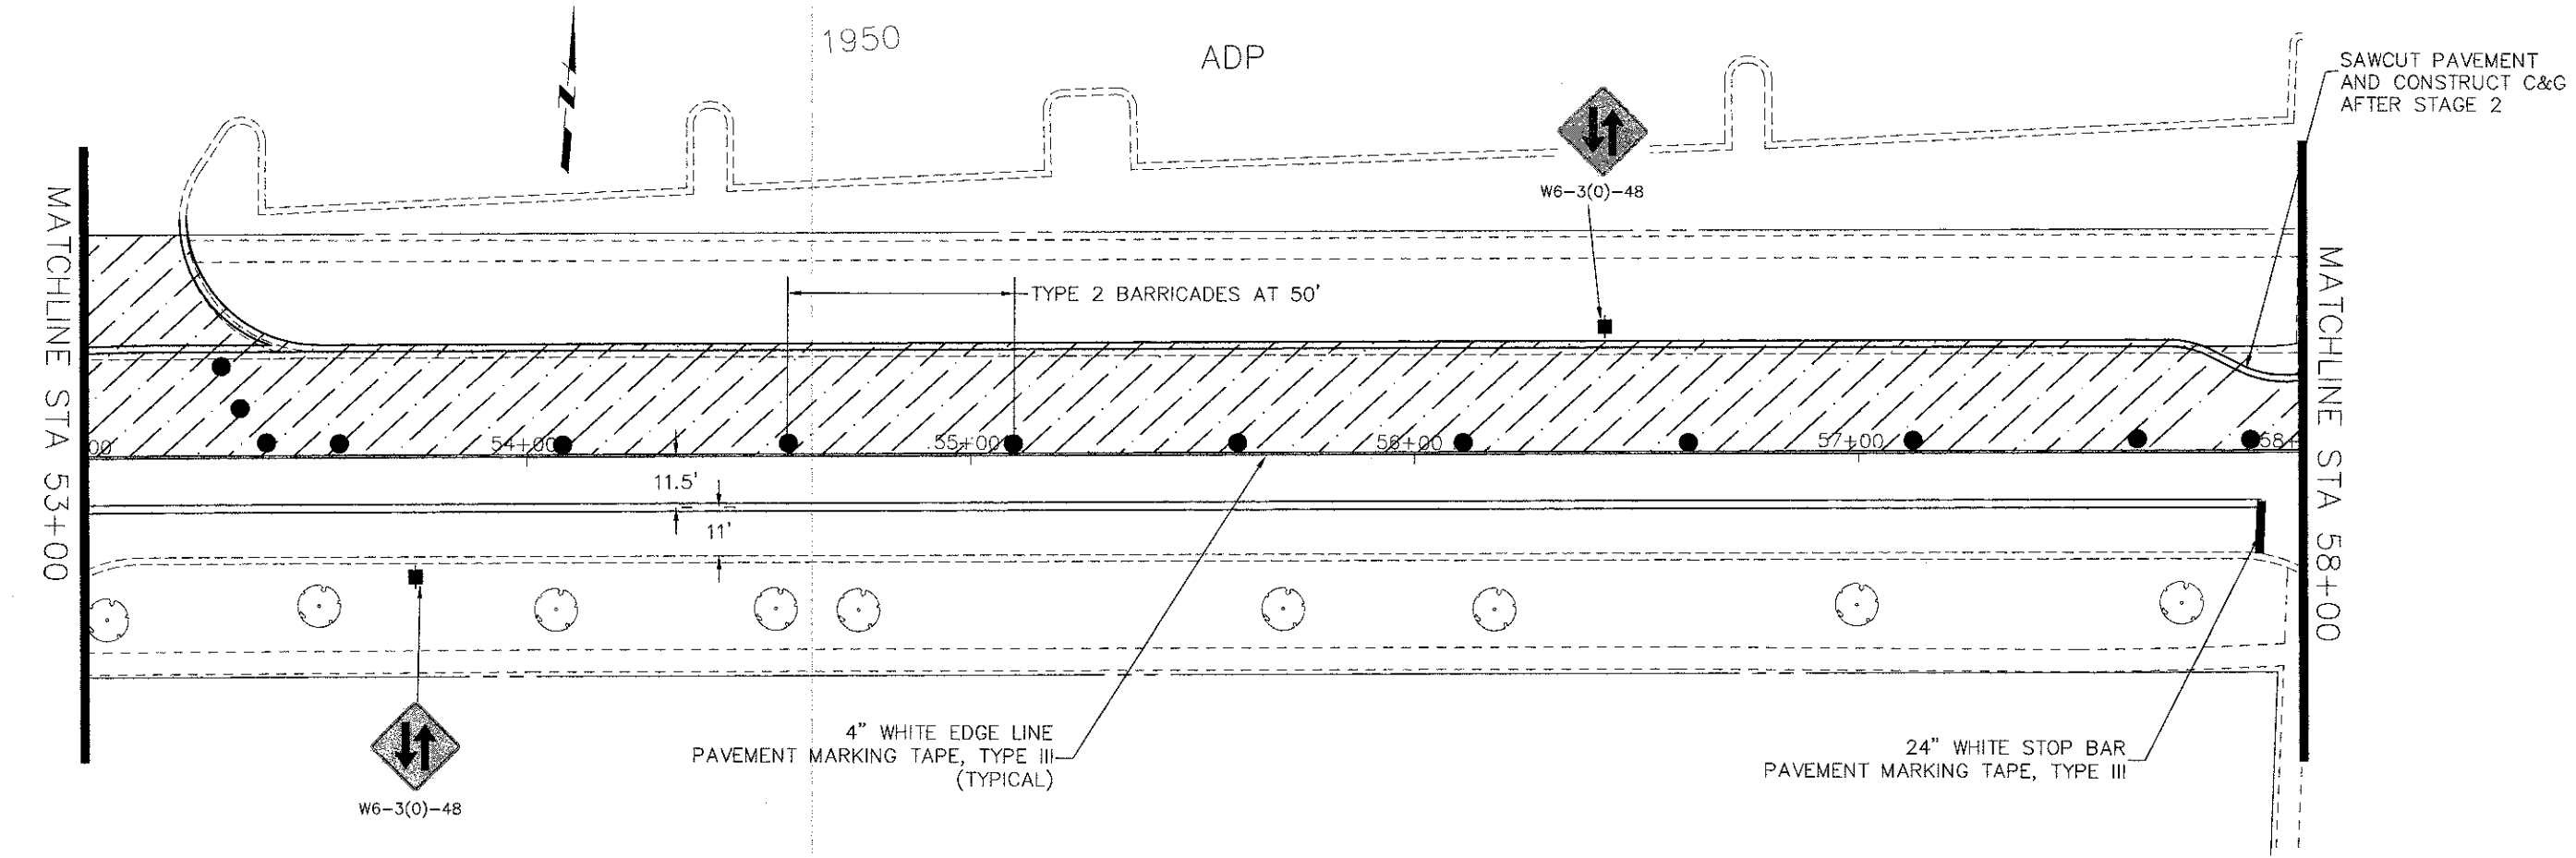


PLAN	DESIGNED	DATE
	PLOTTED	DATE
	ALIGNED	DATE
	CHECKED	DATE
	NO. _____	DATE
	NO. _____	DATE
	NO. _____	DATE

PROFILE	DESIGNED	DATE
	PLOTTED	DATE
	GRADES CHECKED	DATE
	STRUCTURE NOTATIONS OK'D	DATE
	NO. _____	DATE
	NO. _____	DATE
	NO. _____	DATE

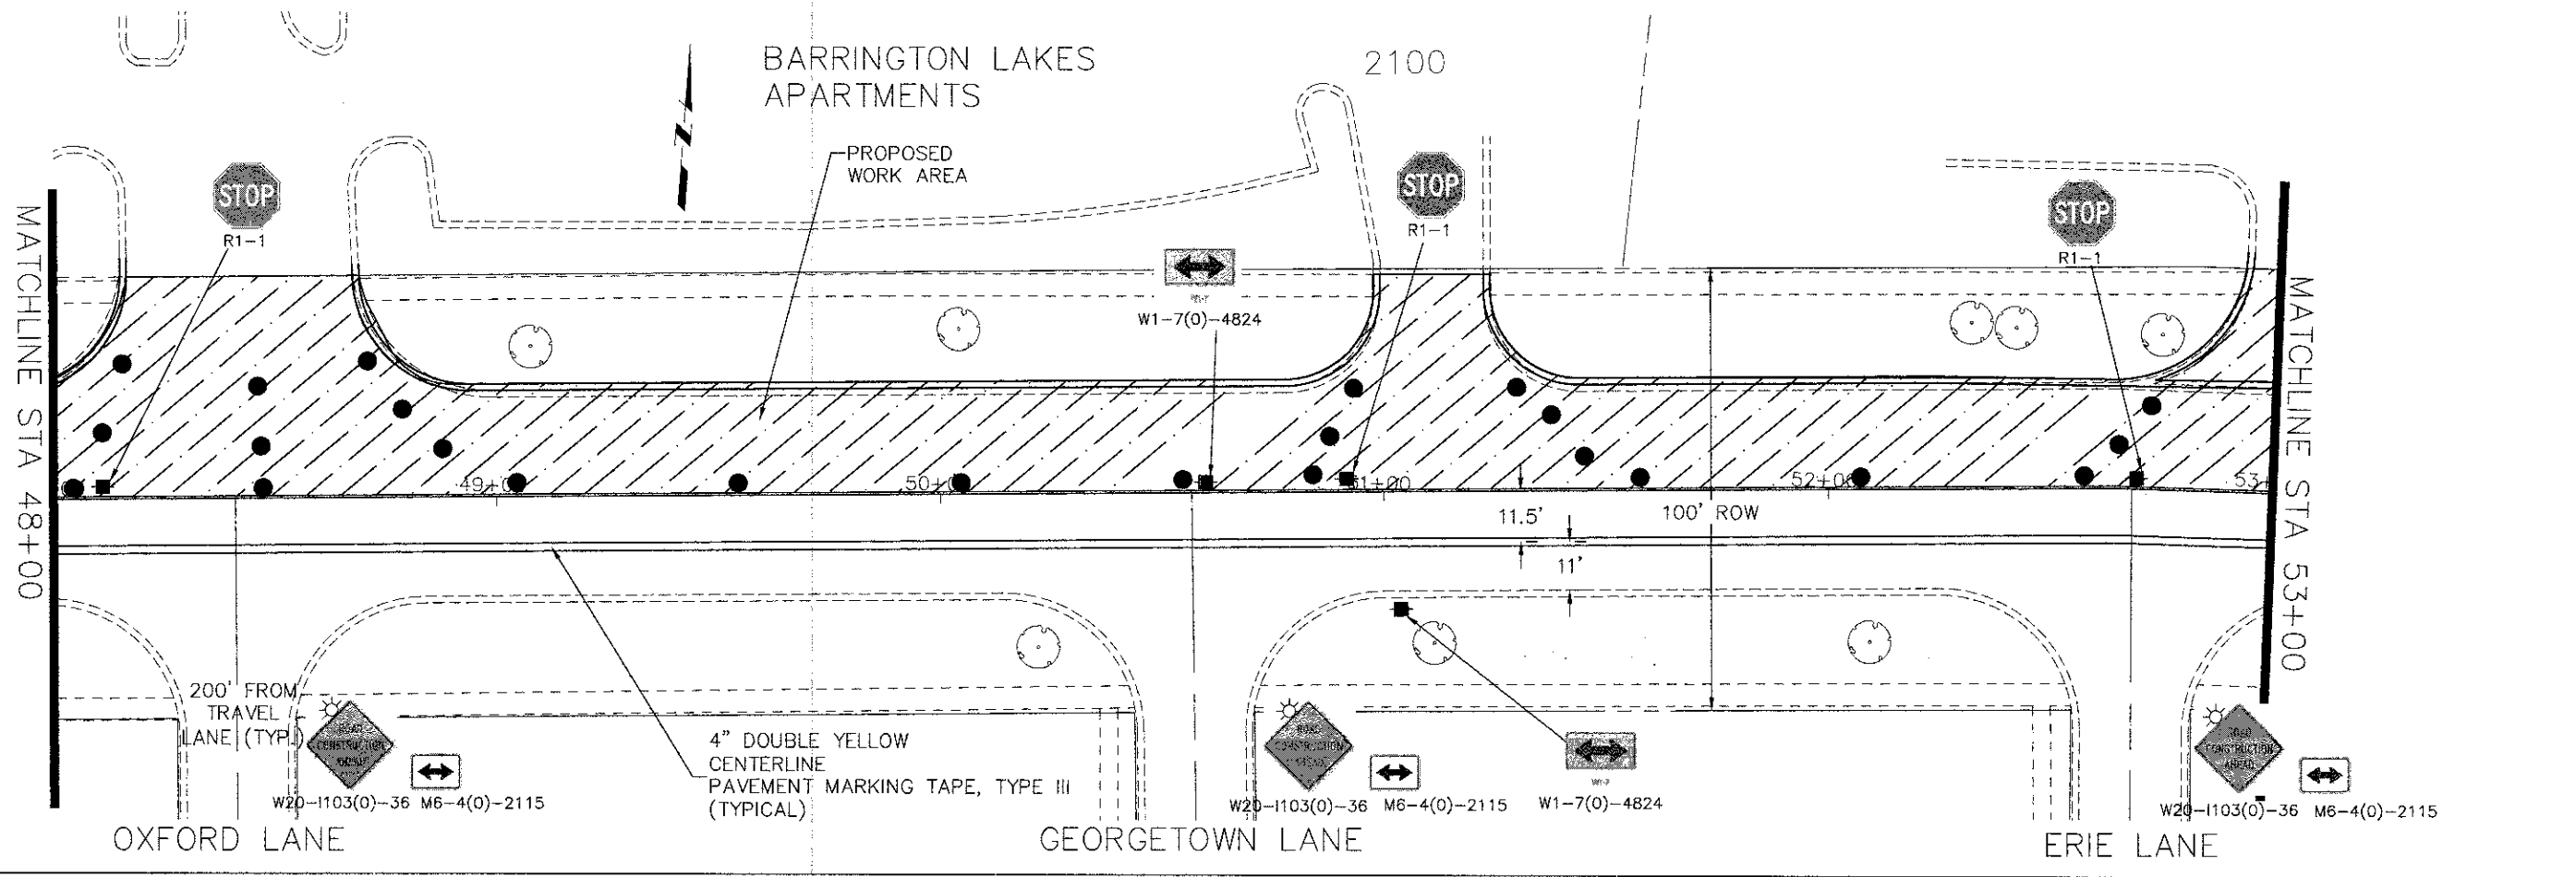

FILE NAME =
Hassell Plan-Profile.dwg

DESIGNED -	REVISÉ -
DRAWN -	REVISÉ -
CHECKED -	REVISÉ -
DATE -	REVISÉ -

**STATE OF ILLINOIS
DEPARTMENT OF TRANSPORTATION**

Hassell Road STP Project
Construction Staging 1

SCALE: 1" = 20' SHEET NO. 6 OF 18 SHEETS STA. 48+00 TO STA 58+00

F.A.U. RTE.	SECTION	COUNTY	TOTAL SHEETS	SHEET NO.
1100	11-00087-00-FP	Cook	164	36
CONTRACT NO. 63770			ILLINOIS FED. AID PROJECT CMM 9003(757)	