



PLAN	SURVEYED	DATE
	ALIGNED	
	CHECKED	
	BY	
	NO.	

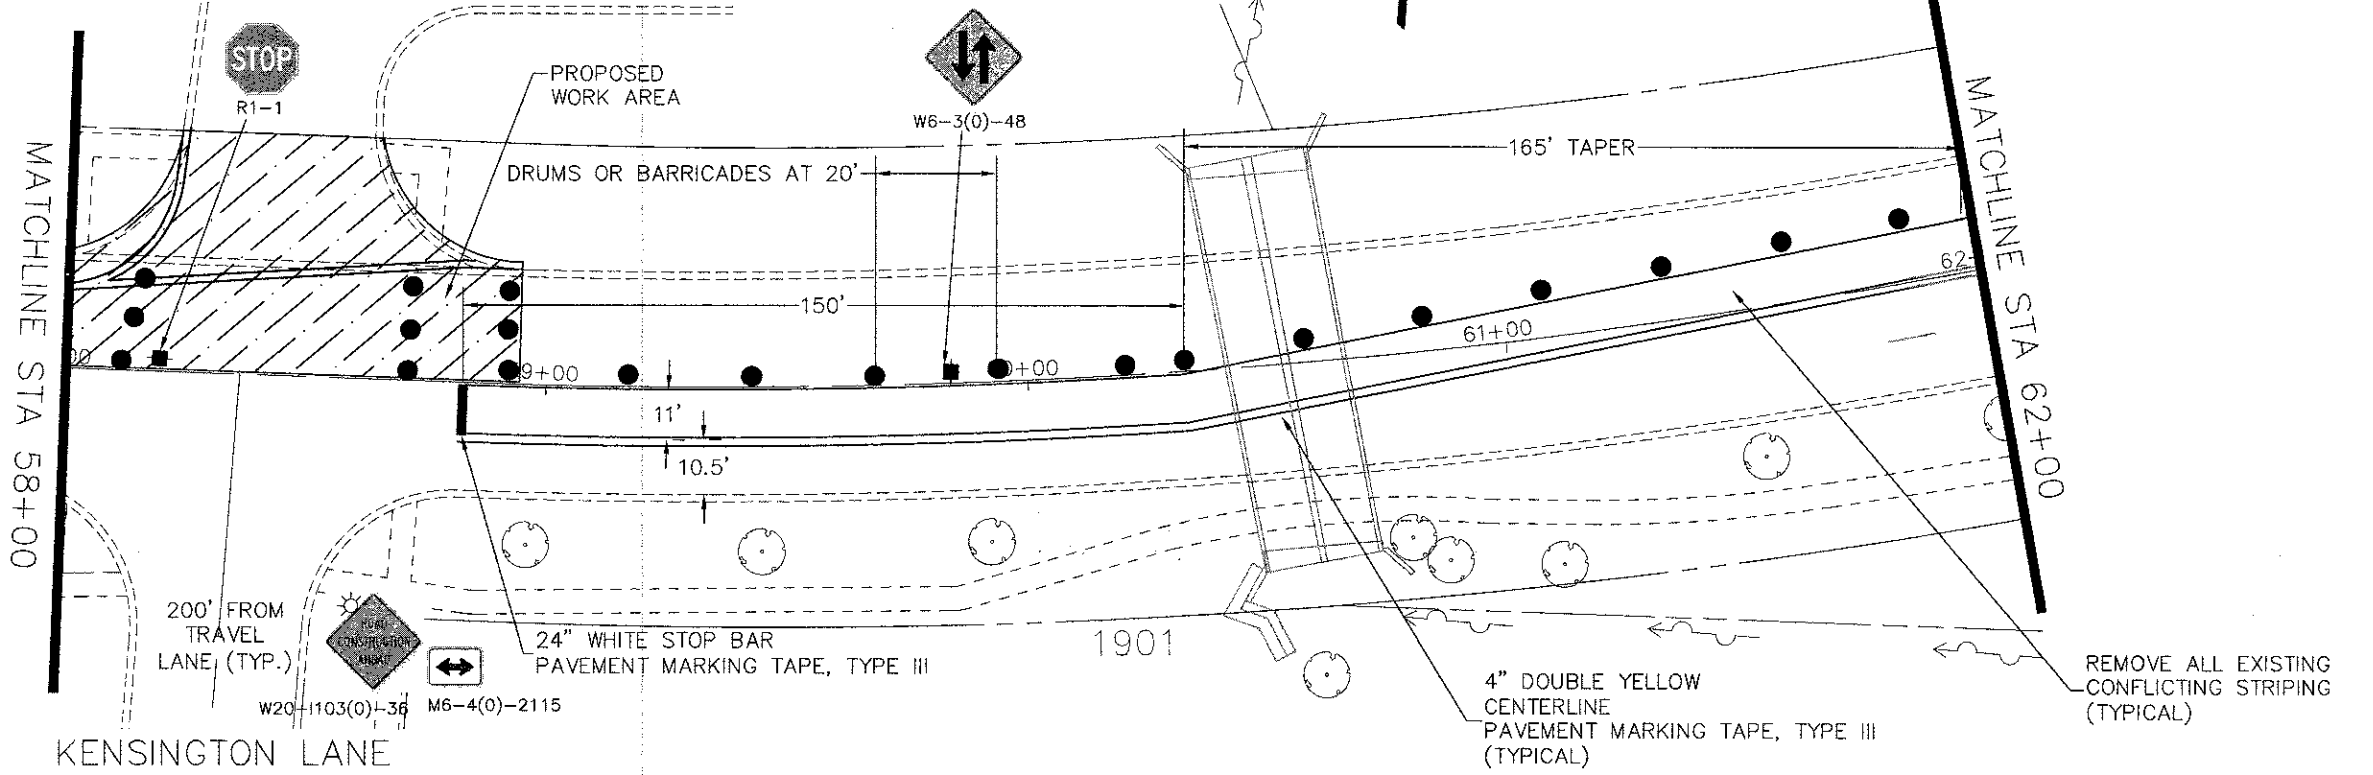

PROFILE	SURVEYED	DATE
	GRADES CHECKED	
	BY	
	NO.	

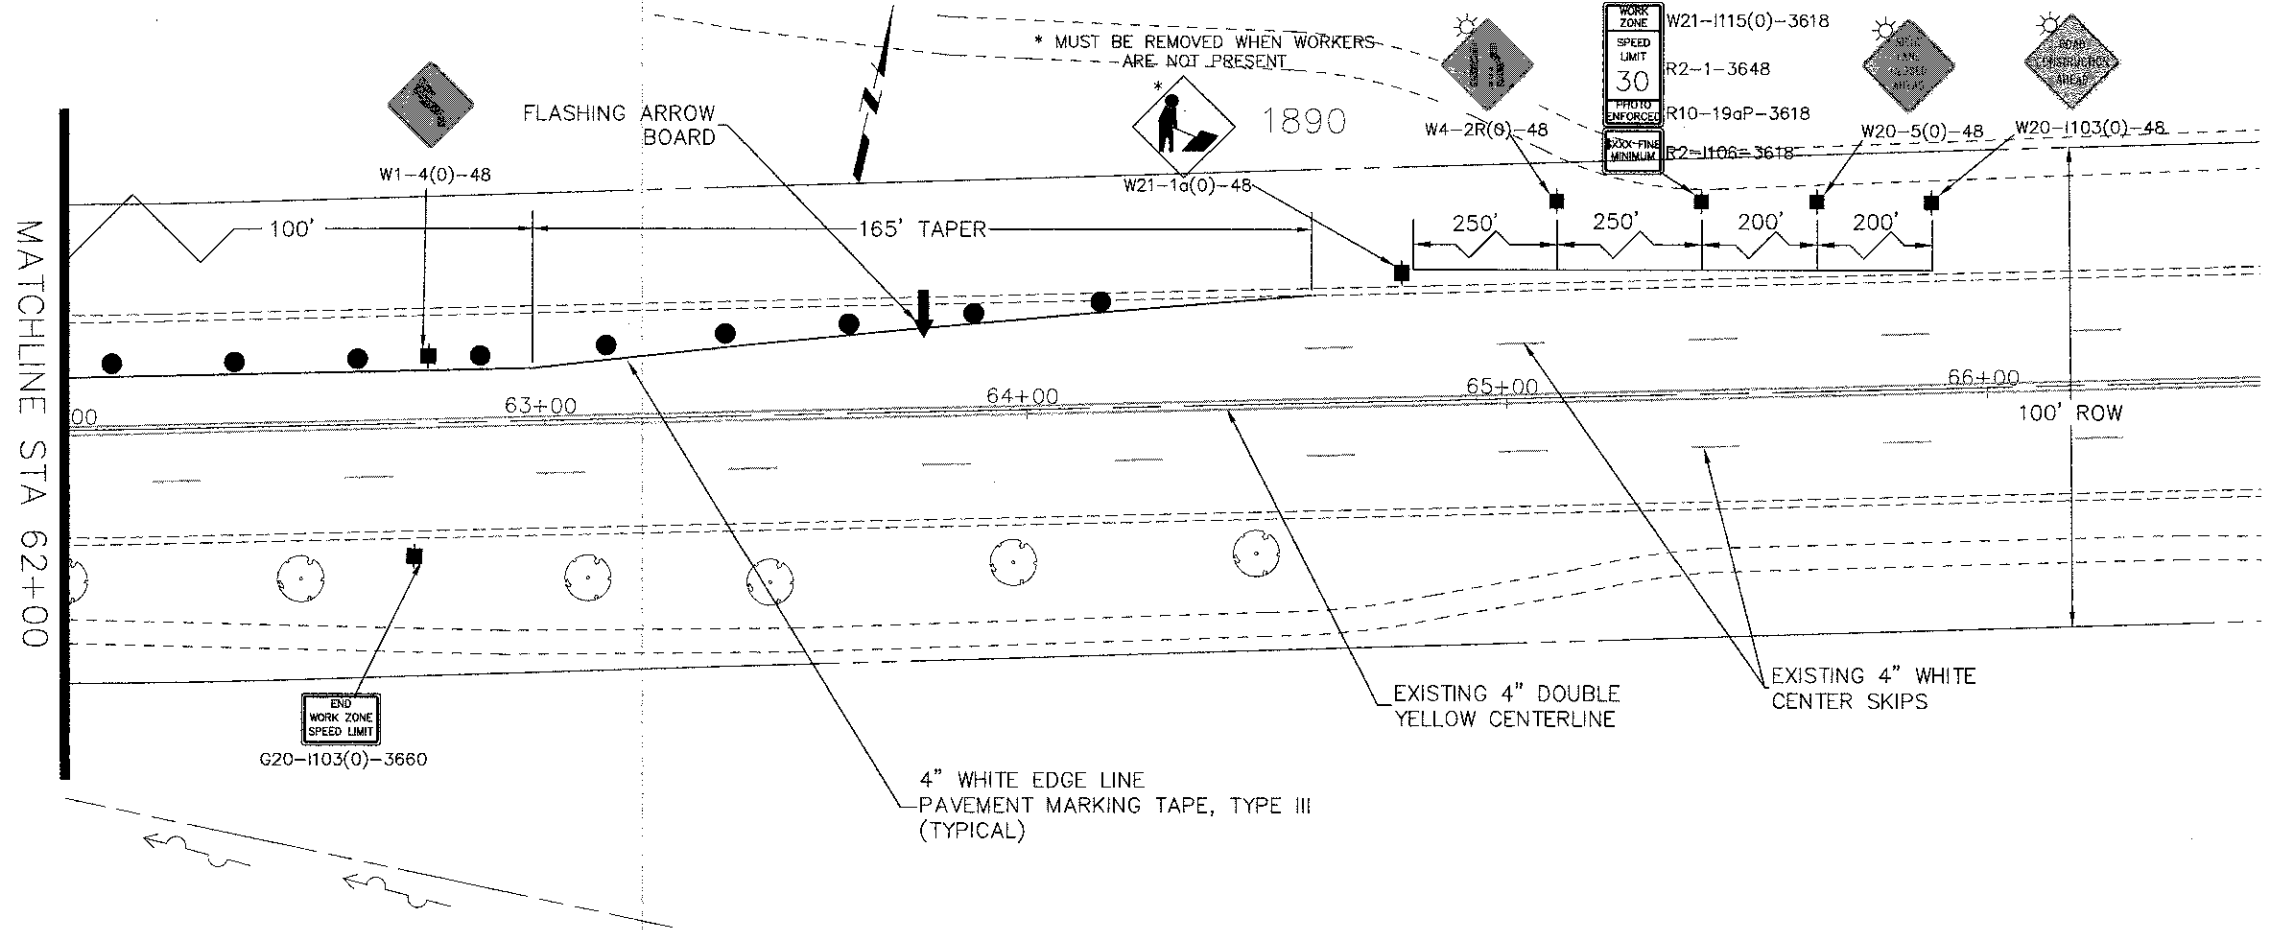

FILE NAME =  
Hassell Plan-Profile.dwg

DESIGNED --	REVISED --
DRAWN --	REVISED --
CHECKED --	REVISED --
DATE --	REVISED --

**STATE OF ILLINOIS**  
**DEPARTMENT OF TRANSPORTATION**

Hassell Road STP Project  
Construction Staging 1

SCALE: 1" = 20' SHEET NO. 7 OF 18 SHEETS STA. 58+00 TO STA 66+00

F.A.U. RTE.	SECTION	COUNTY	TOTAL SHEETS	SHEET NO.
1100	11-00087-00-FP	Cook	164	37
CONTRACT NO. 63770				
ILLINOIS FED. AID PROJECT CMM 9003(757)				