
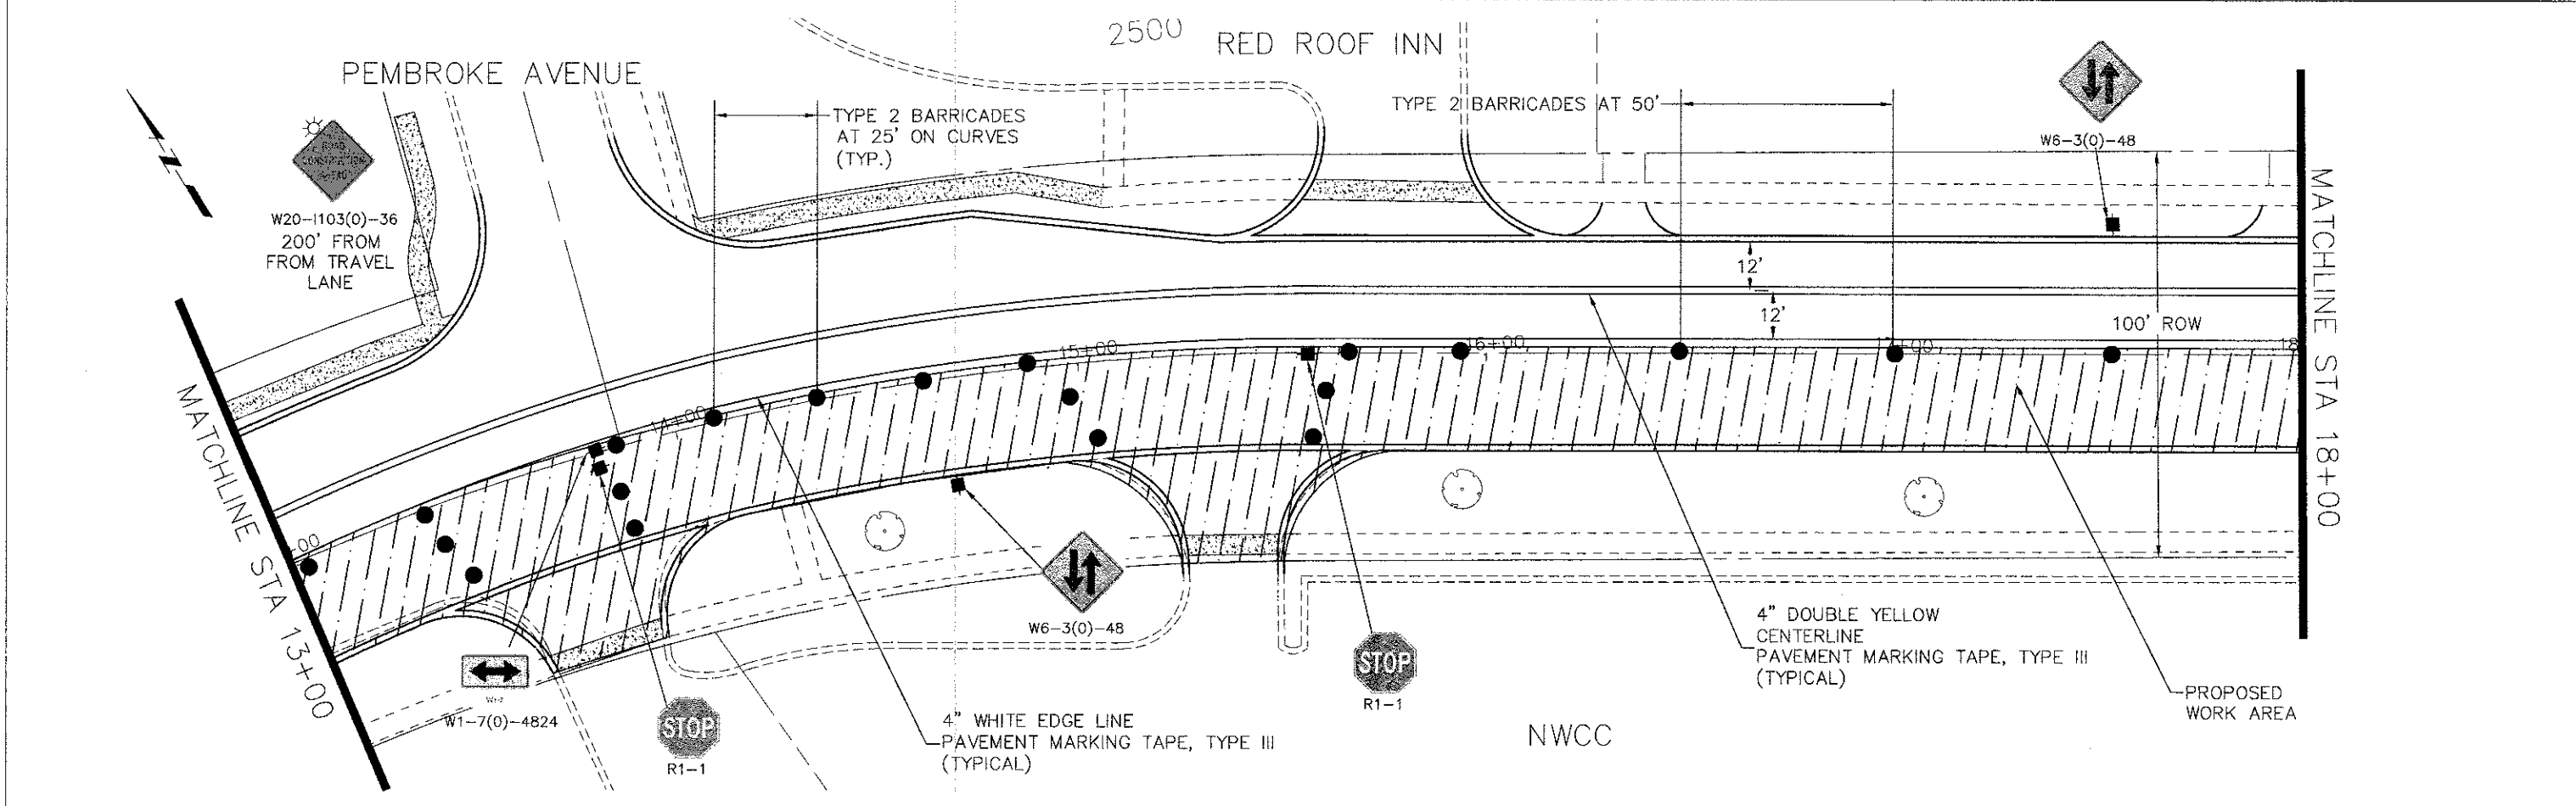


PLAN SURVEYED
 SLOTTED
 NOTE BOOK
 NO. OF WAY CHECKED
 DATE
 NAME

PROFILE SURVEYED
 SLOTTED
 NOTE BOOK
 NO. OF WAY CHECKED
 DATE
 NAME

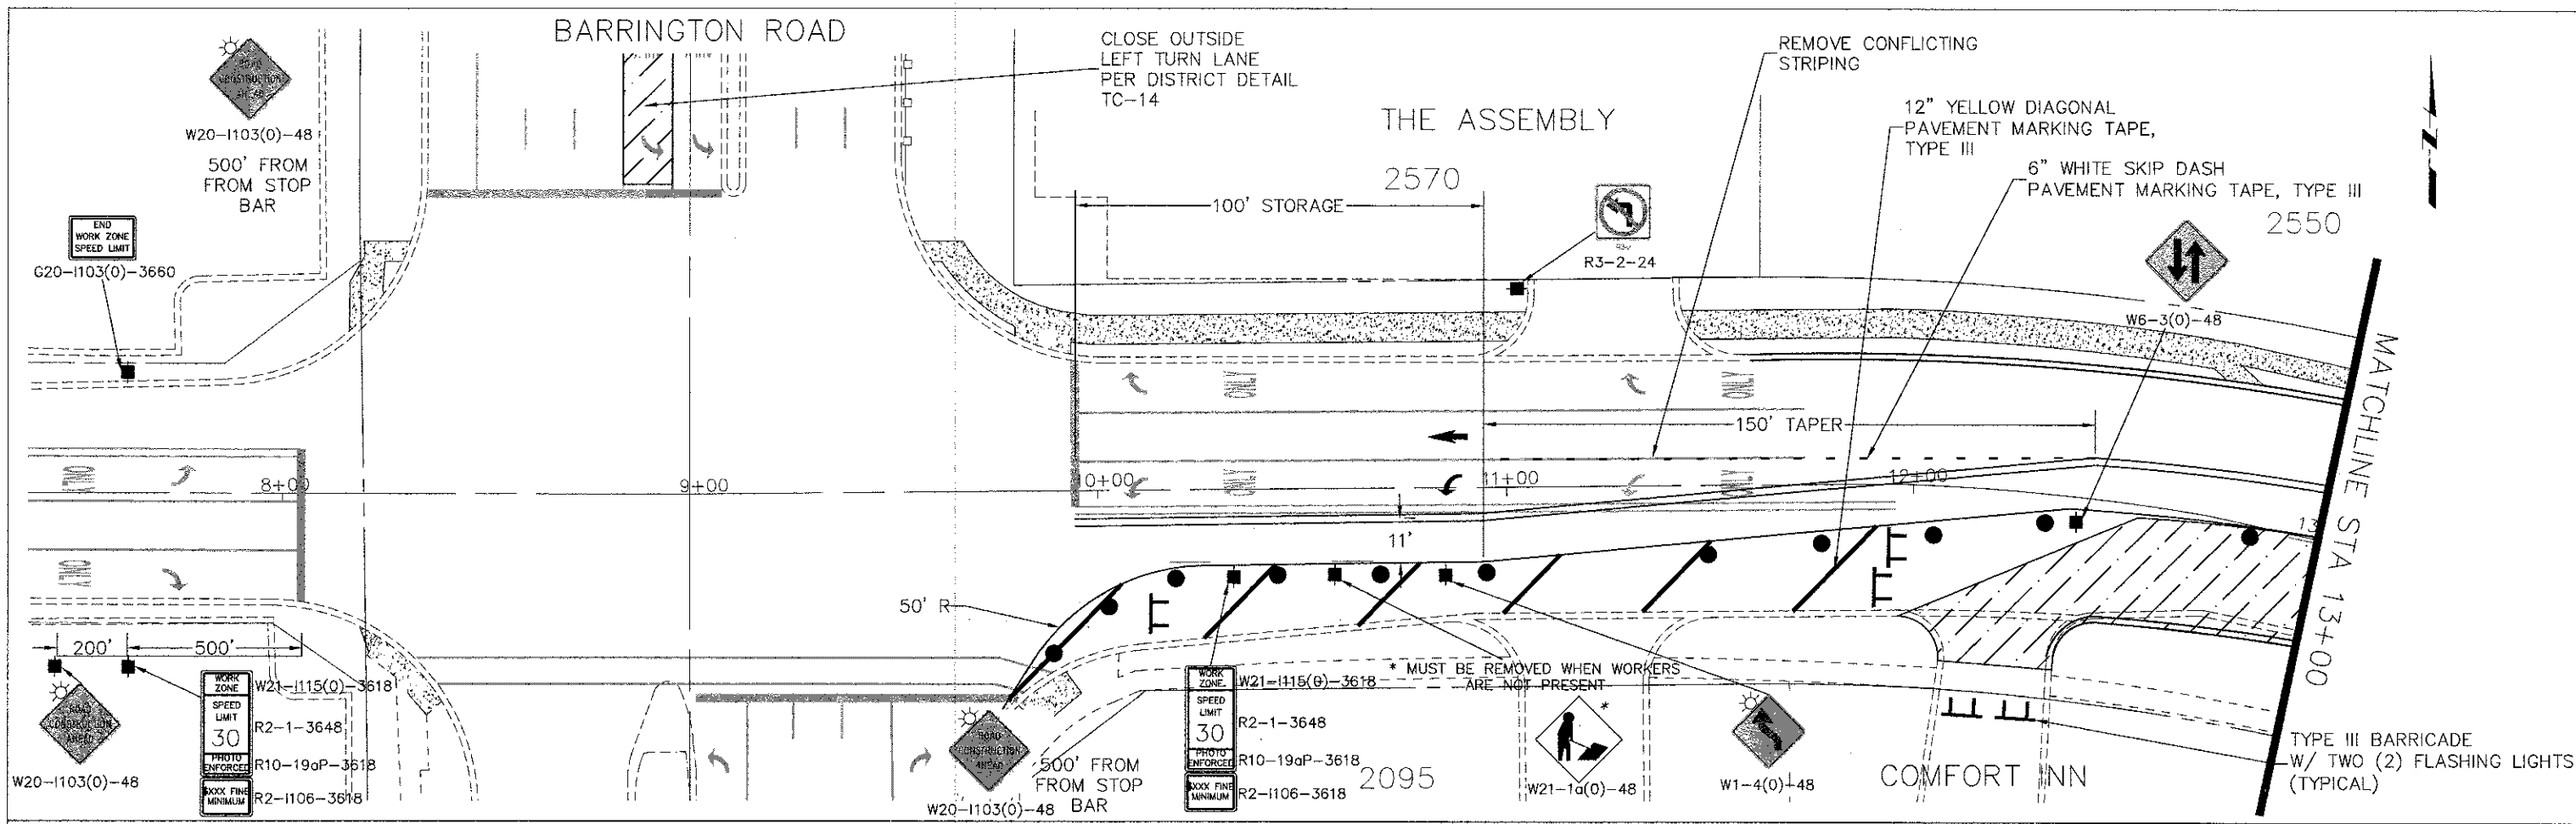

FILE NAME = Hassell Plan-Profile.dwg	DESIGNED - DRAWN - CHECKED - DATE -	REVISED - REVISED - REVISED - REVISED -	STATE OF ILLINOIS DEPARTMENT OF TRANSPORTATION	Hassell Road STP Project Construction Staging 2	F.A.U. RTE. 1100	SECTION 11-00087-00-FP	COUNTY Cook	TOTAL SHEETS 164	SHEET NO. 38	CONTRACT NO. 63770	ILLINOIS FED. AID PROJECT CMM 9003(757)
---	--	--	---	--	------------------------	---------------------------	----------------	---------------------	-----------------	--------------------	---

SCALE: 1" = 20' SHEET NO. 8 OF 18 SHEETS STA. 94+00 TO STA 18+00