
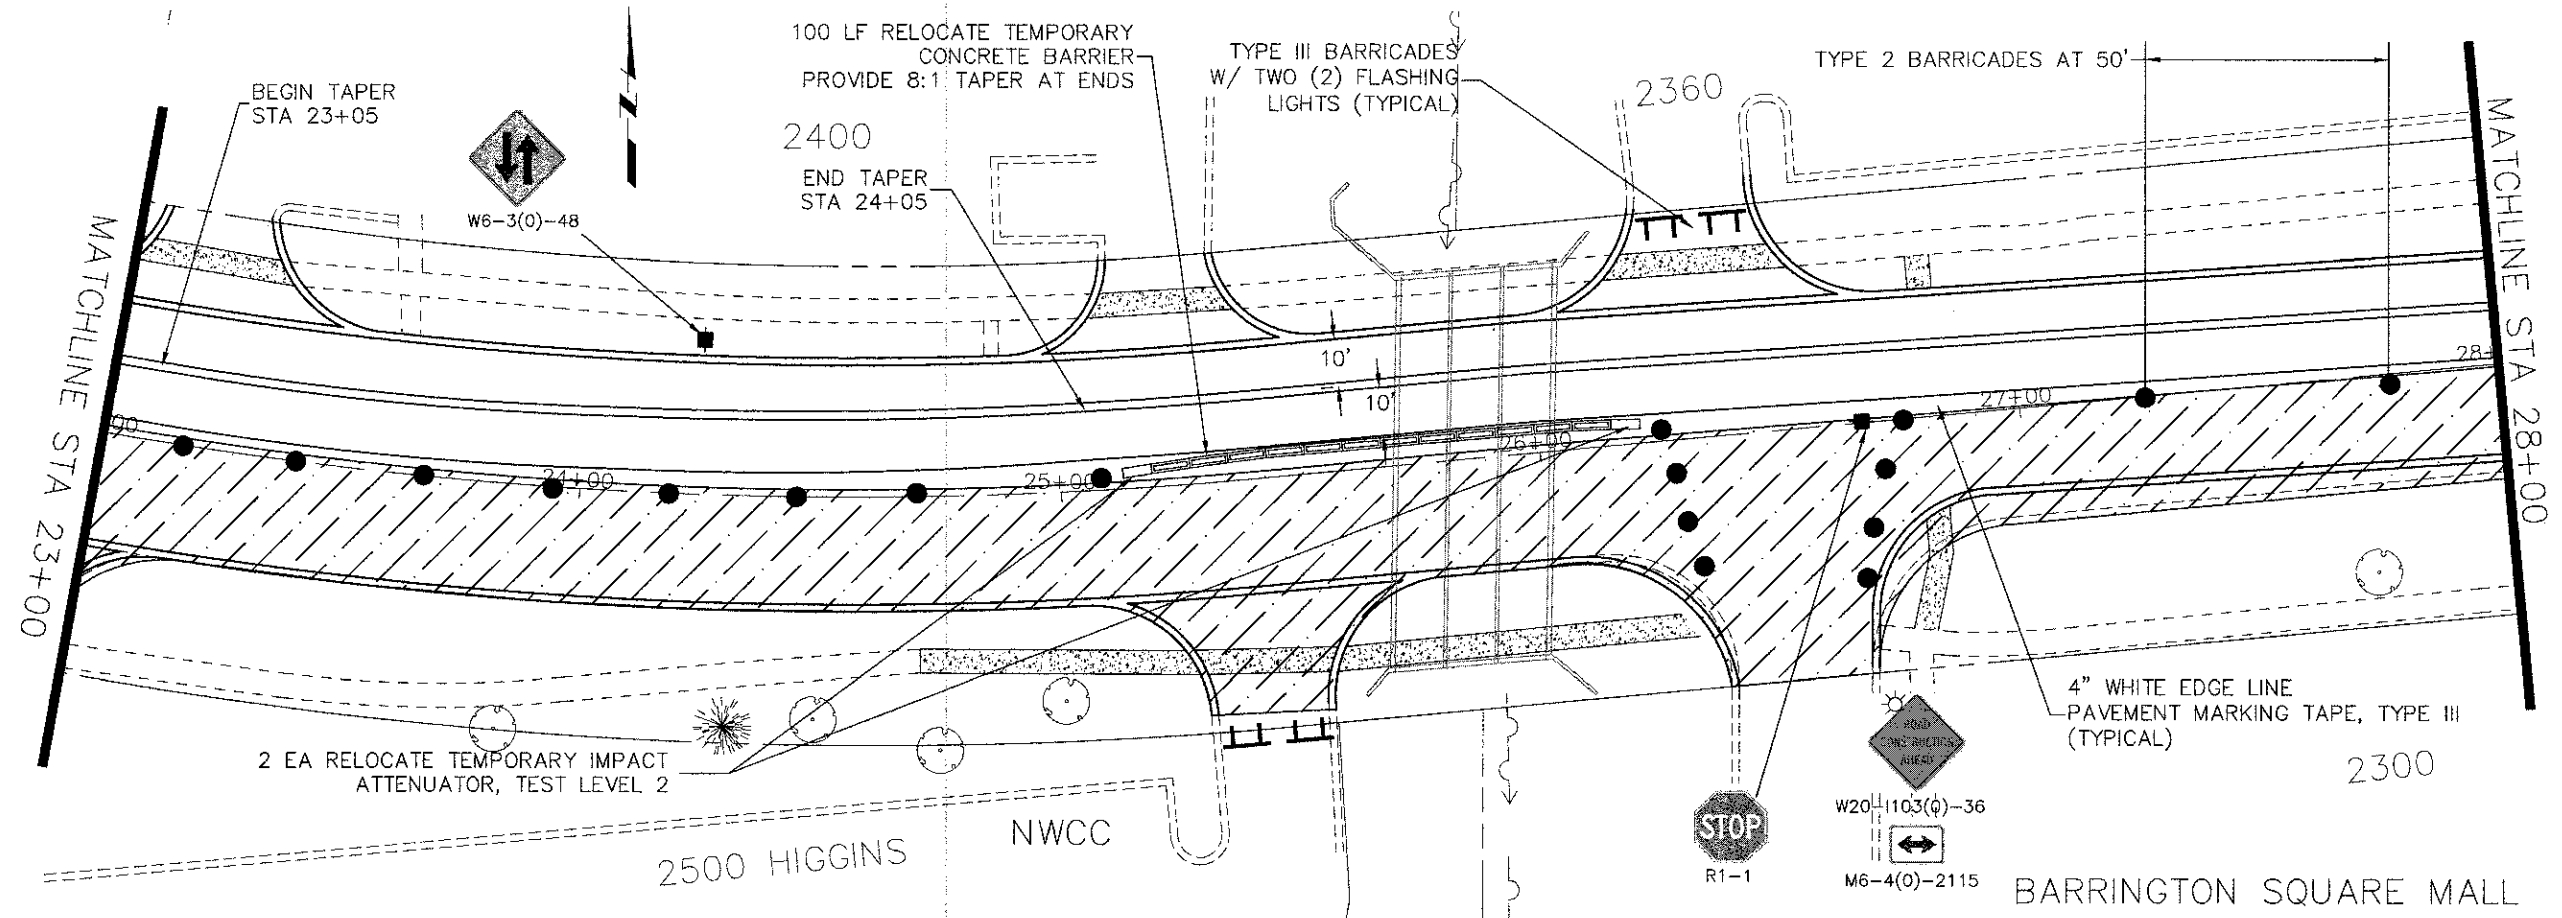


PLAN	DESIGNED	DATE
	BY	
	CHECKED	
	DATE	
	NOTED	
	DATE	
	REVISIONS	
	NO.	

PROFILE	DESIGNED	DATE
	BY	
	CHECKED	
	DATE	
	NOTED	
	DATE	
	REVISIONS	
	NO.	

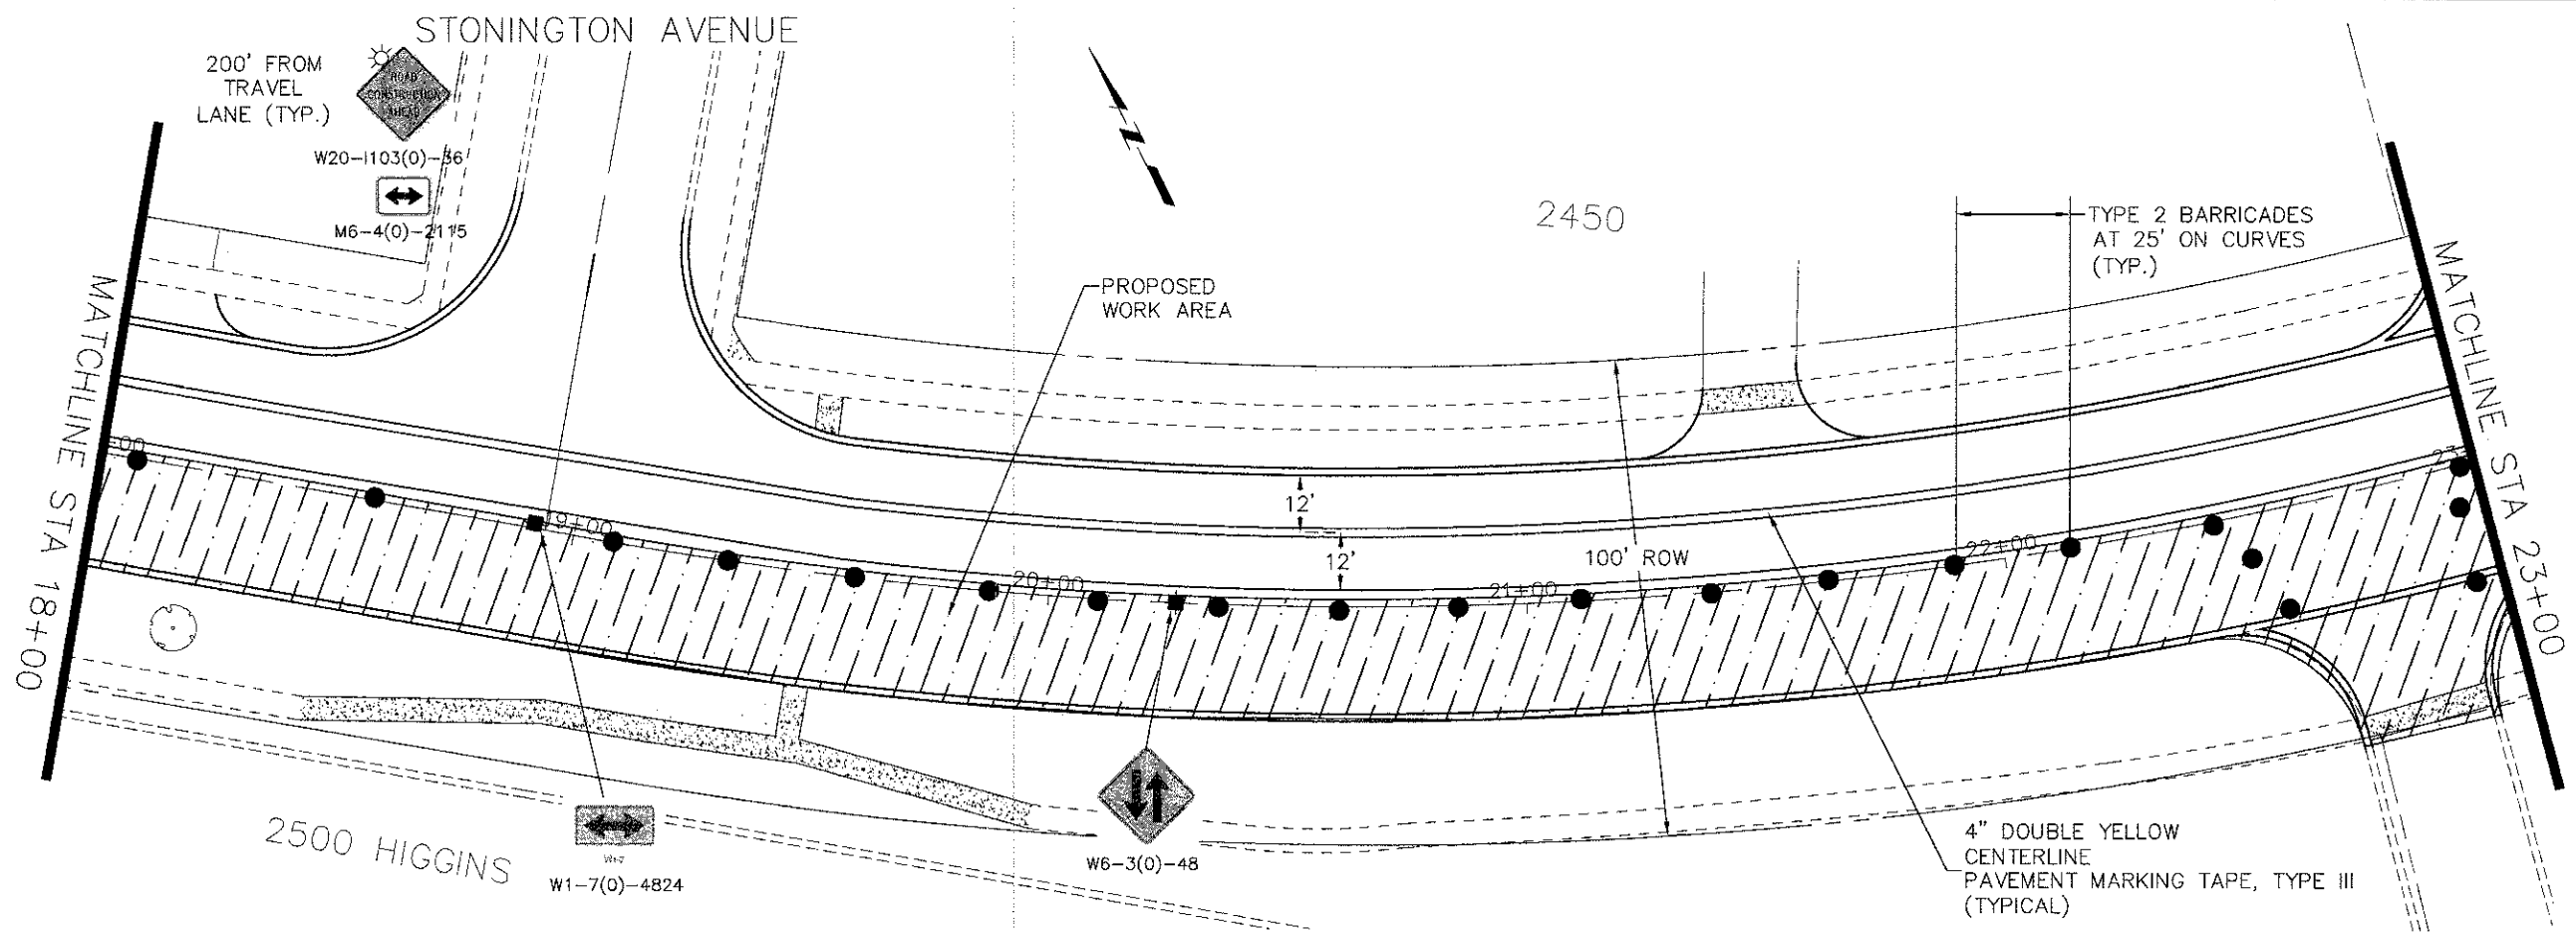

FILE NAME =	DESIGNED -	REVISIONS
Hassell Plan-Profile.dwg	DRAWN -	NO.
	CHECKED -	
	DATE -	

DESIGNED -	REVISIONS
DRAWN -	NO.
CHECKED -	
DATE -	

**STATE OF ILLINOIS  
DEPARTMENT OF TRANSPORTATION**

Hassell Road STP Project  
Construction Staging 2

SCALE: 1" = 20'    SHEET NO. 9 OF 18 SHEETS    STA. 18+00 TO STA 28+00

F.A.U. RTE.	SECTION	COUNTY	TOTAL SHEETS	SHEET NO.
1100	11-00087-00-FP	Cook	164	39
CONTRACT NO. 63770			ILLINOIS FED. AID PROJECT CMM 9003(757)	