
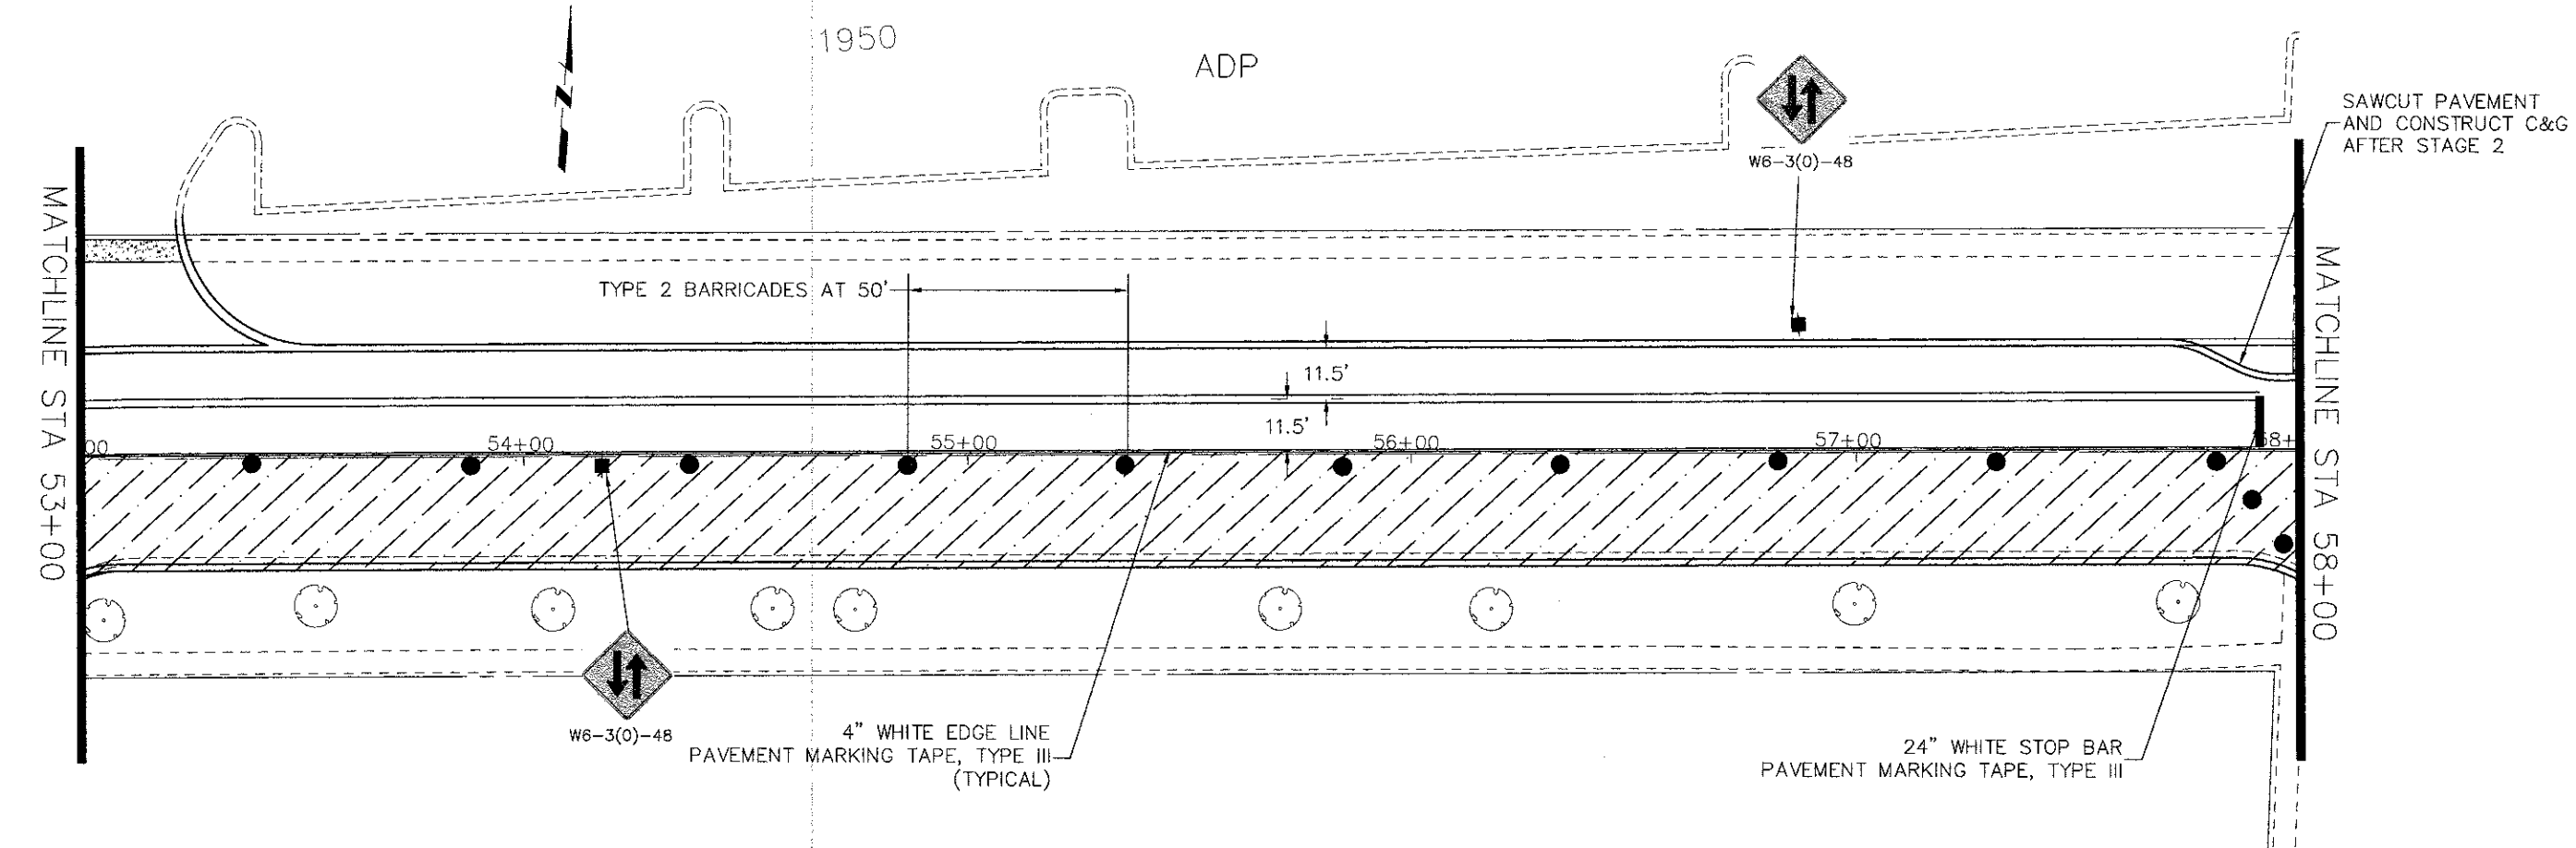


PLAN	SURVEYED	DATE	BY
	PLOTTED		
	NOTE BOOK		
	ALIGNMENT CHECKED		
	NO.		
	DATE		
	BY		

PROFILE	SURVEYED	DATE	BY
	PLOTTED		
	NOTE BOOK		
	ALIGNMENT CHECKED		
	NO.		
	DATE		
	BY		

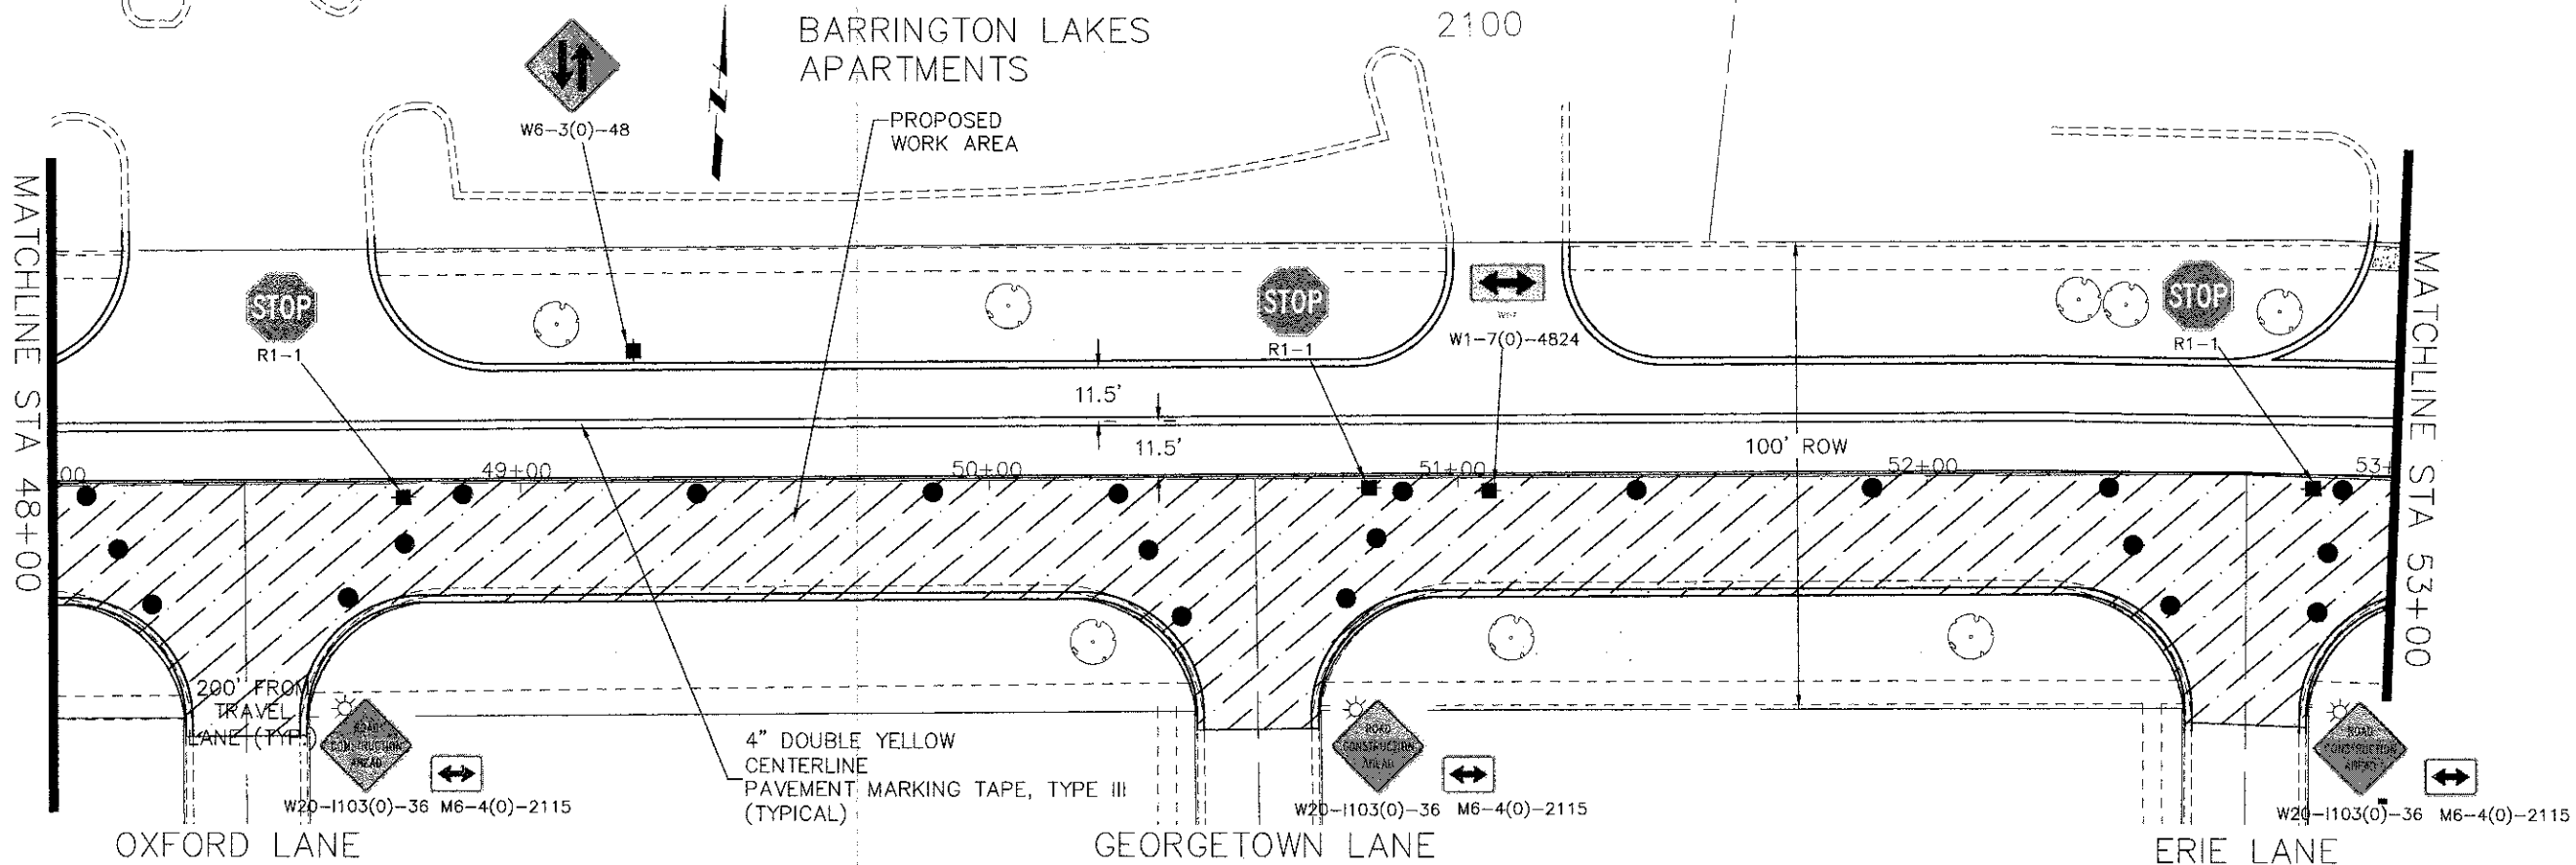

FILE NAME = Hassell Plan-Profile.dwg	DESIGNED -- DRAWN -- CHECKED -- DATE --	REVISED -- REVISED -- REVISED -- REVISED --	STATE OF ILLINOIS DEPARTMENT OF TRANSPORTATION	Hassell Road STP Project Construction Staging 2	F.A.U. RTE. 1100	SECTION 11-00087-00-FP	COUNTY Cook	TOTAL SHEETS 164	SHEET NO. 42	CONTRACT NO. 63770	ILLINOIS FED. AID PROJECT CMM 9003(757)
SCALE: 1" = 20'				SHEET NO. 12 OF 18 SHEETS		STA. 48+00 TO STA 58+00					