


PLAN	DESIGNED	DATE
	NOTED	
	ALIGNED	
	CHECKED	
	STUDIED	
	NO.	

PROFILE	DESIGNED	DATE
	NOTED	
	GRADES	
	CHECKED	
	STRUCTURE	
	NOTATION	
	NO.	

24" WHITE STOP BAR
PAVEMENT MARKING TAPE, TYPE III

SAWCUT PAVEMENT
AND CONSTRUCT C&G
AFTER STAGE 2

MATCHLINE STA 58+00

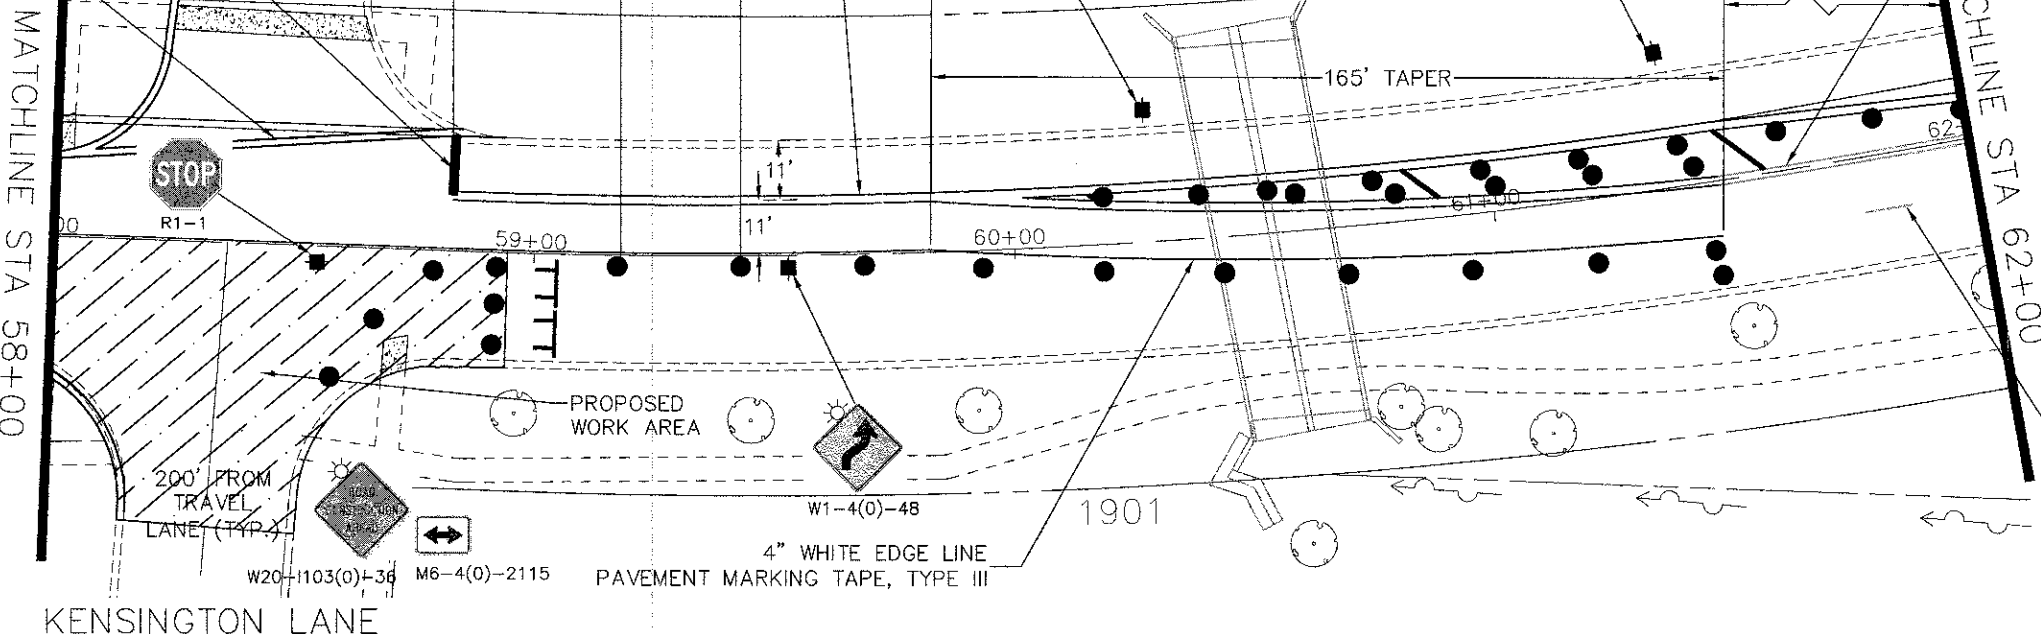


KENSINGTON LANE

12" YELLOW DIAGONALS
@ 75' SPACING
PAVEMENT MARKING TAPE, TYPE III

REMOVE ALL EXISTING
CONFLICTING STRIPING
(TYPICAL)

MATCHLINE STA 62+00

FLASHING ARROW
BOARD

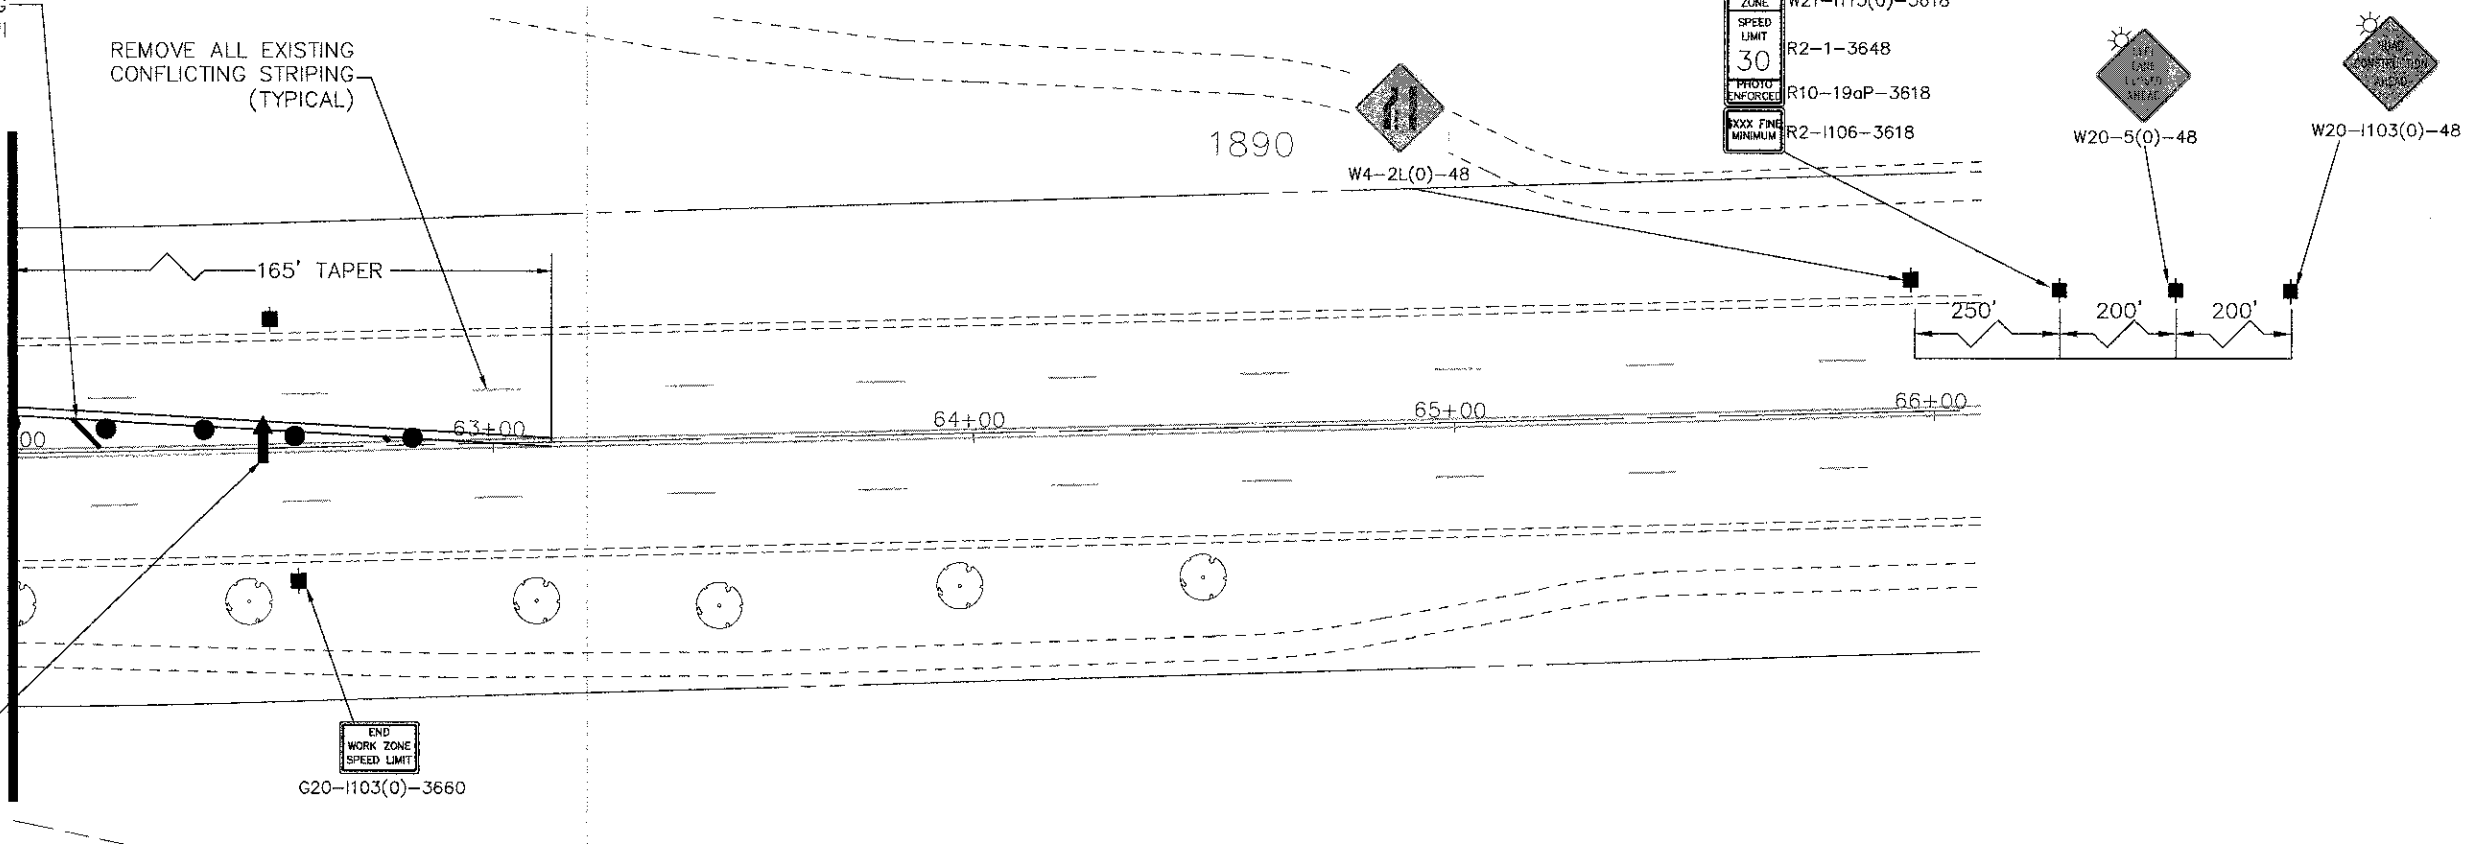

STATE OF ILLINOIS
DEPARTMENT OF TRANSPORTATION

Hassell Road STP Project
Construction Staging 2

F.A.U. RTE.	SECTION	COUNTY	TOTAL SHEETS	SHEET NO.
1100	11-00087-00-FP	Cook	164	43
CONTRACT NO. 63770			ILLINOIS FED. AID PROJECT CMM 9003(757)	

SCALE: 1" = 20' SHEET NO. 13 OF 18 SHEETS STA. 58+00 TO STA 62+00

DESIGNED -	REVISED -
DRAWN -	REVISED -
CHECKED -	REVISED -
DATE -	REVISED -

FILE NAME =
Hassell Plan-Profile.dwg