
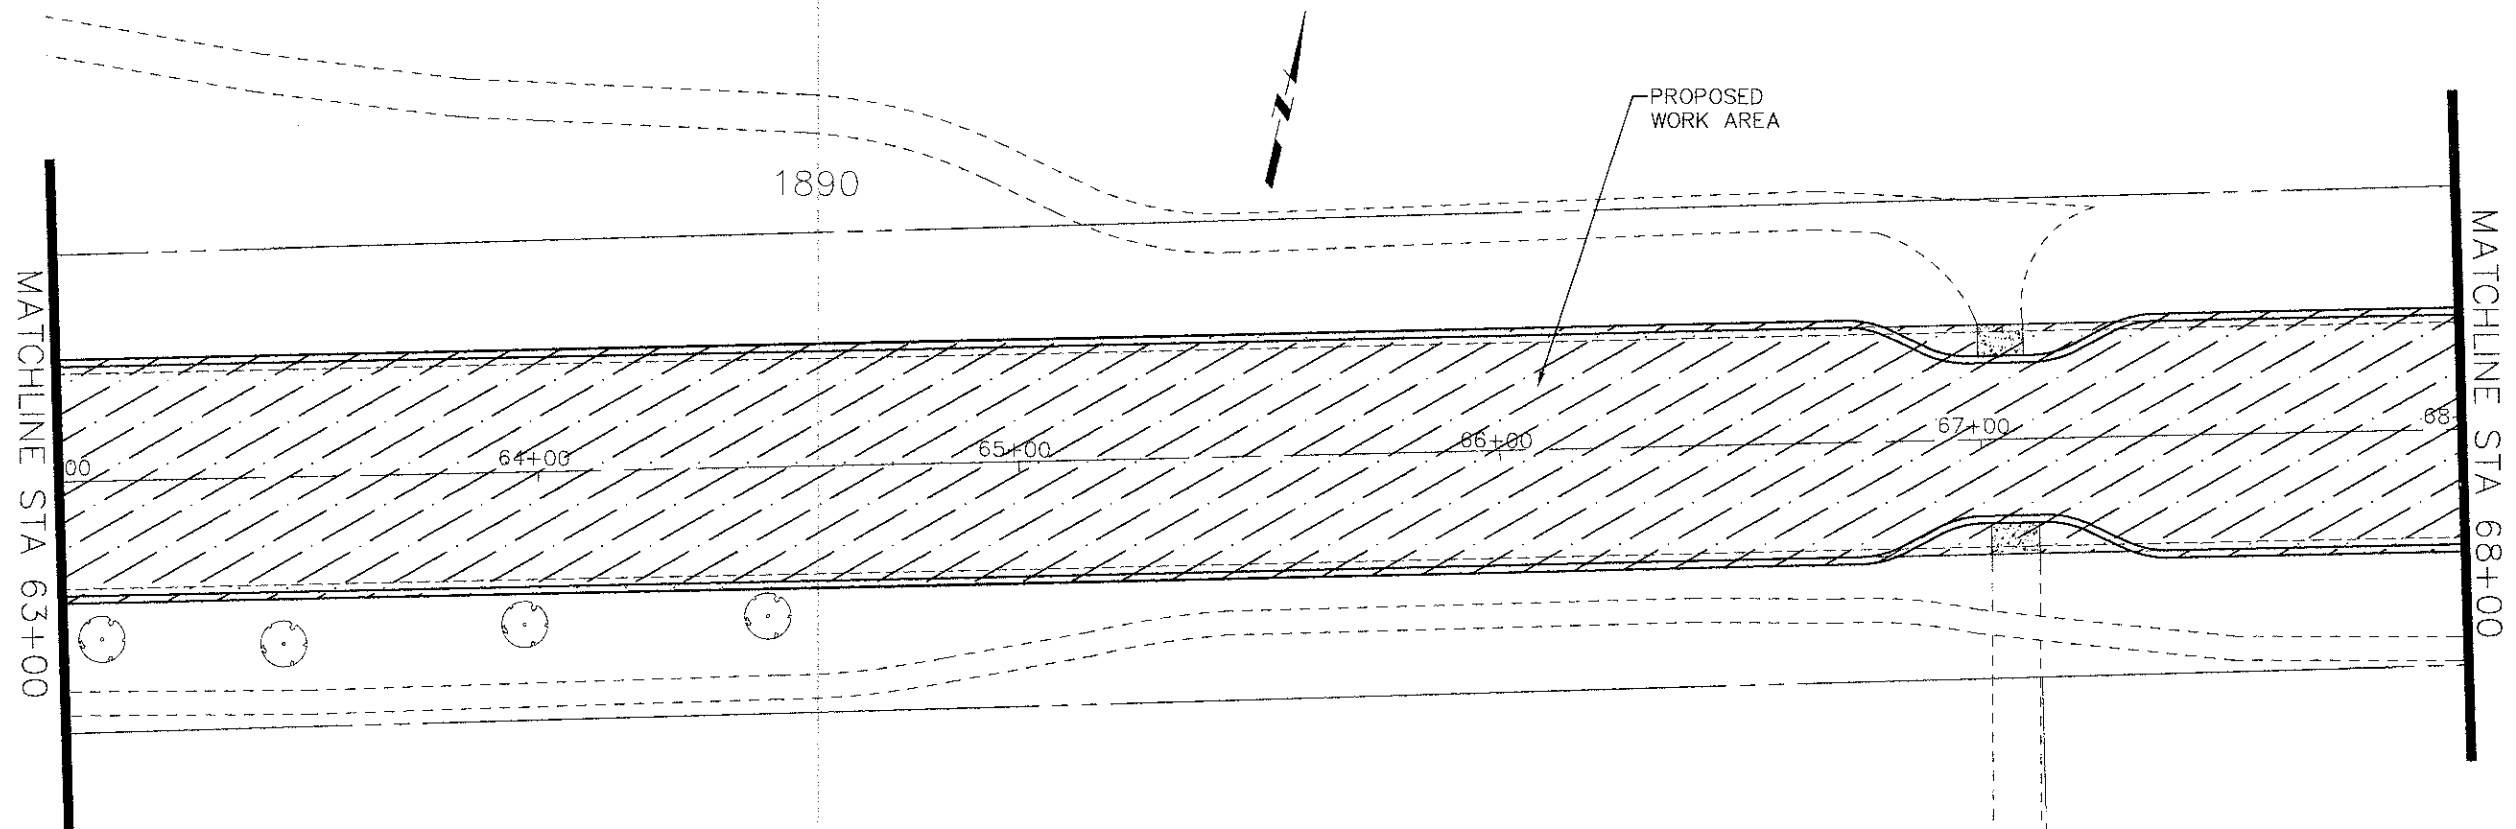


PLAN	DRAWN	DATE	BY
	PLOTTED		
	ALIGNED		
	CHECKED		
	NO.		

PROFILE	DRAWN	DATE	BY
	PLOTTED		
	ALIGNED		
	CHECKED		
	NO.		

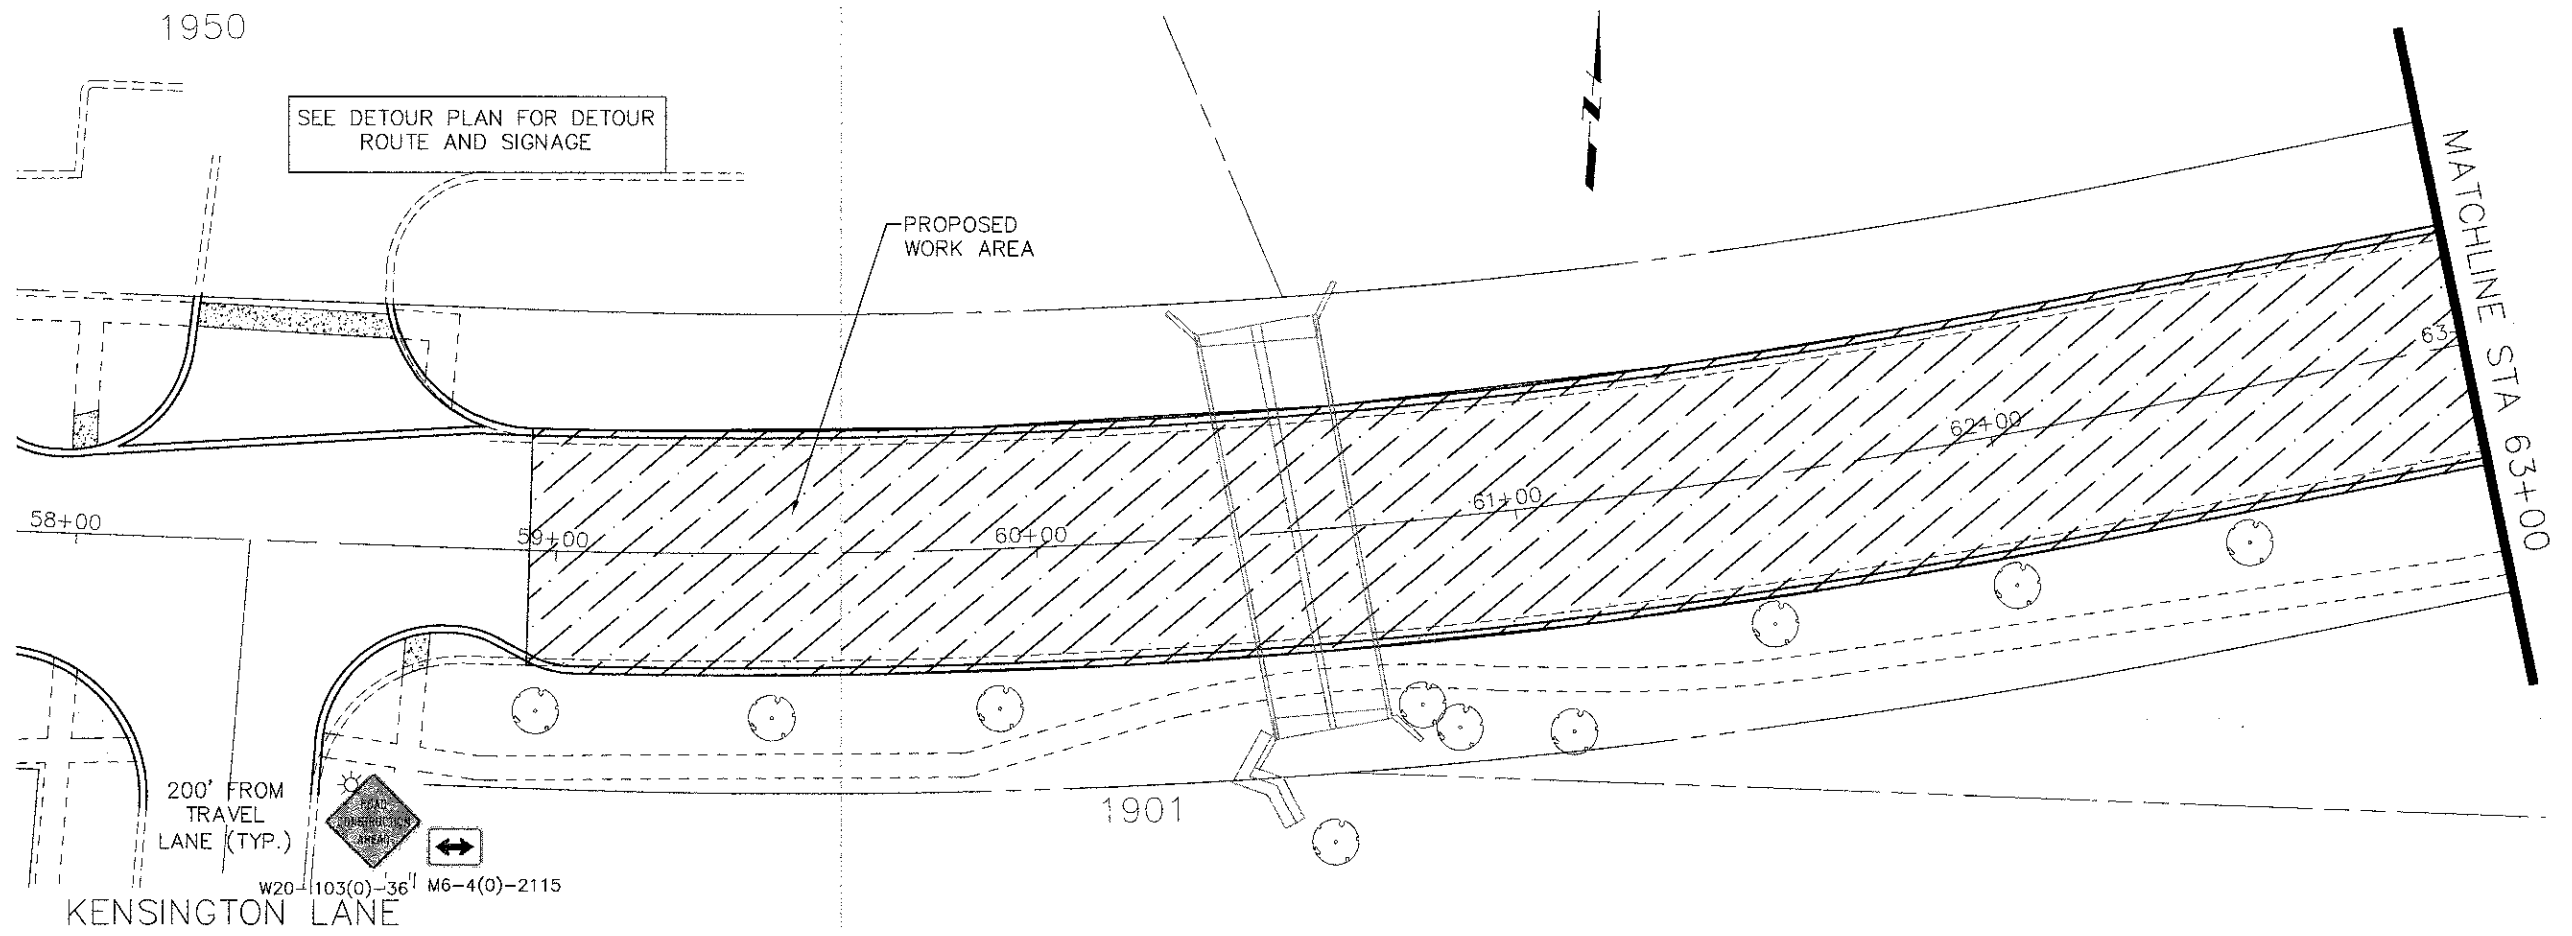

FILE NAME = Hassell Plan-Profile.dwg	DRAWN -	REVISED -	STATE OF ILLINOIS DEPARTMENT OF TRANSPORTATION	Hassell Road STP Project Construction Staging 3	F.A.U. RTE.	SECTION	COUNTY	TOTAL SHEETS	SHEET NO.
	CHECKED -	REVISED -			1100	11-00087-00-FP	Cook	164	44
	DATE -	REVISED -			CONTRACT NO. 63770		ILLINOIS FED. AID PROJECT CMM 9003(757)		
			SCALE: 1" = 20'	SHEET NO. 14 OF 18 SHEETS	STA. 58+00 TO STA 68+00				