
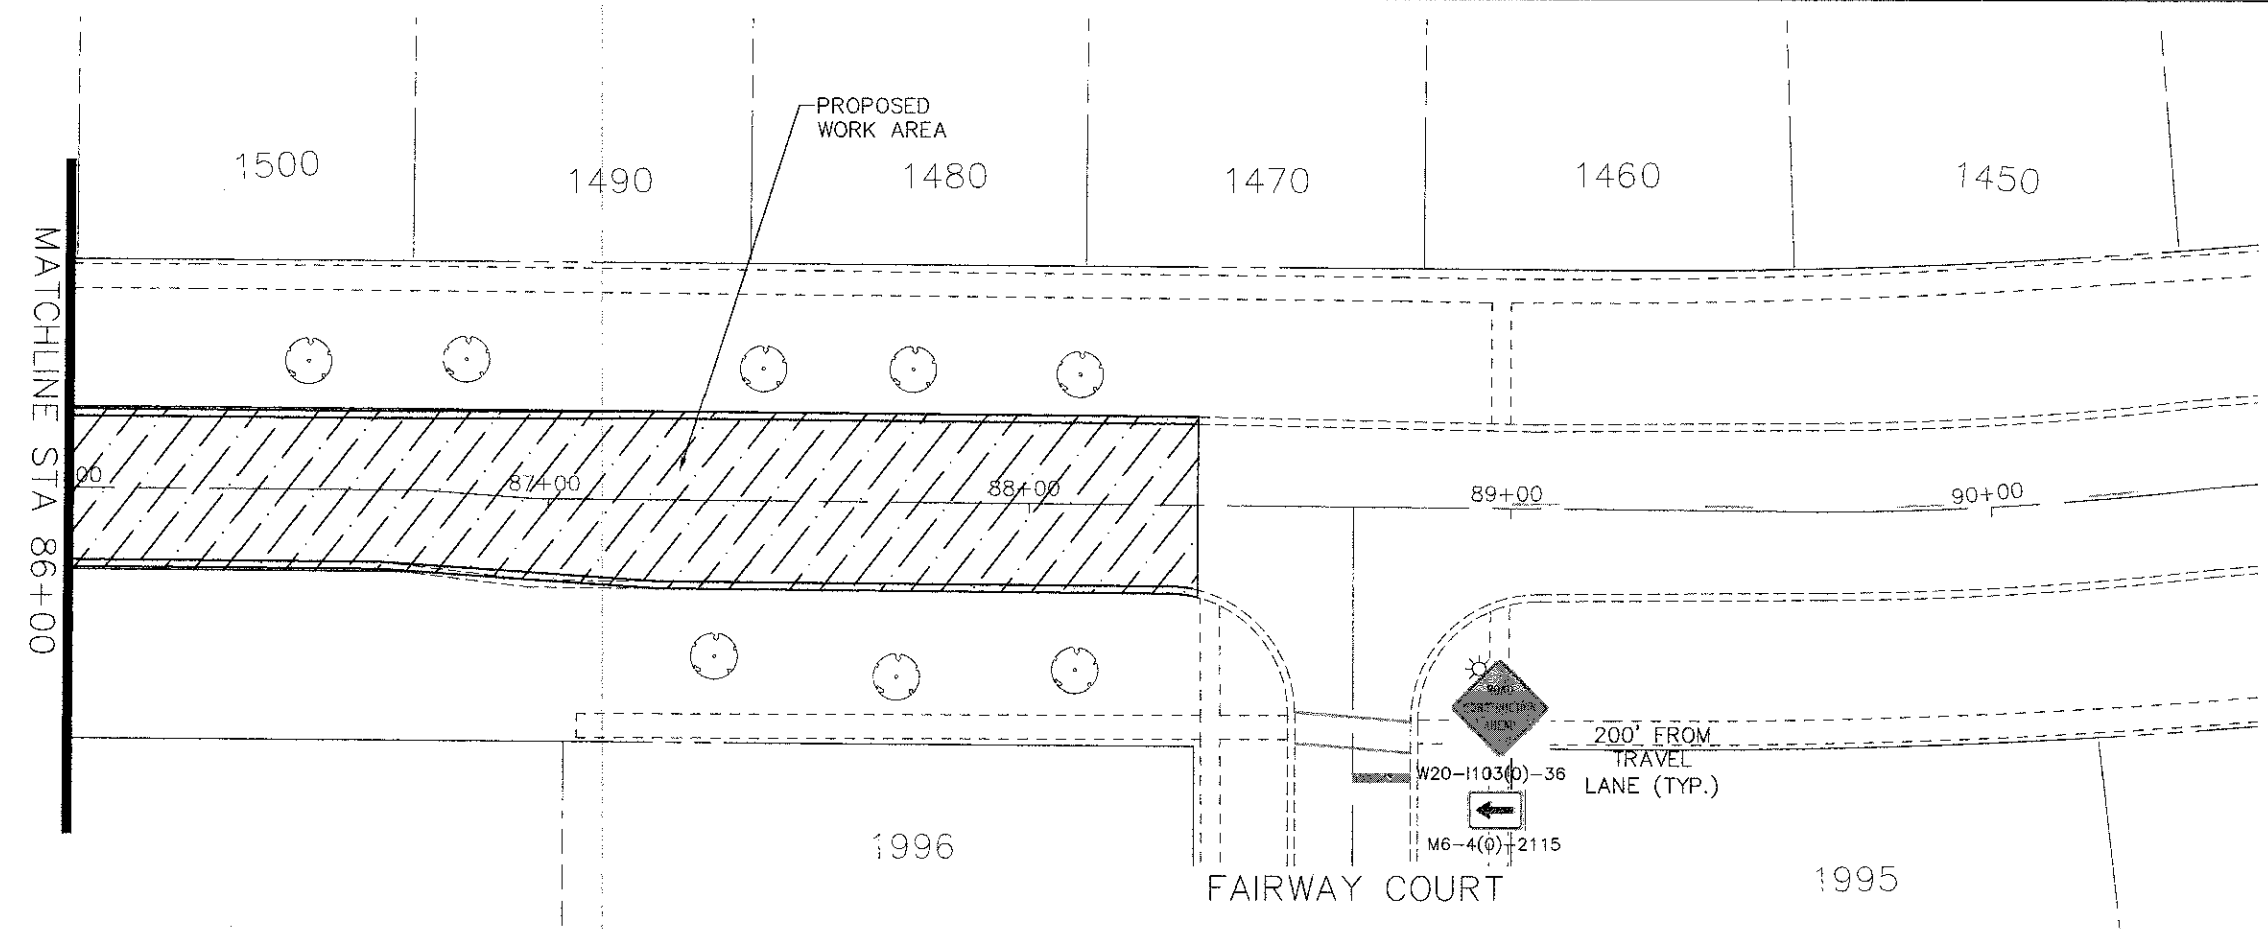


SEE DETOUR PLAN FOR DETOUR ROUTE AND SIGNAGE

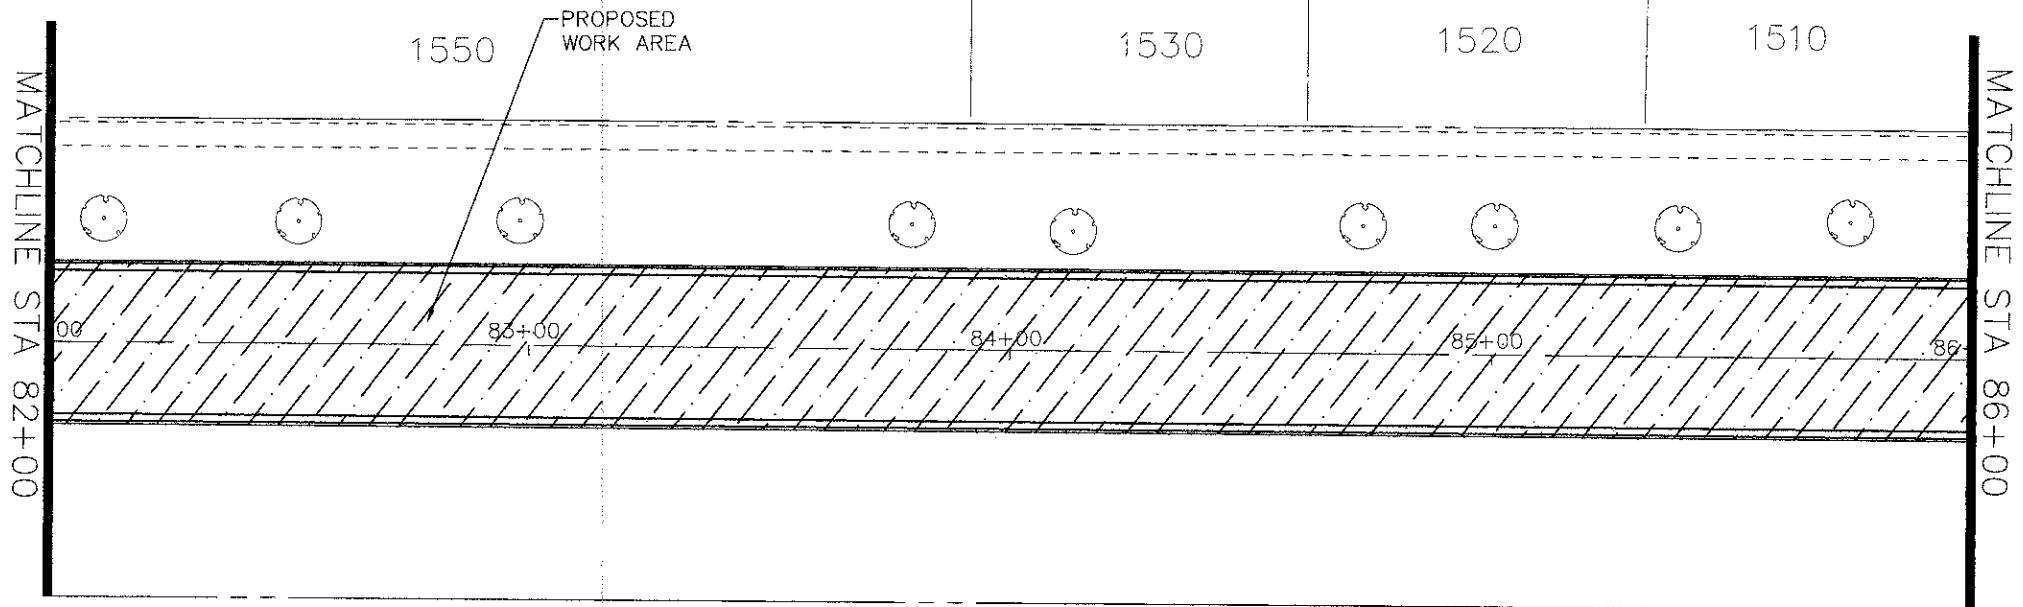

PLAN	SURVEYED	DATE
	NOTE BOOK ALIGNED	
	RT. OF WAY CHECKED	
	NO.	

PROFILE	SURVEYED	DATE
	NOTE BOOK GRADES CHECKED	
	NO.	

FILE NAME =  
Hassell Plan-Profile.dwg

DRAWN -	REVISED -
CHECKED -	REVISED -
DATE -	REVISED -

STATE OF ILLINOIS  
DEPARTMENT OF TRANSPORTATION

Hassell Road STP Project  
Construction Staging 4

SCALE: 1" = 20' SHEET NO. 17 OF 18 SHEETS STA. 82+00 TO STA 90+00

F.A.U. RTE.	SECTION	COUNTY	TOTAL SHEETS	SHEET NO.
1100	11-00087-00-FP	Cook	164	47
CONTRACT NO. 63770				
ILLINOIS FED. AID PROJECT CMM 9003(757)				