


PLAN	SURVEYED	DATE
	PLOTTED	
	NOTE BOOK ALIGNMENT CHECKED	
	NO. _____	
	DATE _____	
	BY _____	

PROFILE	SURVEYED	DATE
	PLOTTED	
	NOTE BOOK GRADES CHECKED	
	NO. _____	
	DATE _____	
	BY _____	

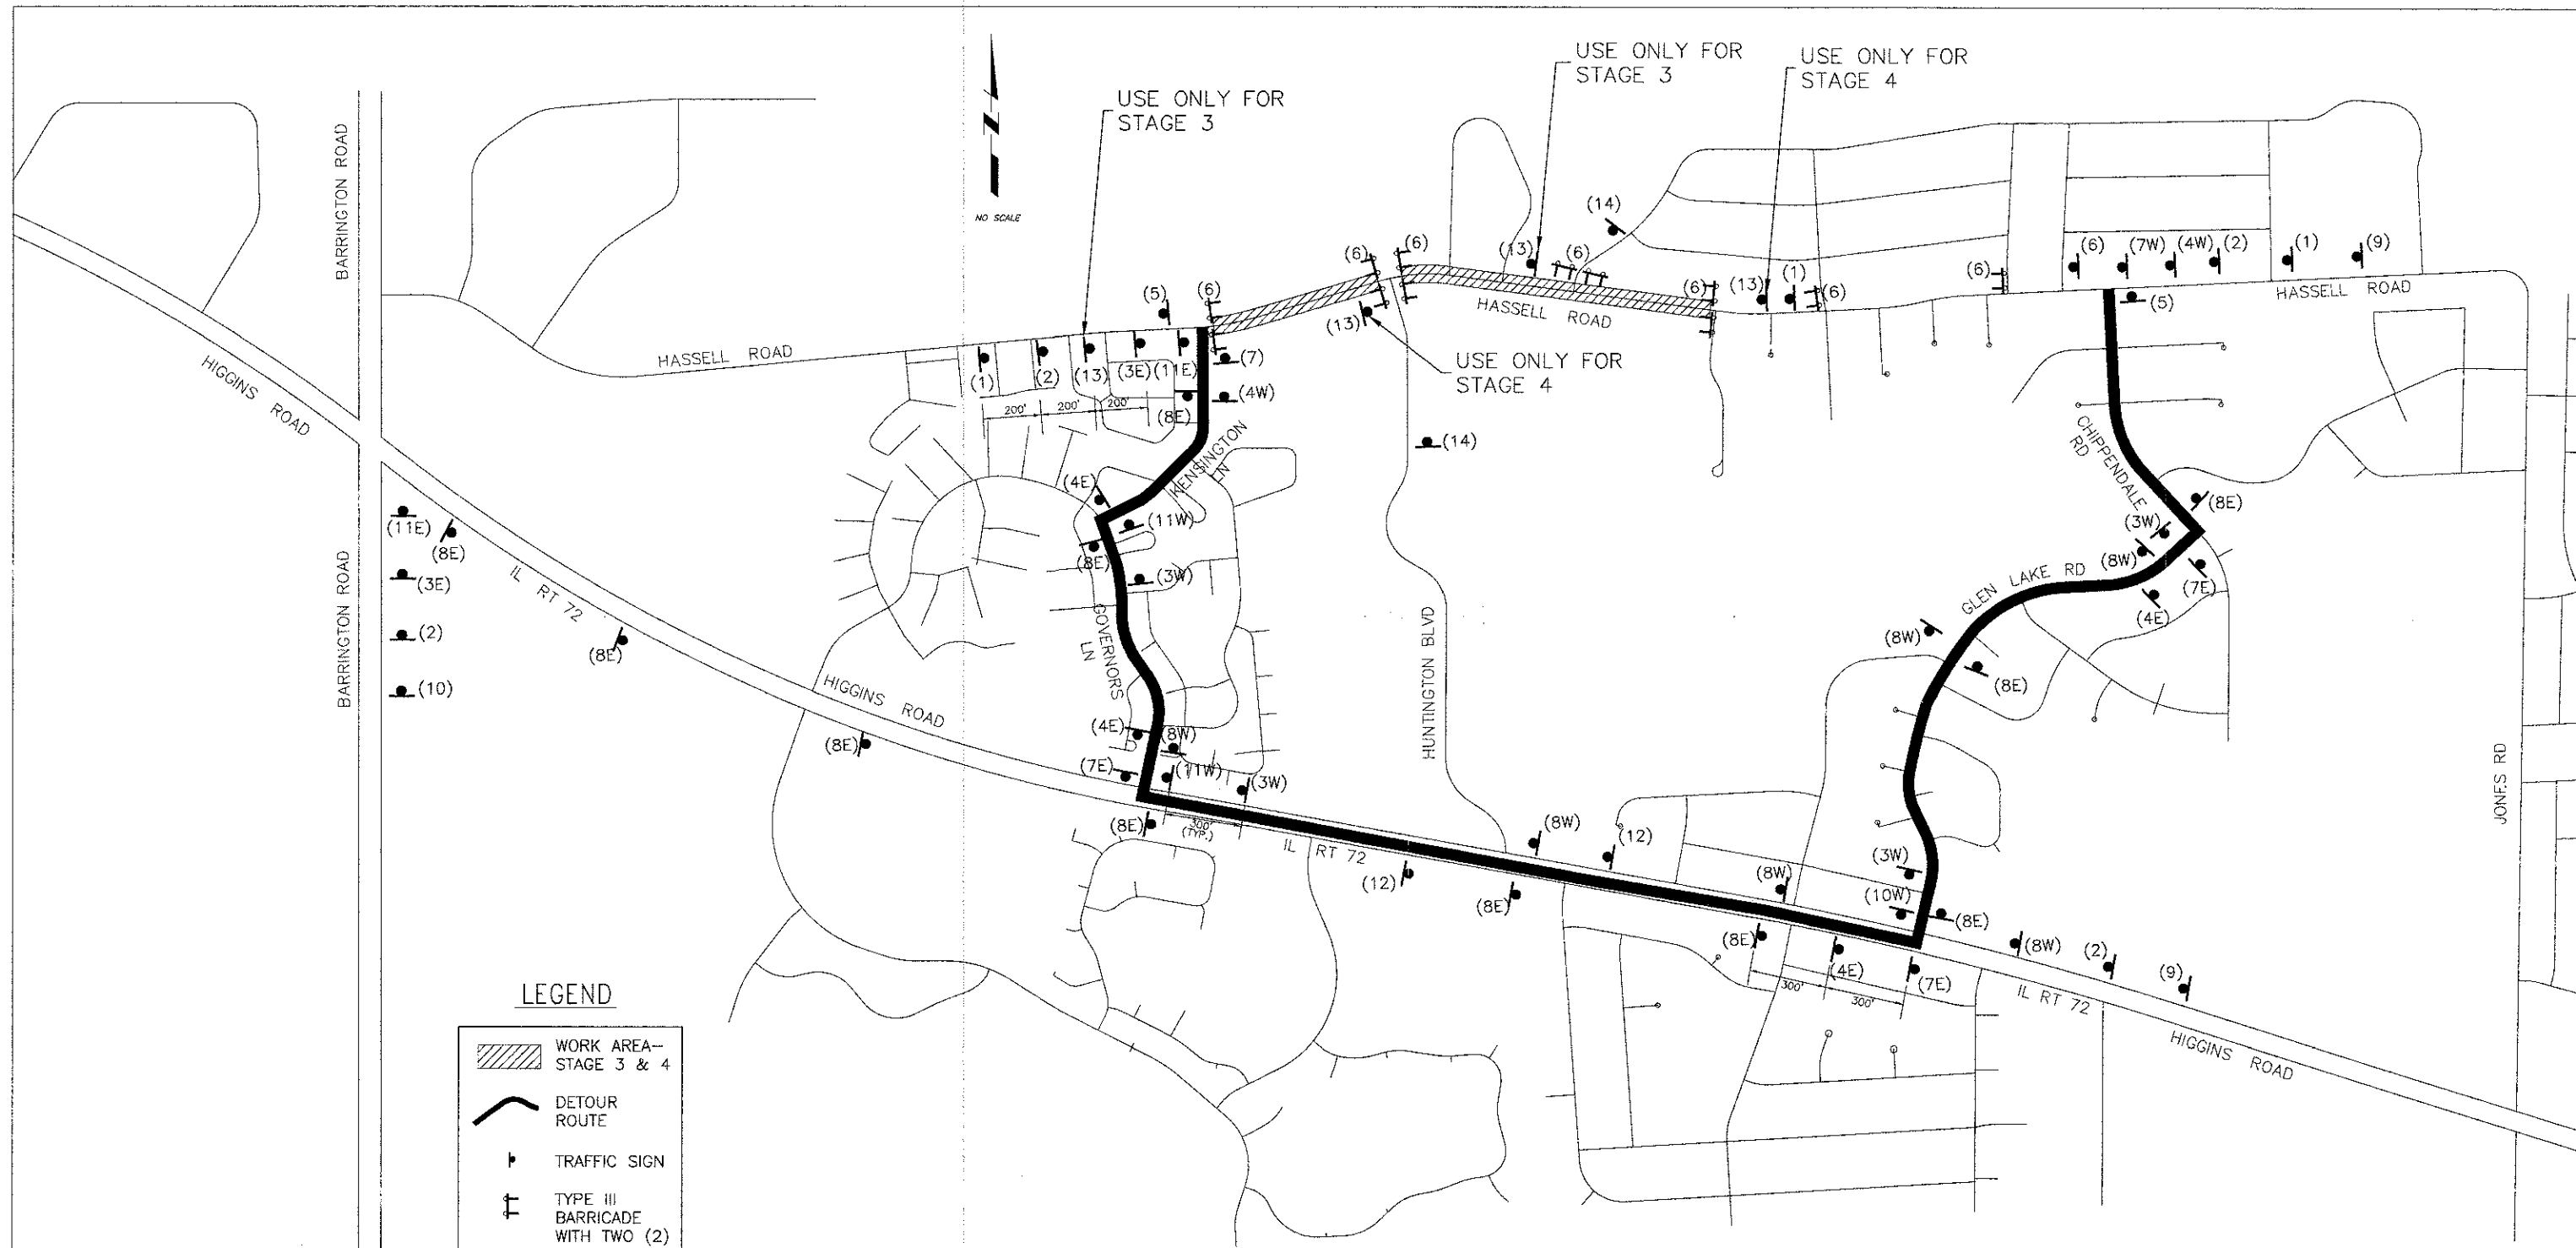

LEGEND

- WORK AREA-- STAGE 3 & 4
- DETOUR ROUTE
- TRAFFIC SIGN
- TYPE III BARRICADE WITH TWO (2) FLASHING LIGHTS

DETOUR SIGN LEGEND

(1) W20-3 (48"x 48")	(2) W20-2 (48"x 48")	(3) EAST M3-3 OR WEST M3-4 HASSELL RD DETOUR M5-1R	(4) EAST M3-3 OR WEST M3-4 HASSELL RD DETOUR M5-1L	(5) M4-8A (24"x 18")	(6) R11-2 (60"x 30")	(7) EAST M3-3 OR WEST M3-4 HASSELL RD DETOUR M4-9L	(8) EAST M3-3 OR WEST M3-4 HASSELL RD DETOUR M4-8 (24"x 12") M6-3 (B/O) (21"x 15")	(9) R11-4 (60"x 30")	(10) R11-4 (60"x 30")	(11) EAST M3-3 OR WEST M3-4 HASSELL RD DETOUR M4-9R	(12) TO VILLAGE HALL USE HUNTINGTON BLVD (60"x 30")	(13) W20-3 (48"x 48")	(14) W20-3 (48"x 48")
-----------------------	-----------------------	---	---	-----------------------	-----------------------	---	---	-----------------------	------------------------	--	--	------------------------	------------------------