
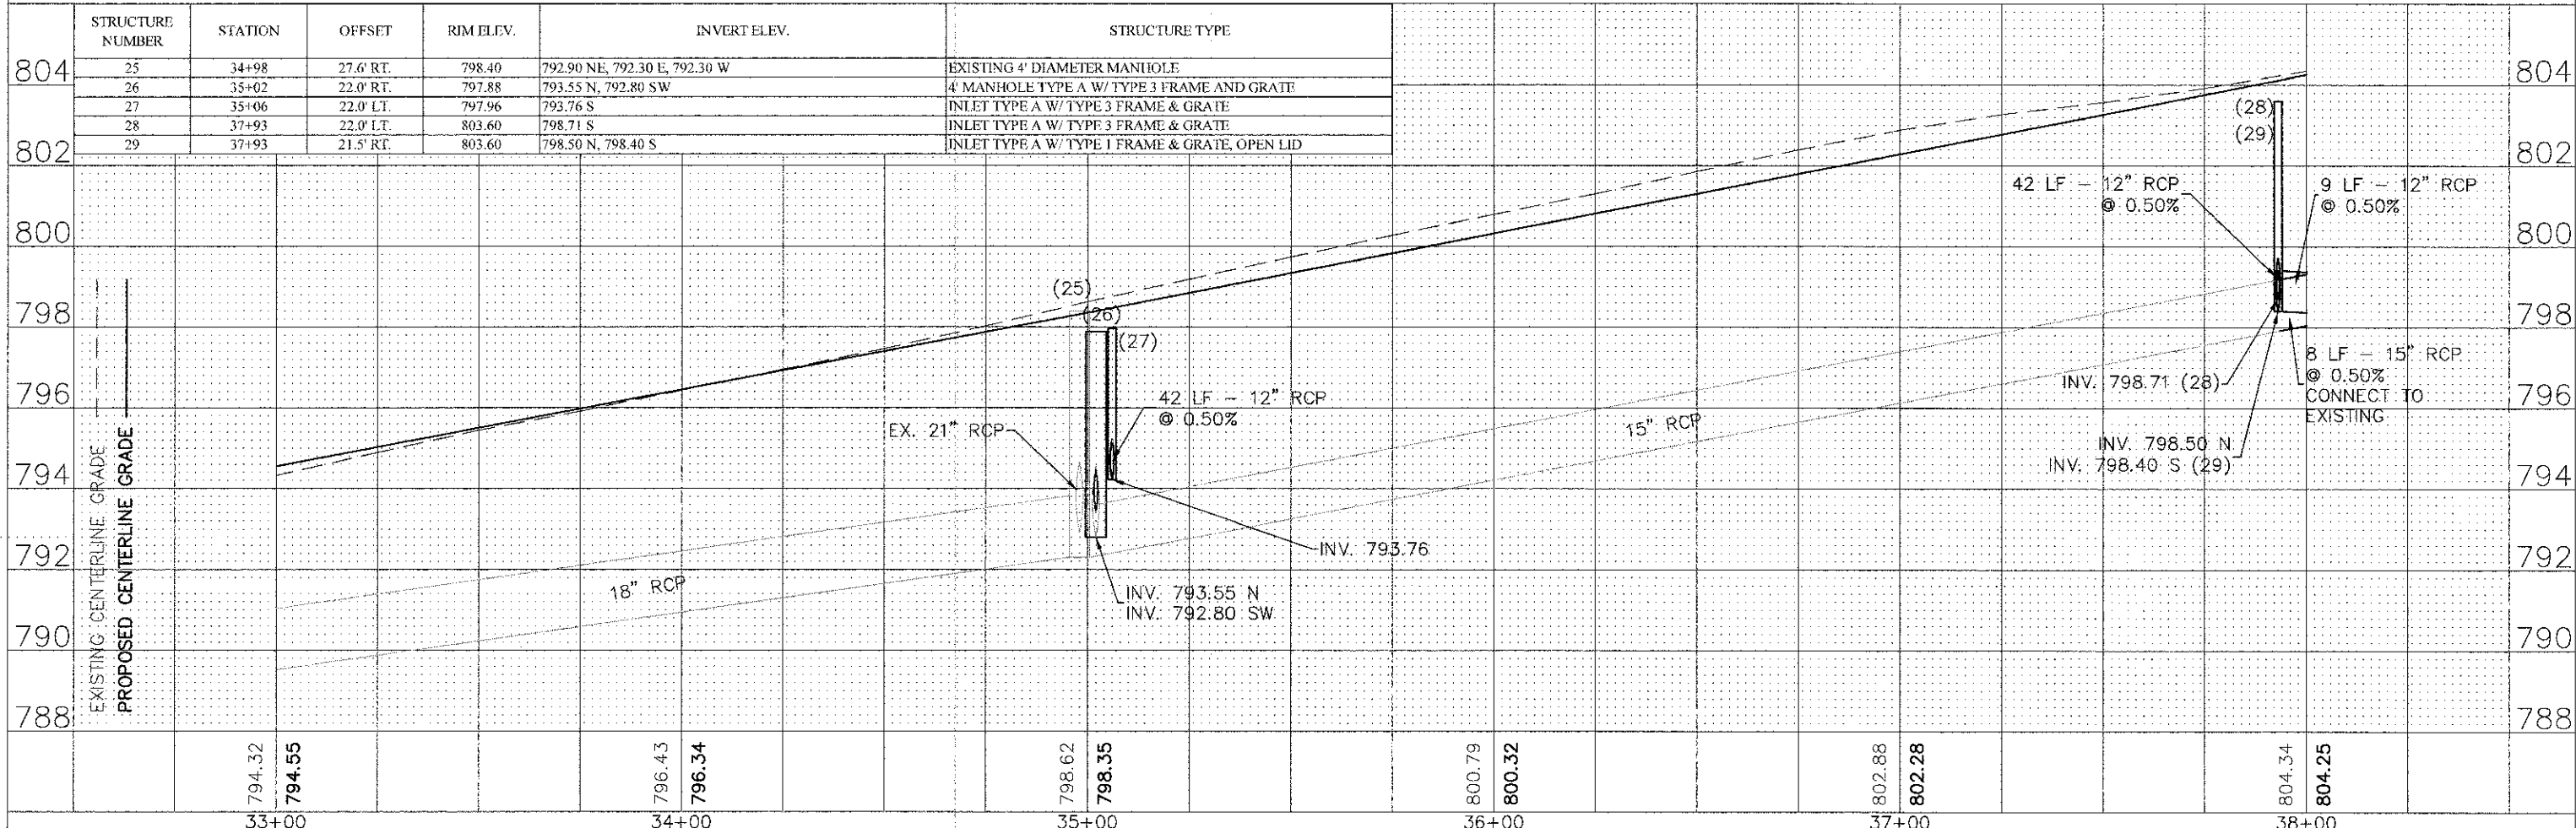


REVISIONS  
 NO. DATE BY  
 1 11/15/11 [unclear]  
 2 11/15/11 [unclear]  
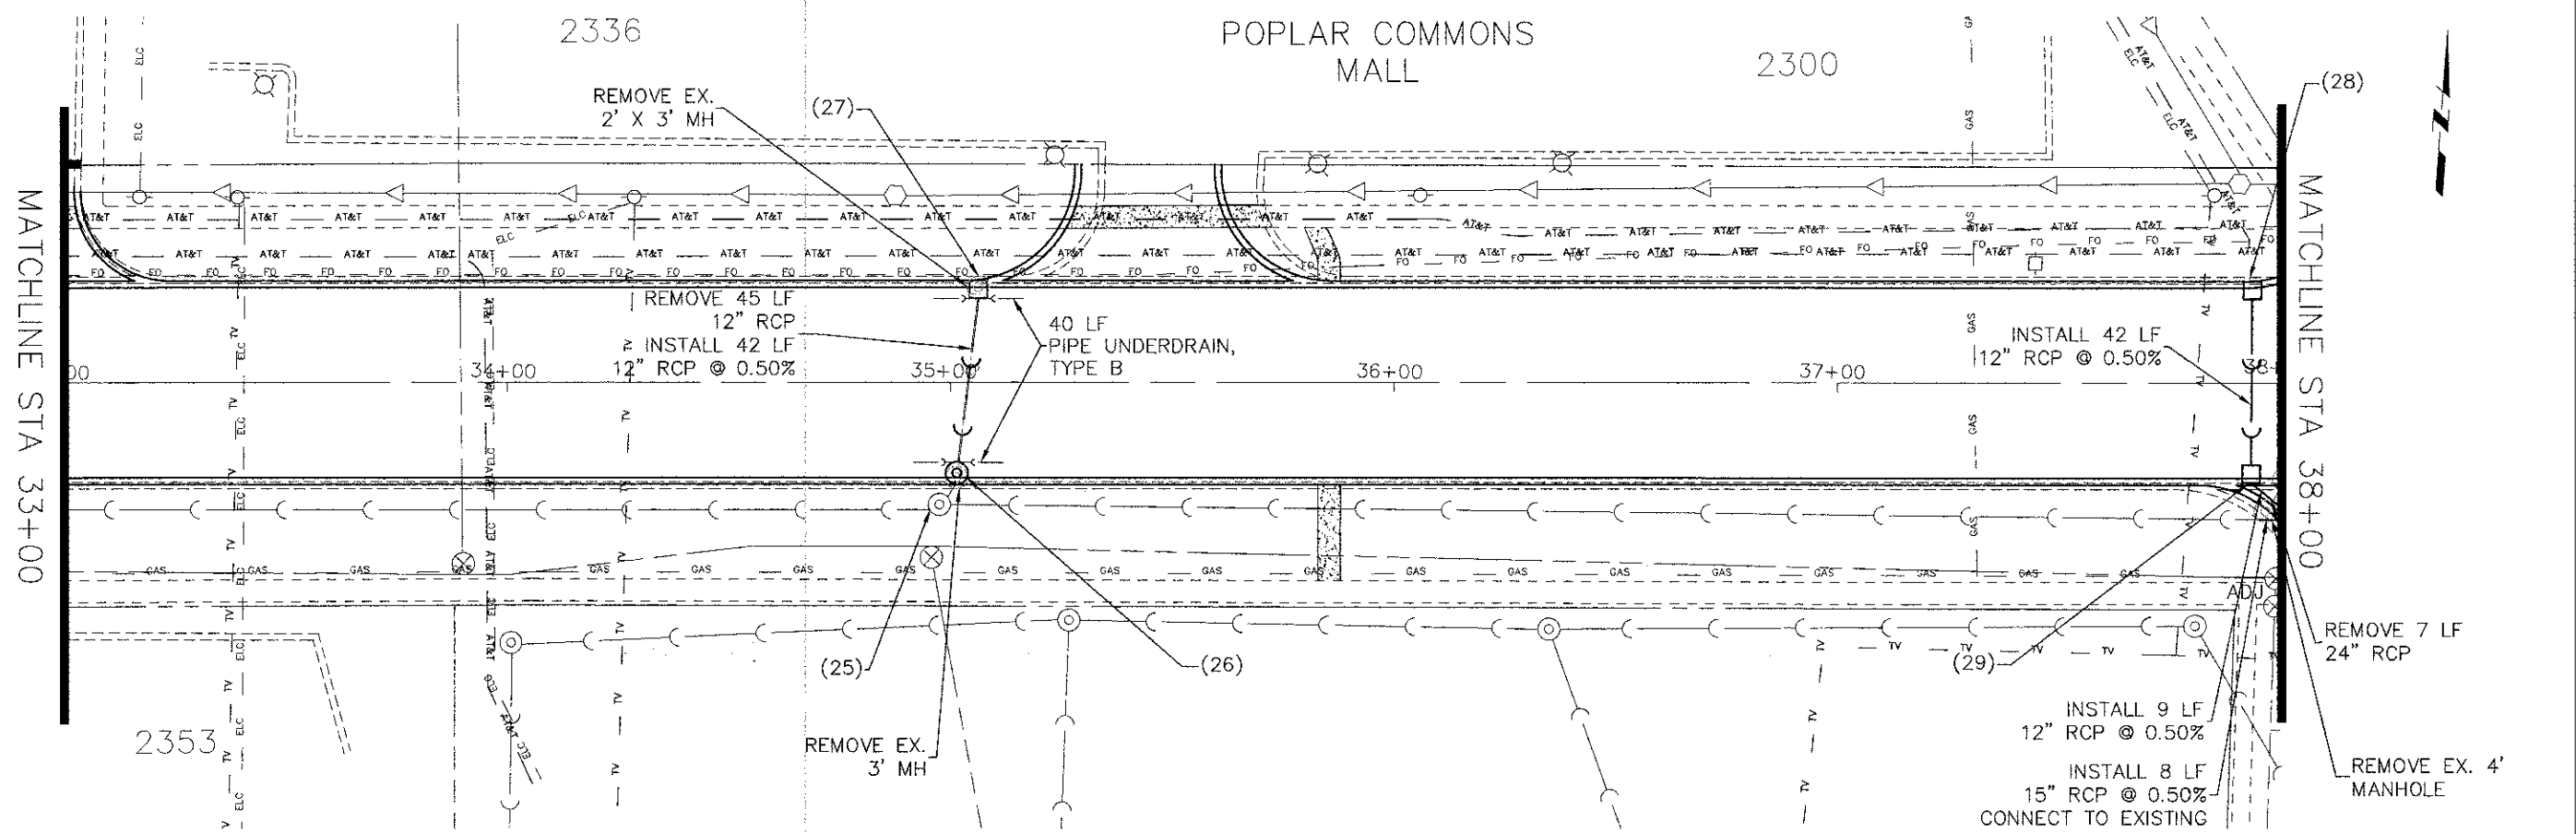

FILE NAME	DESIGNED	REVISIONS	Hassell Road STP Project		F.A.U. R.F.E.	SECTION	COUNTY	TOTAL SHEETS	SHEET NO.
Hassell Plan-Profile.dwg	---	---	Drainage and Utilities		1100	11-00087-00-FP	Cook	164	62
	CHECKED	---	SCALE: 1" = 20'		SHEET NO. 6 OF 16 SHEETS		CONTRACT NO. 63770		ILLINOIS FED. AID PROJECT CMM 9003(757)
	DATE	---	STA. 33+00 TO STA 38+00						