
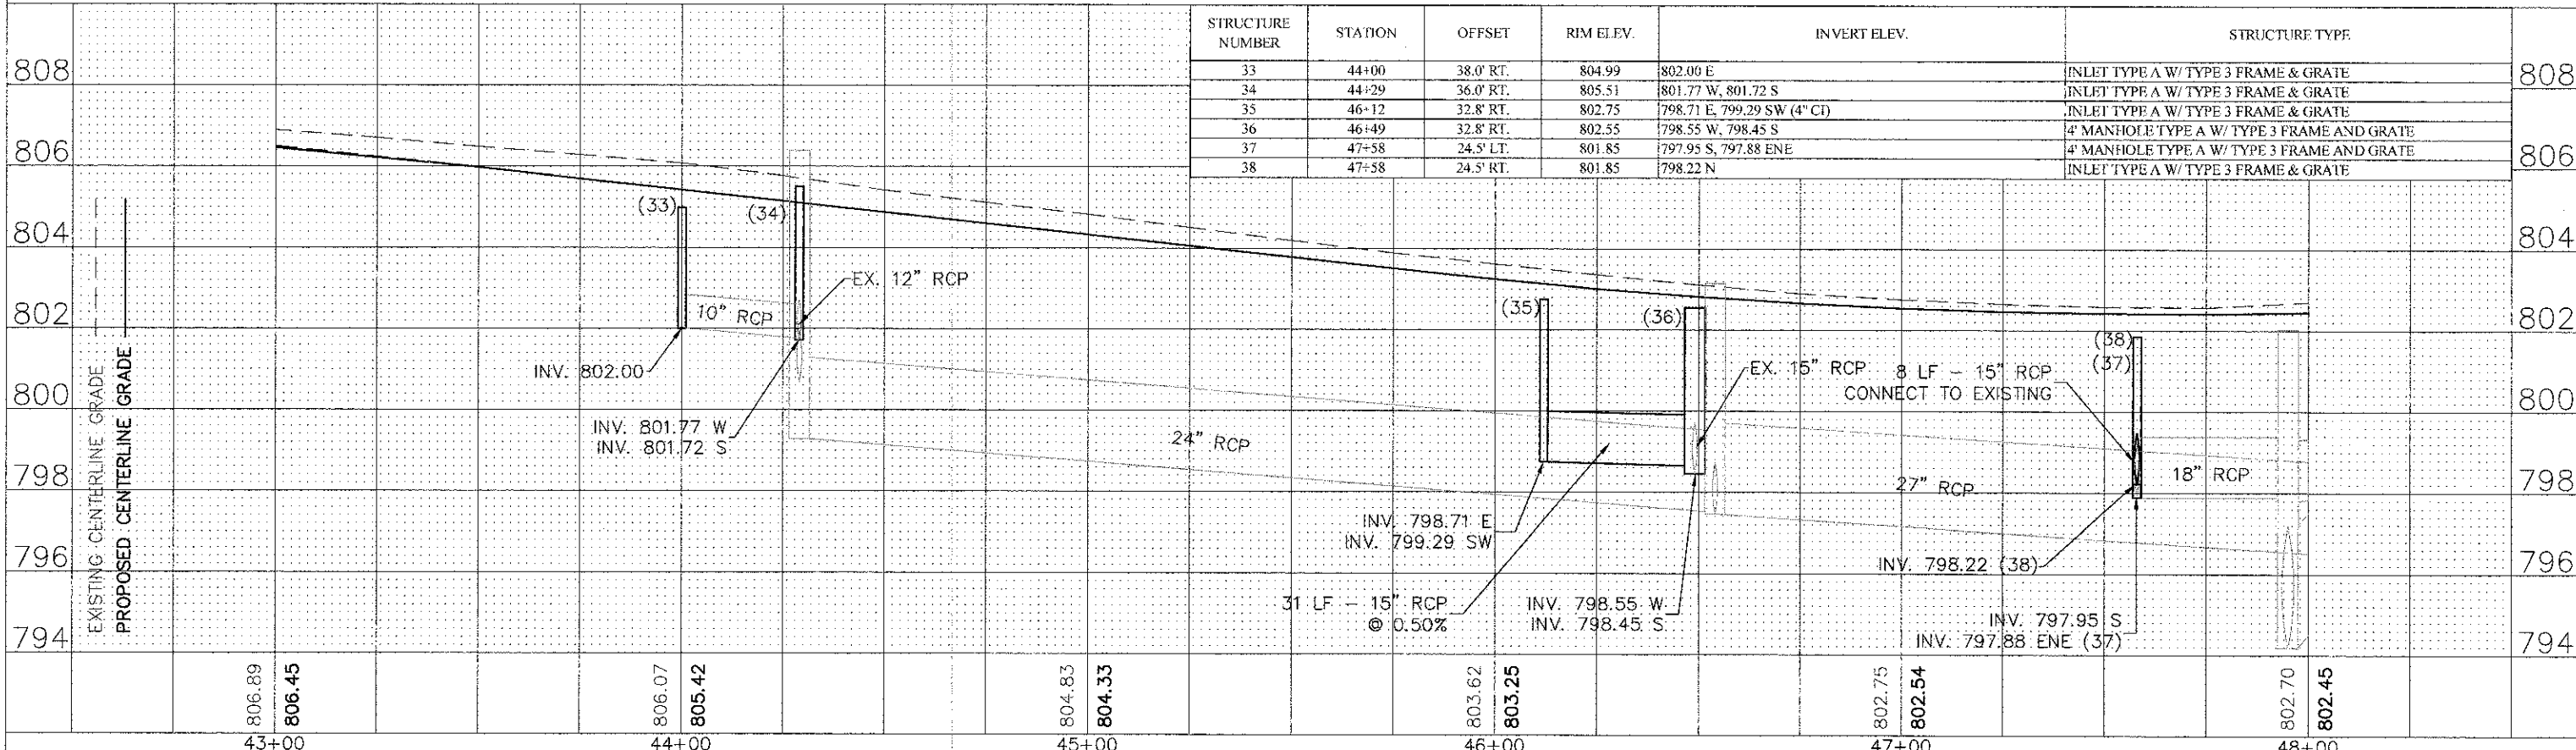


PLAN  
 SURVEYED  
 NOTE BOOK ALIGNED CHECKED  
 NO. OF WAY CHECKED  
 DATE

PROFILE  
 SURVEYED  
 NOTE BOOK GRADES CHECKED  
 NO. OF STRUCTURE NOTATIONS CHKD  
 DATE

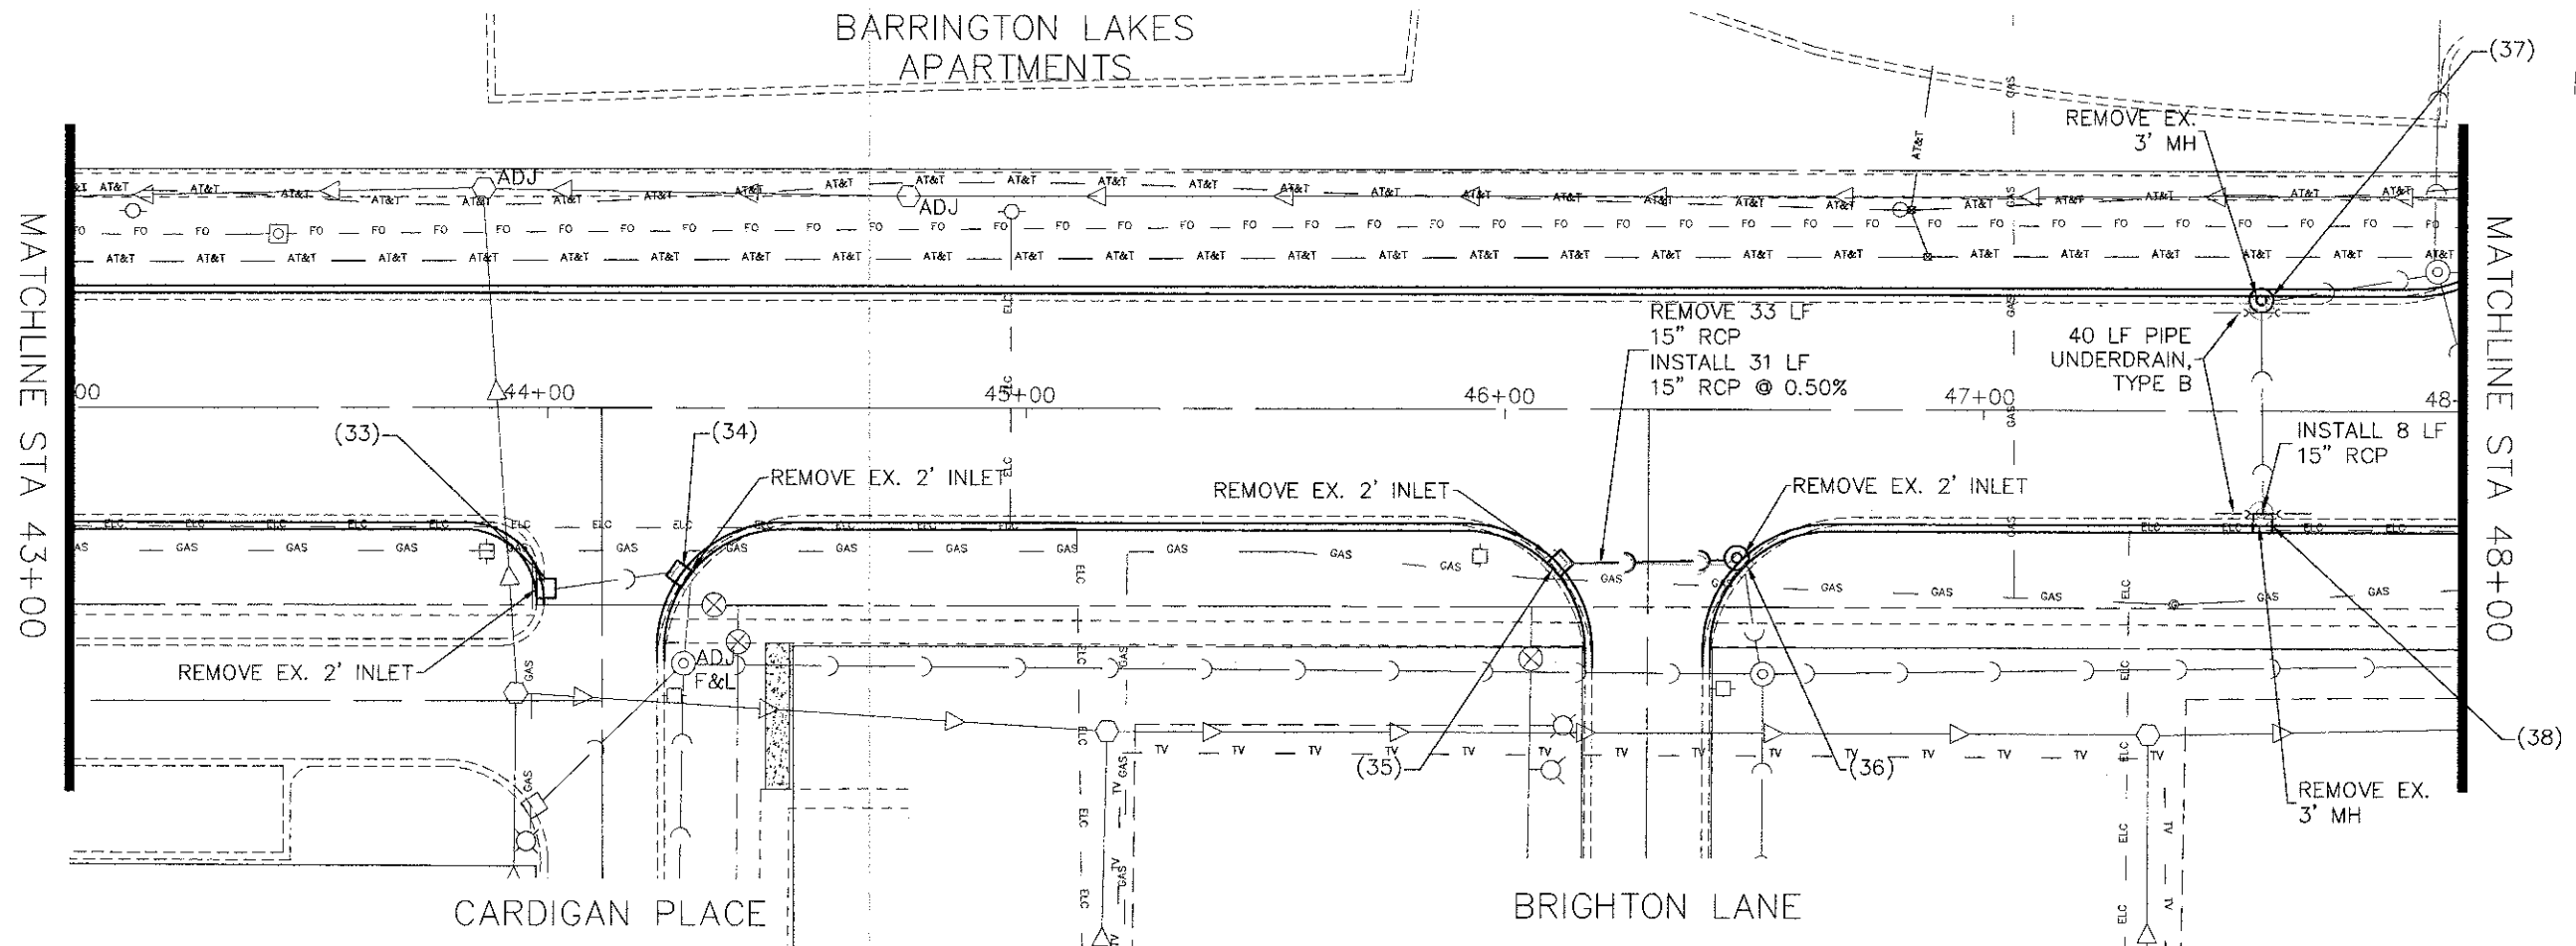

STRUCTURE NUMBER	STATION	OFFSET	RIM ELEV.	INVERT ELEV.	STRUCTURE TYPE
33	44+00	38.0' RT.	804.99	802.00 E	INLET TYPE A W/ TYPE 3 FRAME & GRATE
34	44+29	36.0' RT.	805.51	801.77 W, 801.72 S	INLET TYPE A W/ TYPE 3 FRAME & GRATE
35	46+12	32.8' RT.	802.75	798.71 E, 799.29 SW (4" CI)	INLET TYPE A W/ TYPE 3 FRAME & GRATE
36	46+49	32.8' RT.	802.55	798.55 W, 798.45 S	4' MANHOLE TYPE A W/ TYPE 3 FRAME AND GRATE
37	47+58	24.5' LT.	801.85	797.95 S, 797.88 ENE	4' MANHOLE TYPE A W/ TYPE 3 FRAME AND GRATE
38	47+58	24.5' RT.	801.85	798.22 N	INLET TYPE A W/ TYPE 3 FRAME & GRATE