
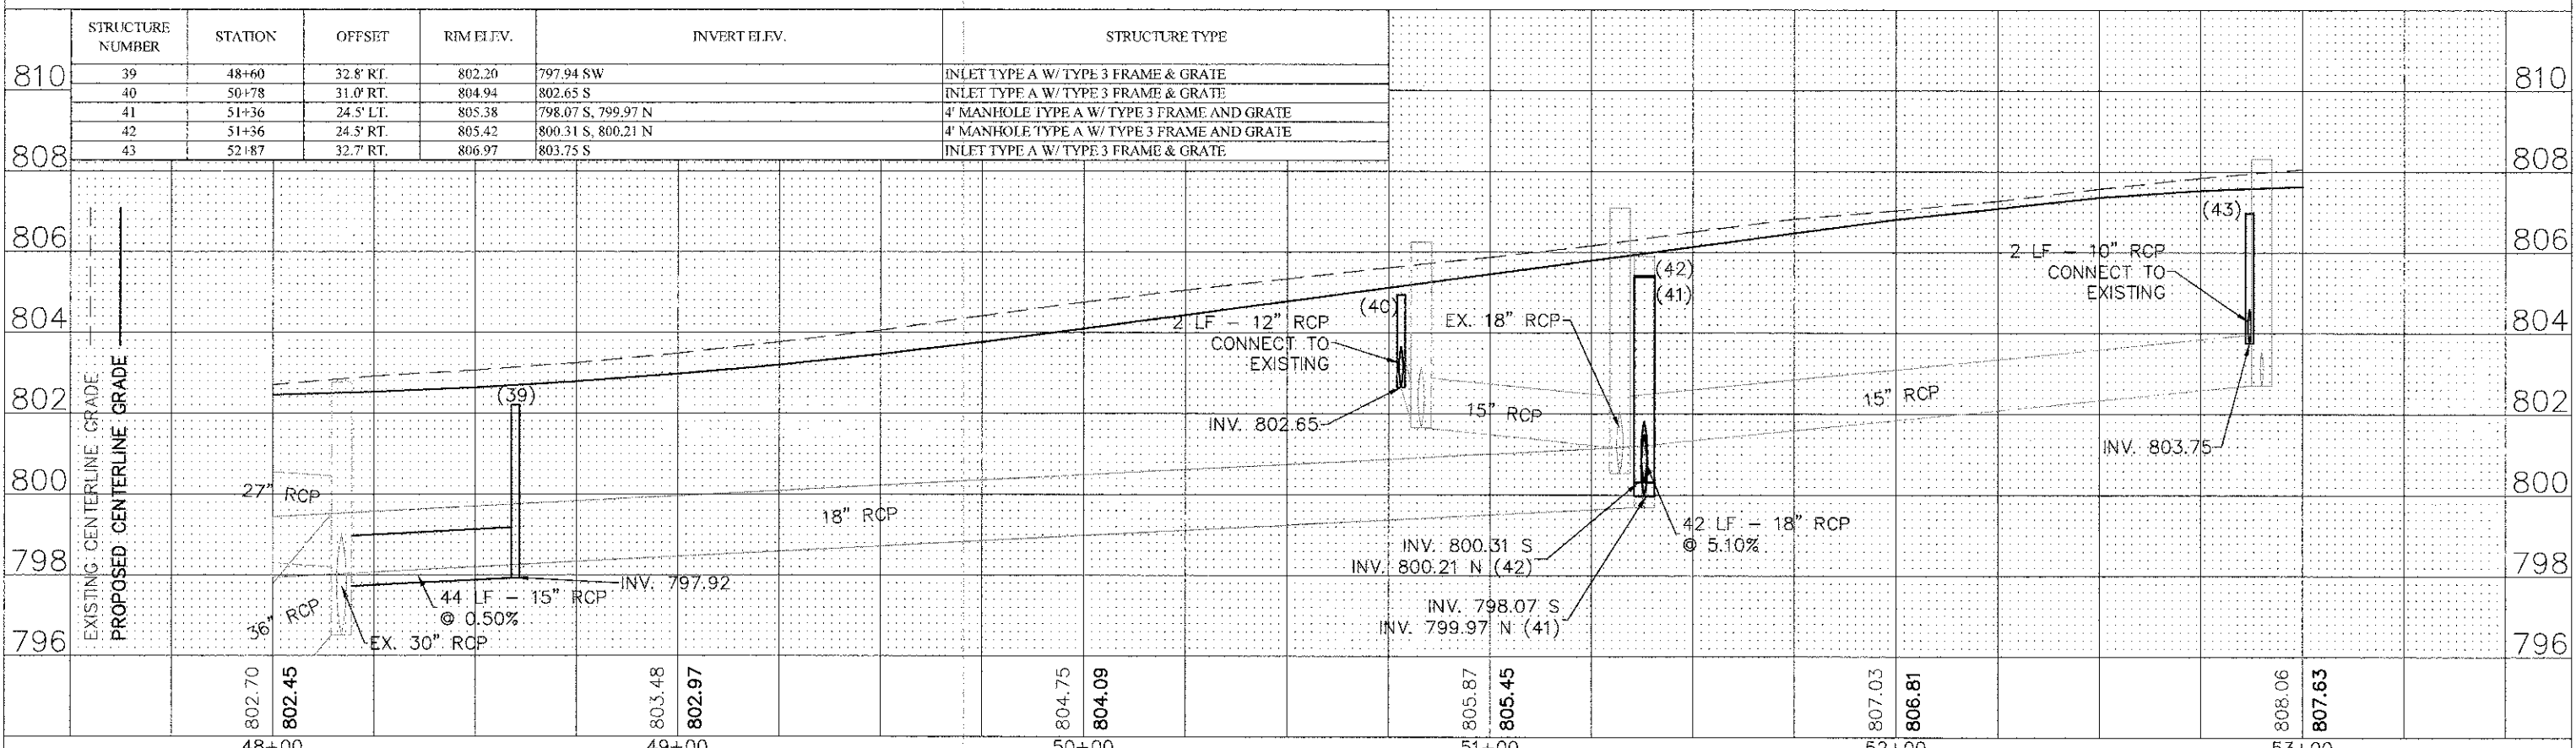


PLAN	SURVEYED	DATE	BY
	NOTE BOOK		
	ALIGNMENT CHECKED		
	BY		
	NO.		
	NO.		
	NO.		

PROFILE	SURVEYED	DATE	BY
	NOTE BOOK		
	GRADES CHECKED		
	BY		
	NO.		
	NO.		
	NO.		

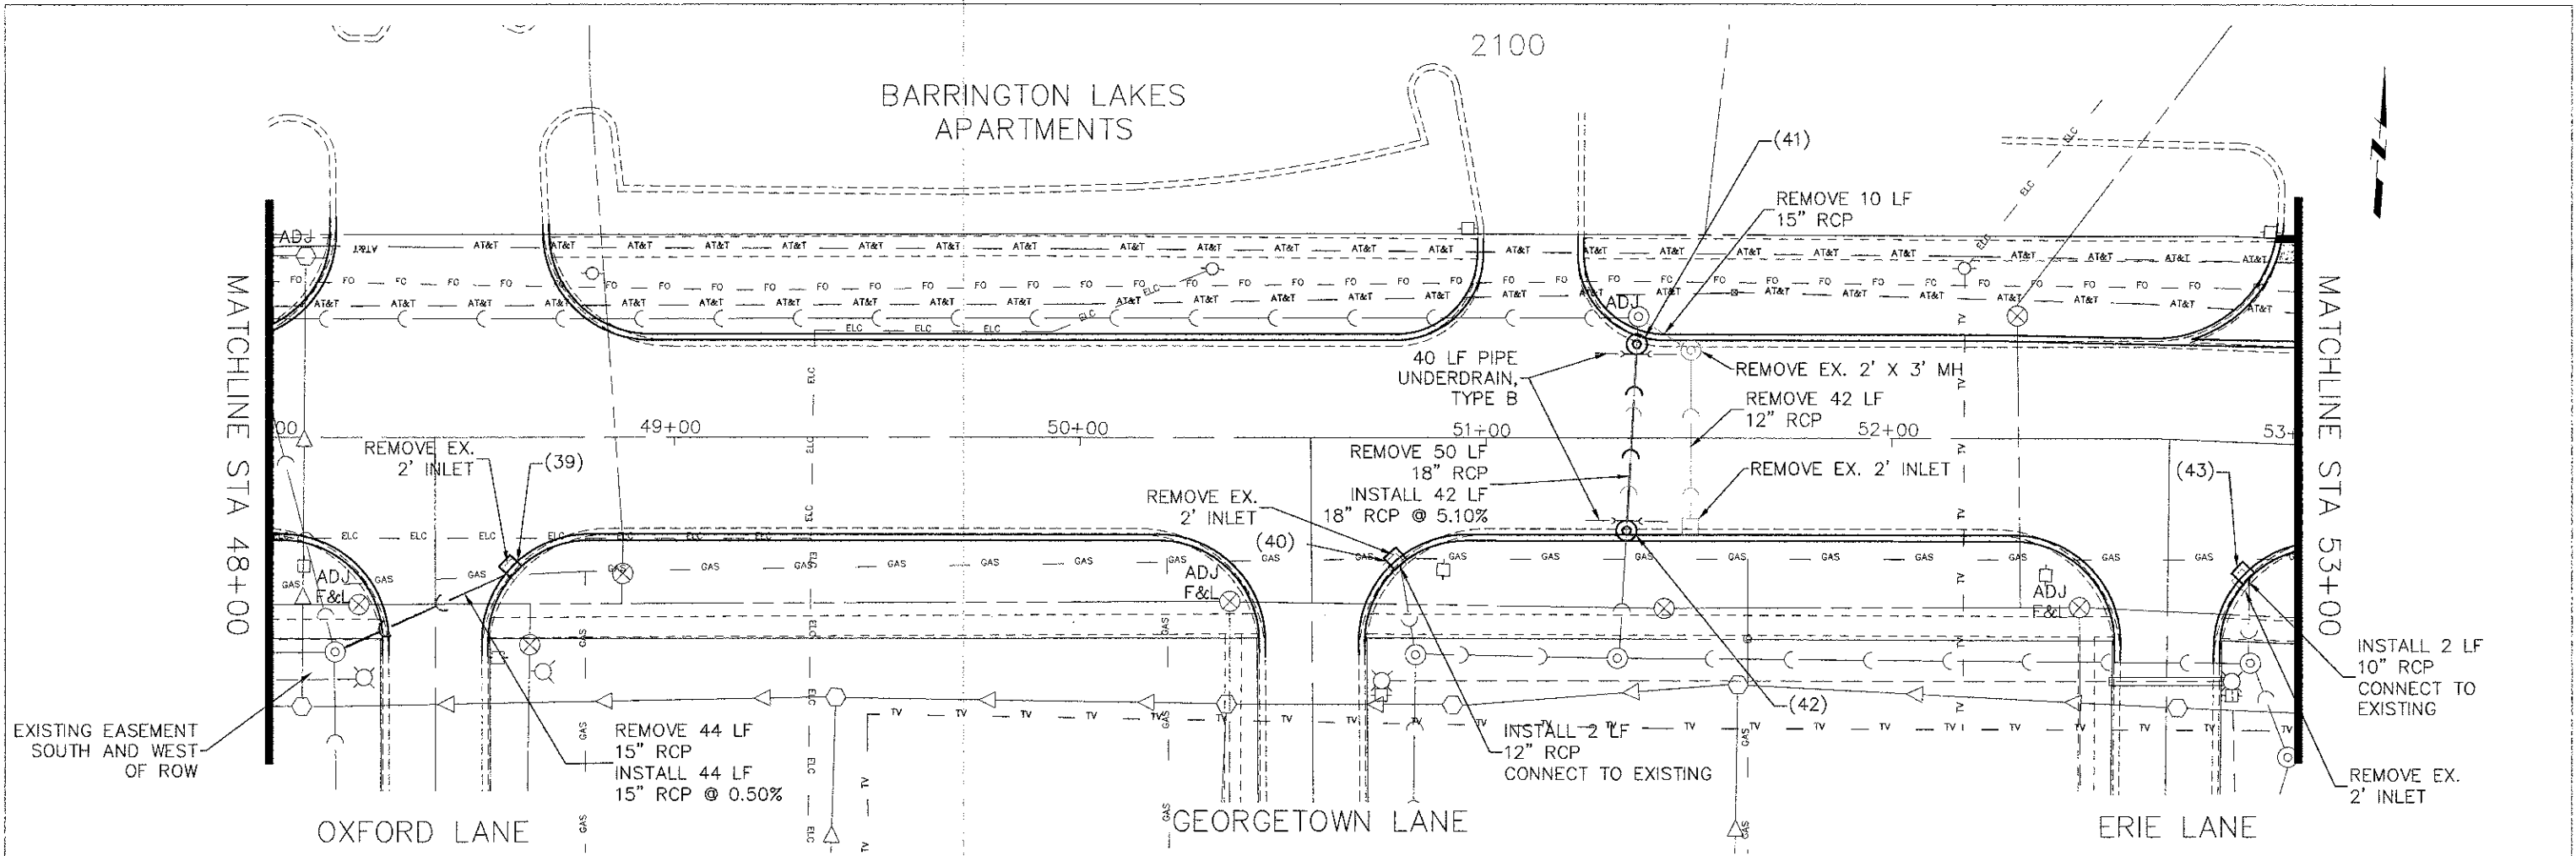

FILE NAME = Hassell Plan-Profile.dwg	DESIGNED -	REVISOR -	DATE -	REVISED -	REVISED -	REVISED -	REVISED -	STATE OF ILLINOIS DEPARTMENT OF TRANSPORTATION	Hassell Road STP Project Drainage and Utilities	F.A.U. RTE. 1100	SECTION 11-00087-00-FP	COUNTY Cook	TOTAL SHEETS 164	SHEET NO. 65	CONTRACT NO. 63770	ILLINOIS FED. AID PROJECT CMM 9003(757)
---	------------	-----------	--------	-----------	-----------	-----------	-----------	---	--	---------------------	---------------------------	----------------	---------------------	-----------------	--------------------	---