
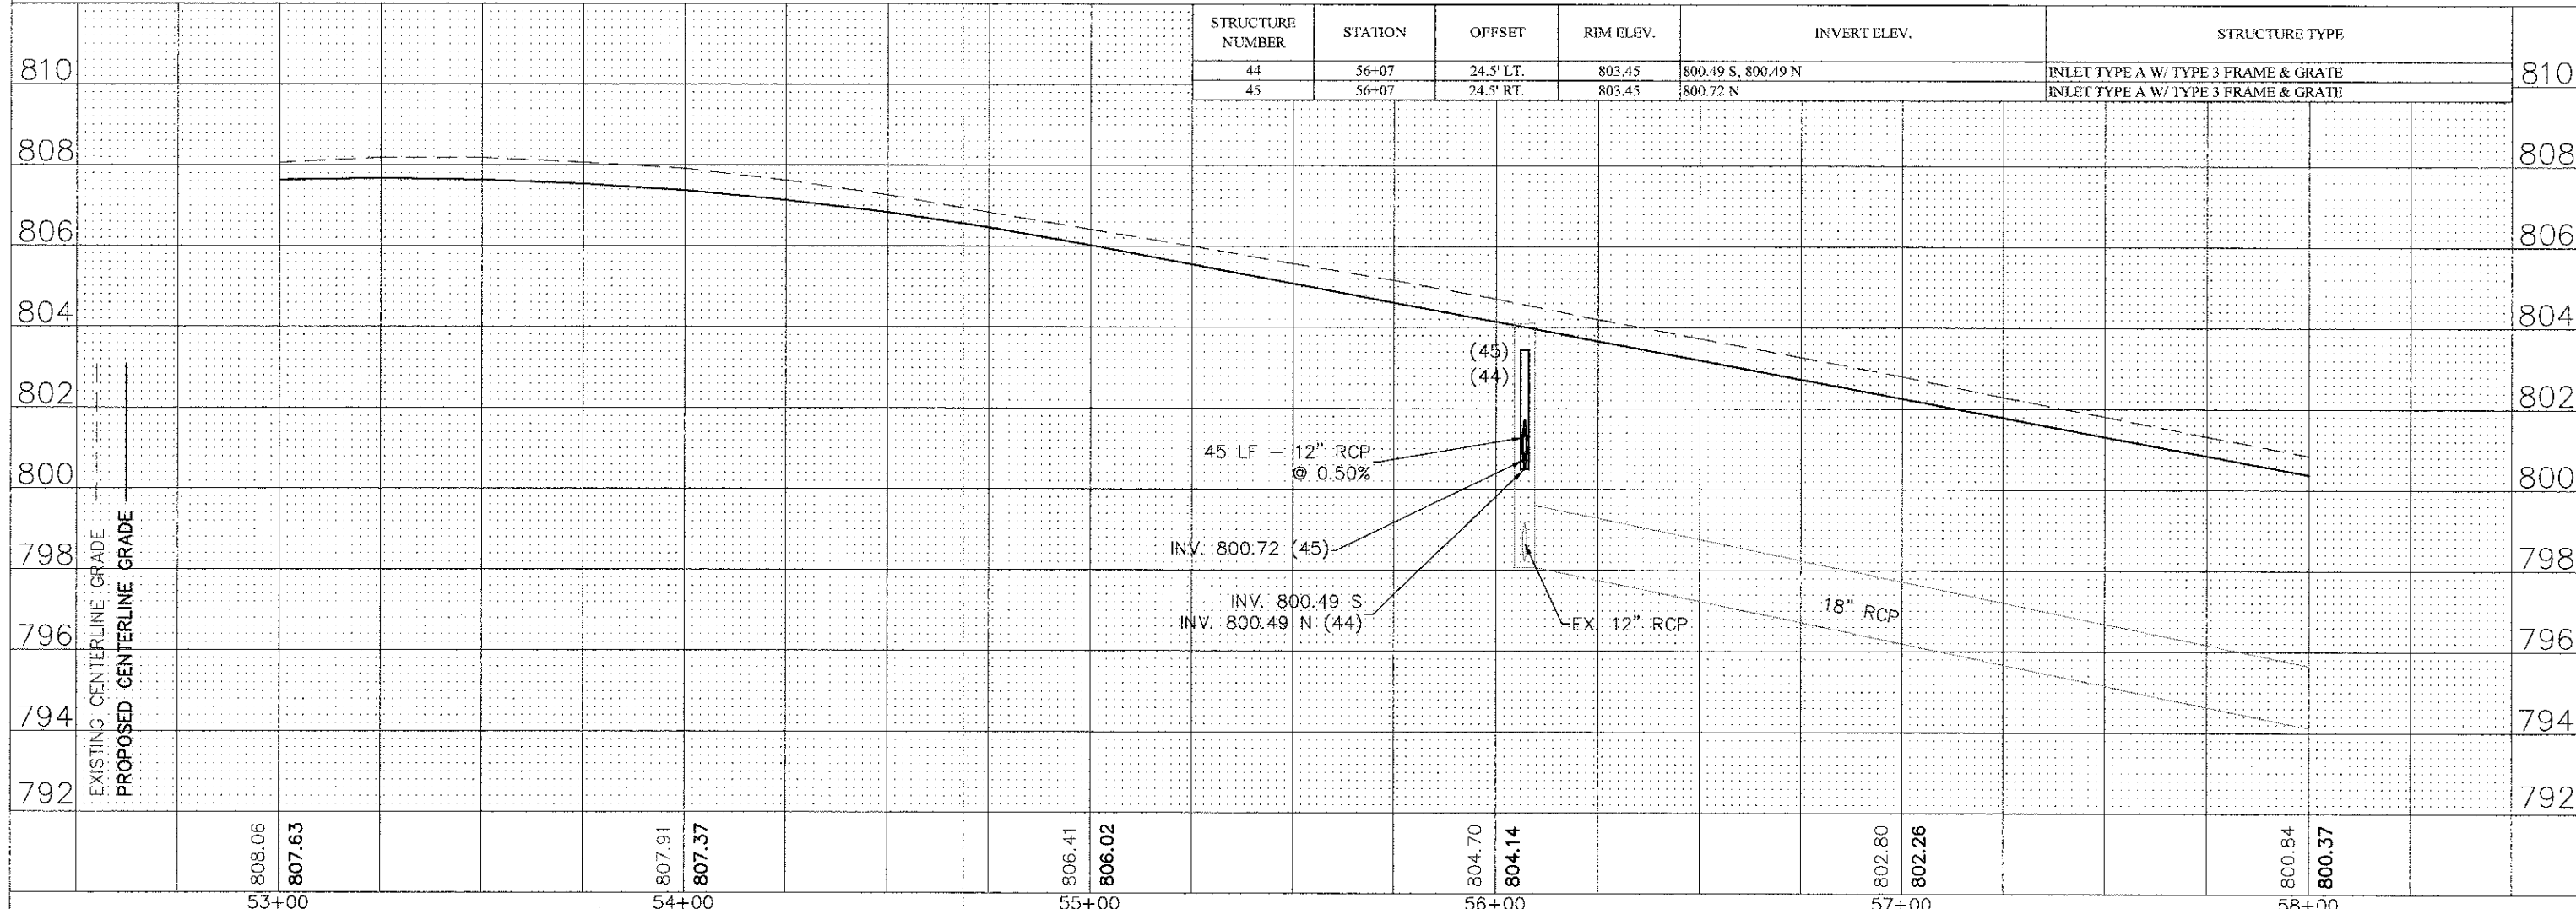


PLAN SURVEYED  
 PLOTTED  
 NOTE BOOK ALIGNED CHECKED  
 NO. \_\_\_\_\_ DATE \_\_\_\_\_  
 SURVEYOR'S NAME \_\_\_\_\_

PROFILE SURVEYED  
 PLOTTED  
 NOTE BOOK CHECKED  
 NO. \_\_\_\_\_ DATE \_\_\_\_\_  
 STRUCTURE NOTATIONS OK'G

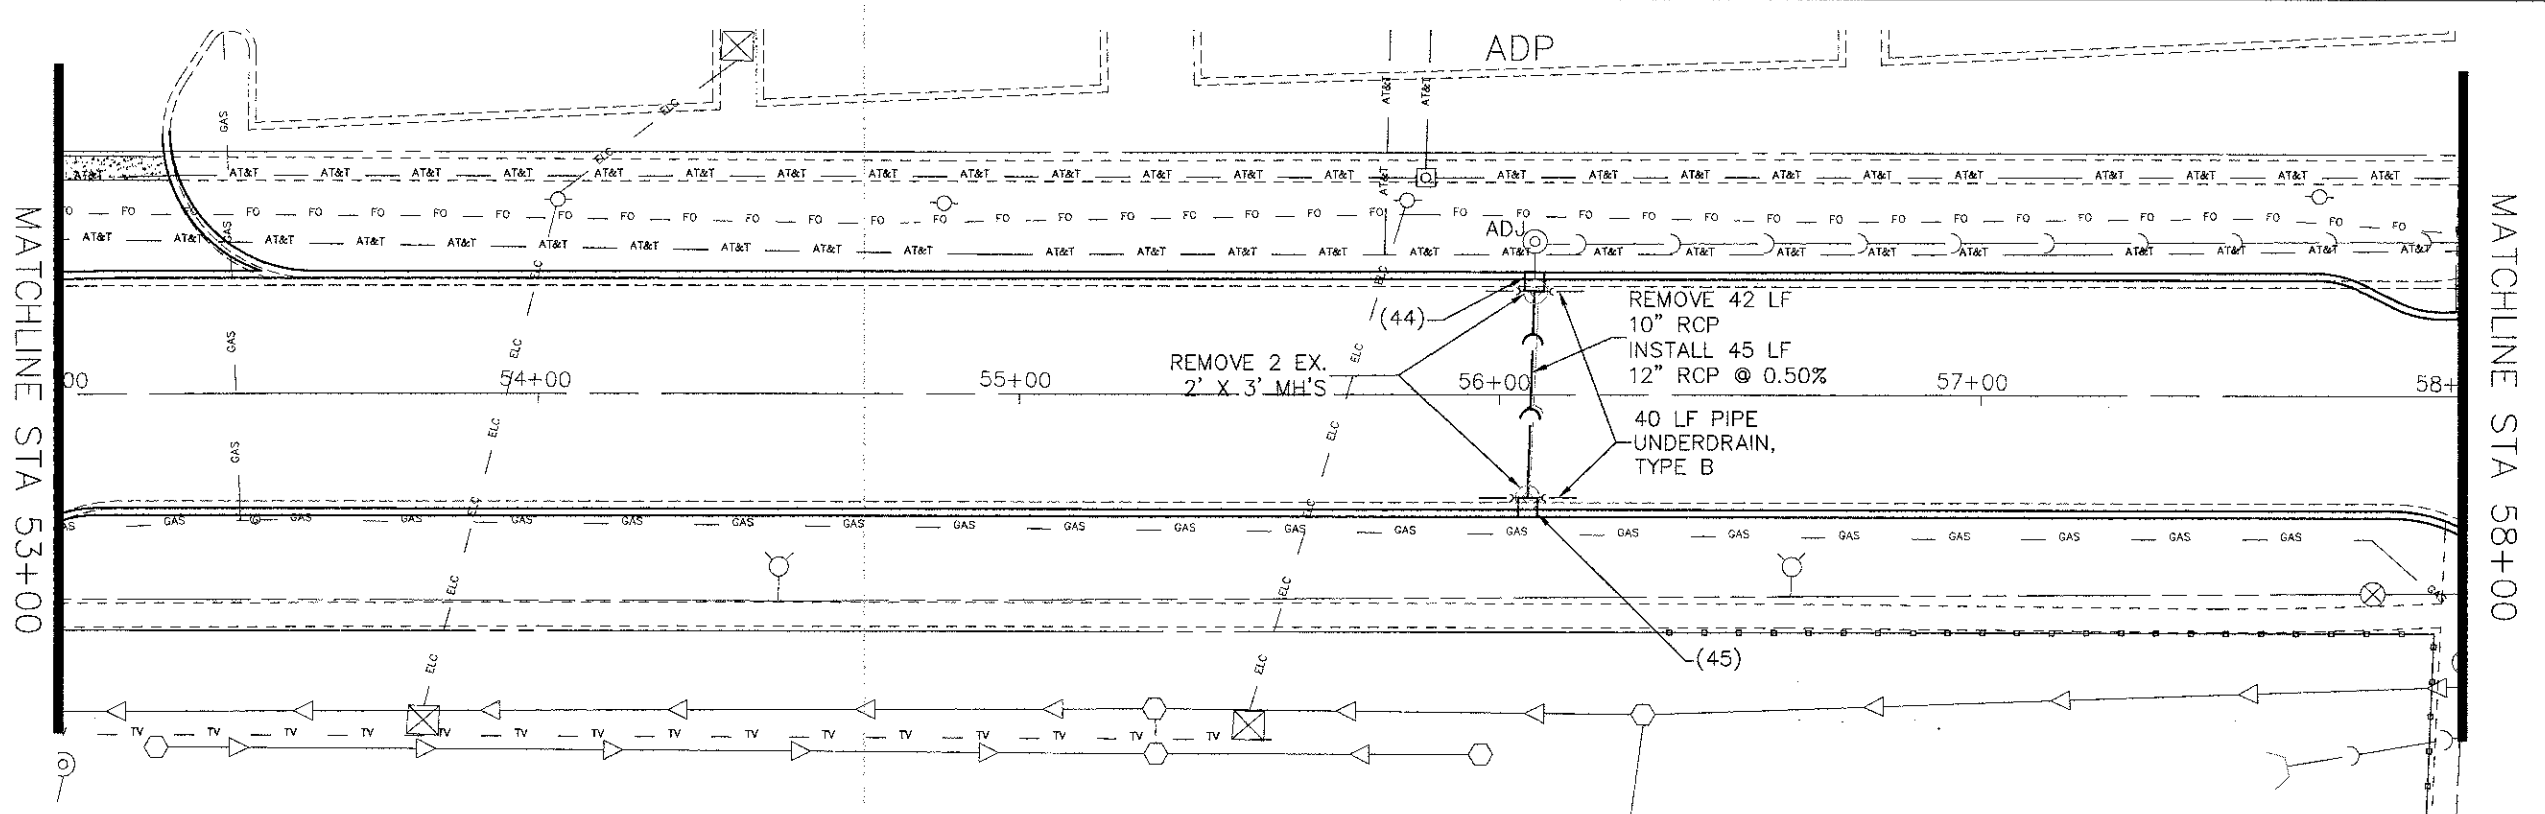

STRUCTURE NUMBER	STATION	OFFSET	RIM ELEV.	INVERT ELEV.	STRUCTURE TYPE
44	56+07	24.5' LT.	803.45	800.49 S, 800.49 N	INLET TYPE A W/ TYPE 3 FRAME & GRATE
45	56+07	24.5' RT.	803.45	800.72 N	INLET TYPE A W/ TYPE 3 FRAME & GRATE