
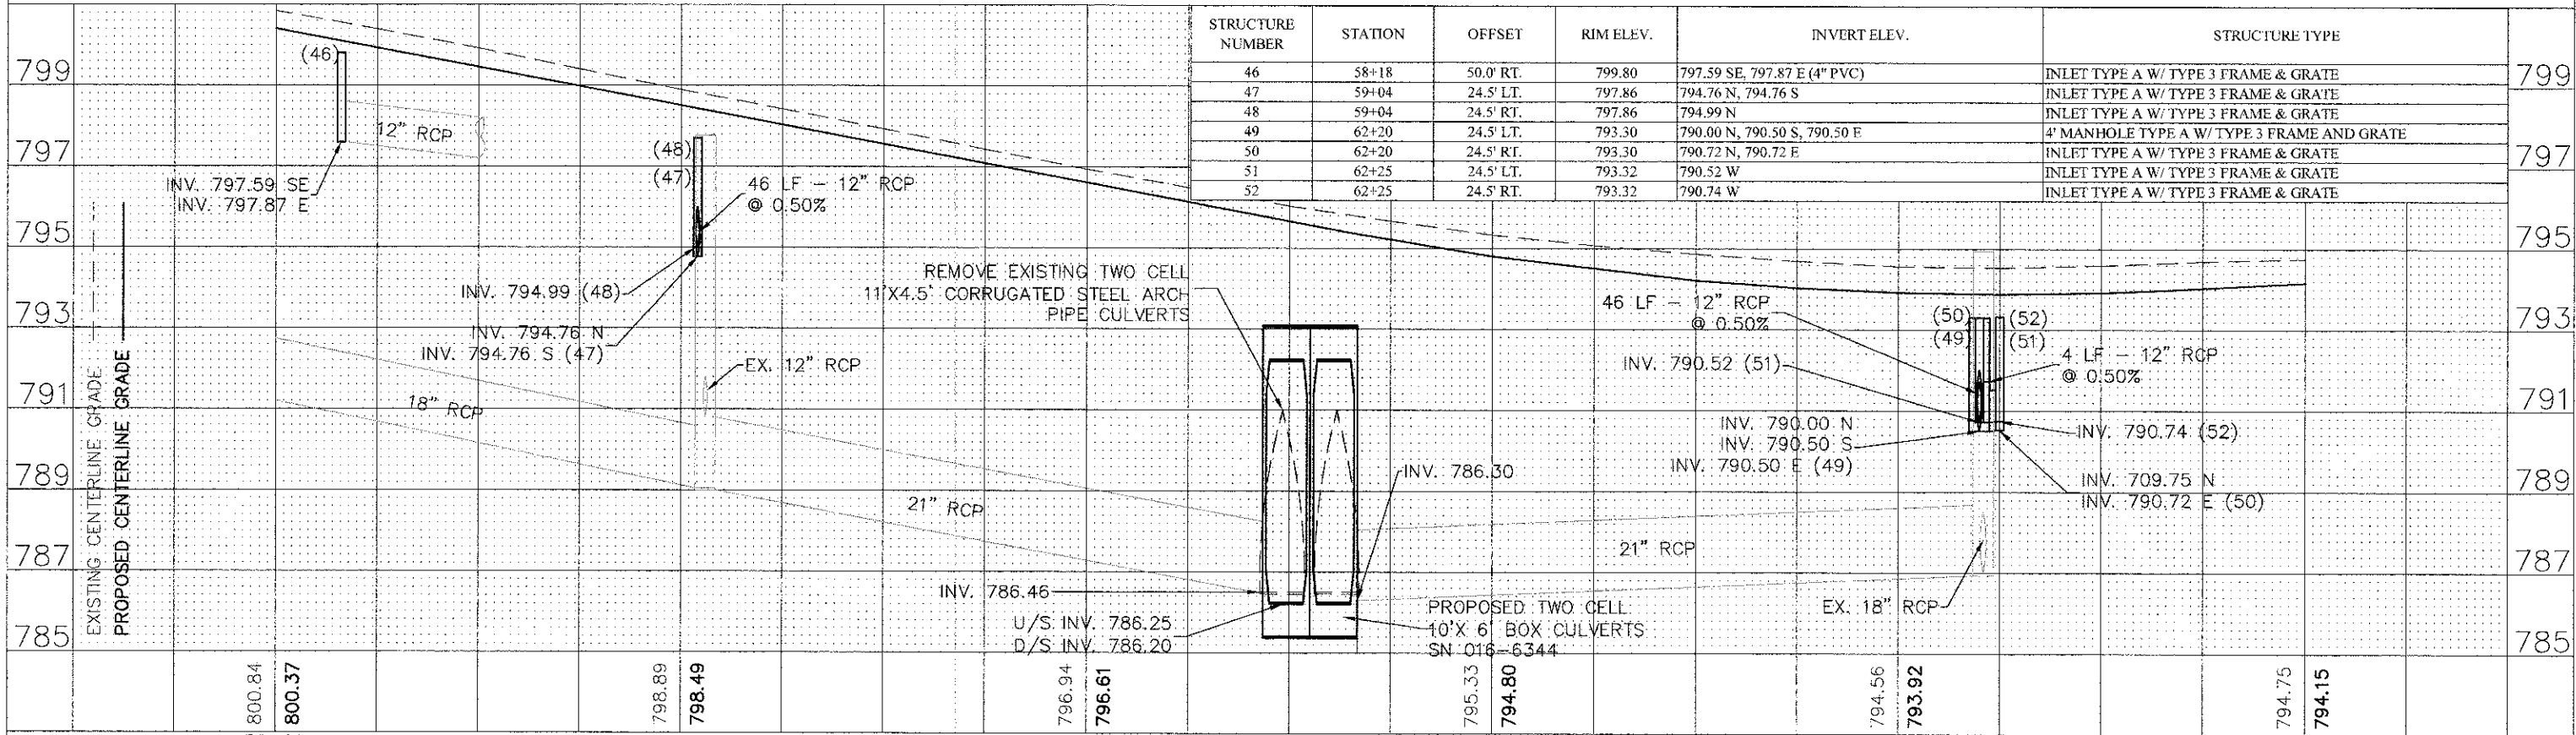


PLAN	REVISIONS
NO.	DATE
NOTE BOOK	ALIGNED CHECKED
NO.	DATE
NO.	DATE

PROFILE	REVISIONS
NO.	DATE
NOTE BOOK	GRADES CHECKED
NO.	DATE
NO.	DATE

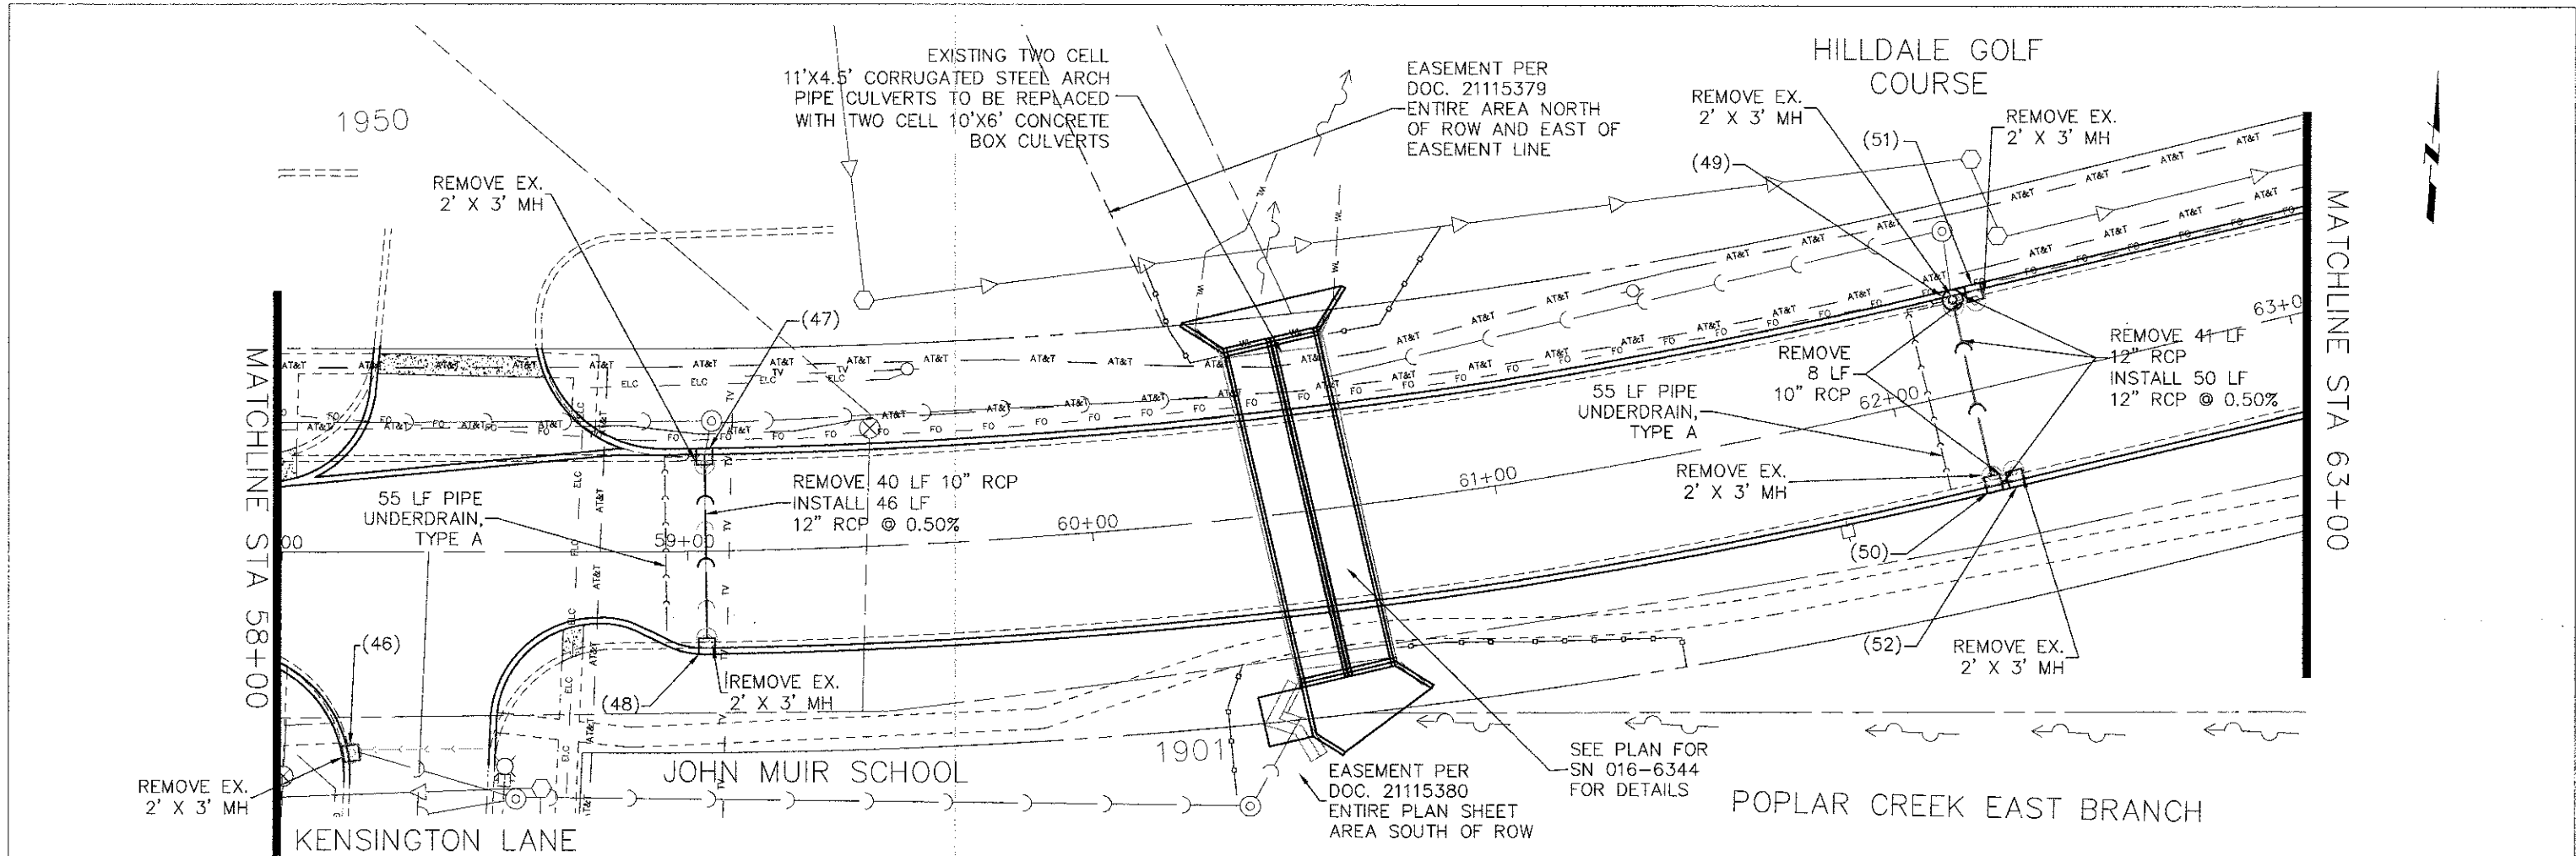

STRUCTURE NUMBER	STATION	OFFSET	RIM ELEV.	INVERT ELEV.	STRUCTURE TYPE
46	58+18	50.0' RT.	799.80	797.59 SE, 797.87 E (4\"/>	