



PLAN	SURVEYED	DATE	BY
	LOTTBY		
	NOTE BOOK		
	RT. OF WAY CHECKED		
	NO.		
	CADRELL NAME		

PROFILE	SURVEYED	DATE	BY
	GRADES CHECKED		
	ELM. NOTED		
	STRUCTURE NOTATION CHNG		
	NO.		

MATCHLINE STA 63+00

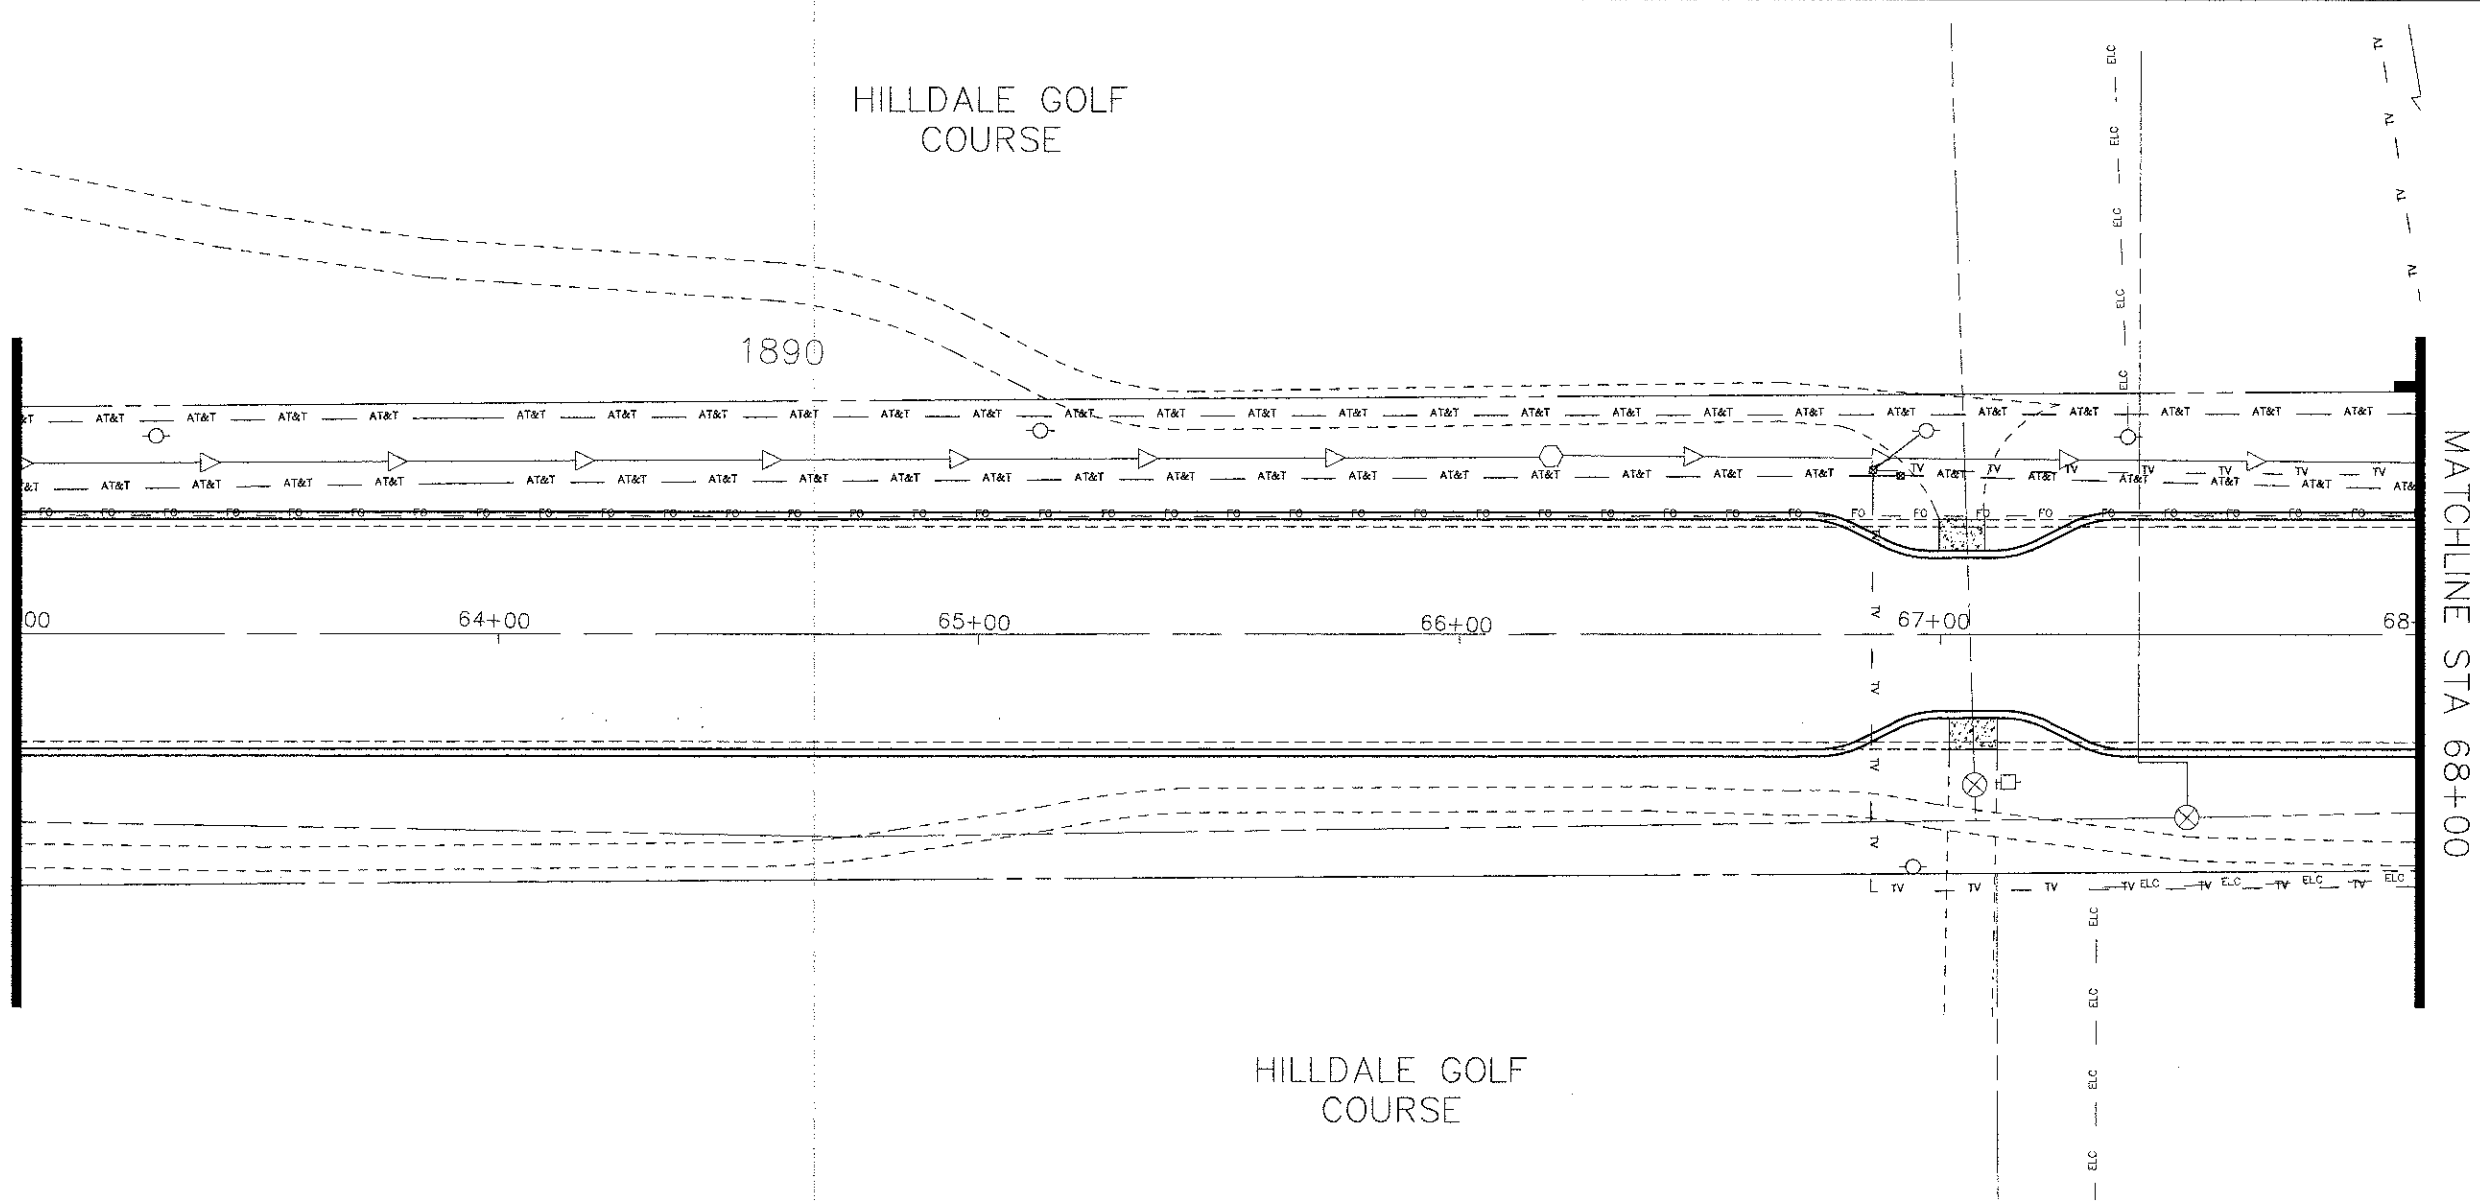

MATCHLINE STA 68+00

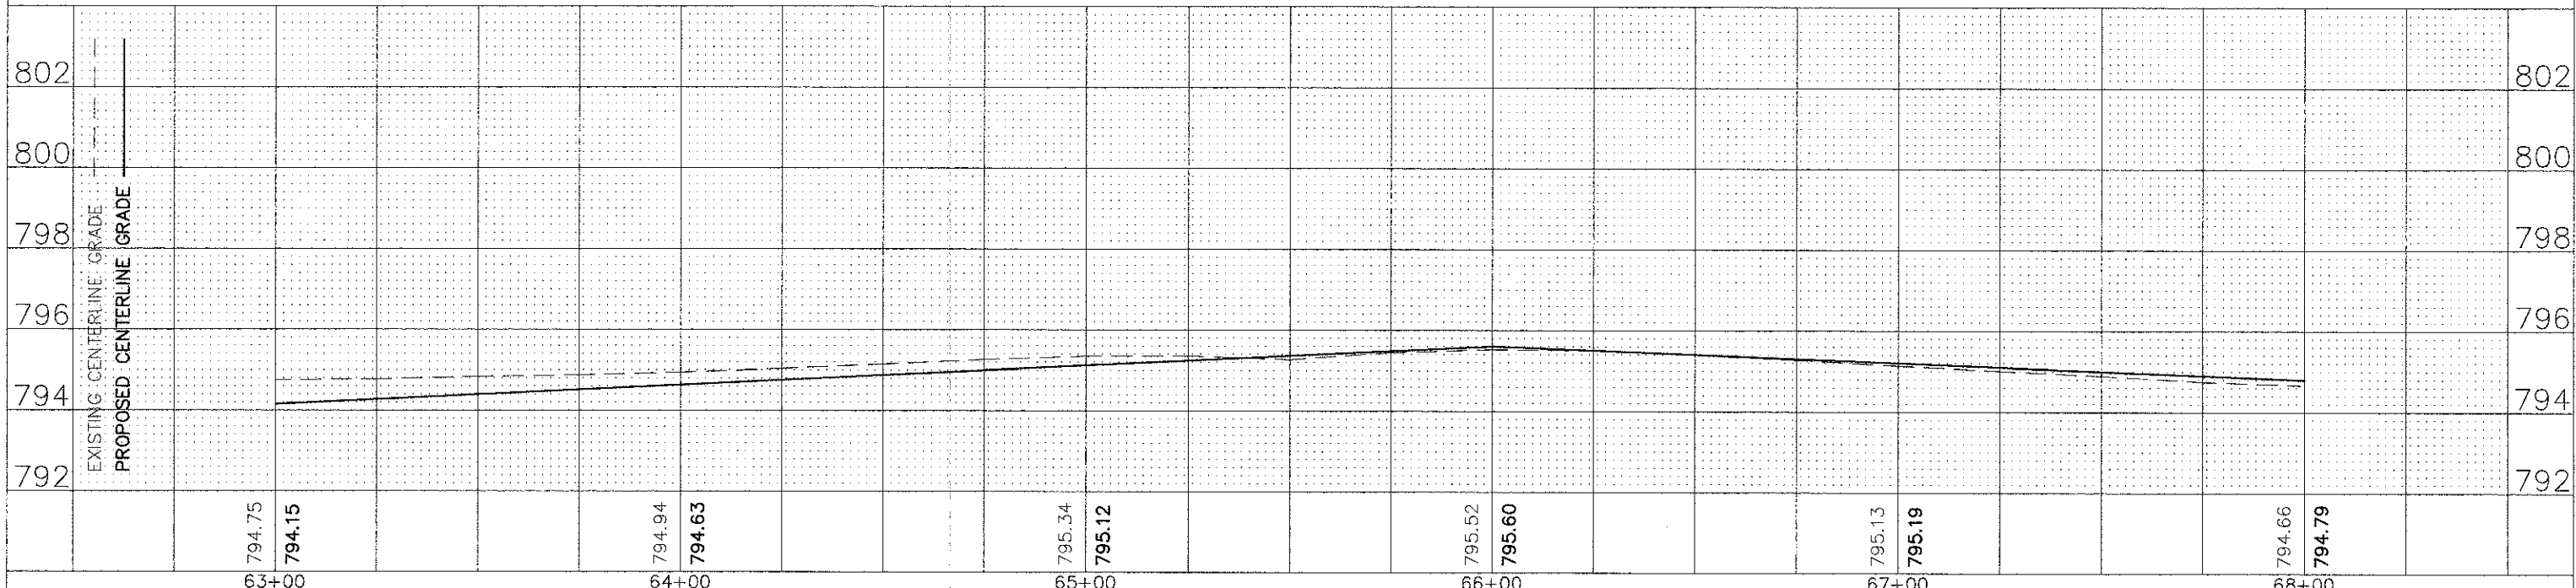

FILE NAME --  
Hassell Plan-Profile.dwg

DESIGNED -  
DRAWN -  
CHECKED -  
DATE -

REVISED -  
REVISED -  
REVISED -  
REVISED -

**STATE OF ILLINOIS**  
**DEPARTMENT OF TRANSPORTATION**

Hassell Road STP Project  
Drainage and Utilities

SCALE: 1" = 20' SHEET NO. 12 OF 16 SHEETS STA. 63+00 TO STA 68+00

F.A.U. RTE.	SECTION	COUNTY	TOTAL SHEETS	SHEET NO.
1100	11-00087-00-FP	Cook	160	68
CONTRACT NO. 63770			ILLINOIS FED. AID PROJECT CMM 9003(757)	