
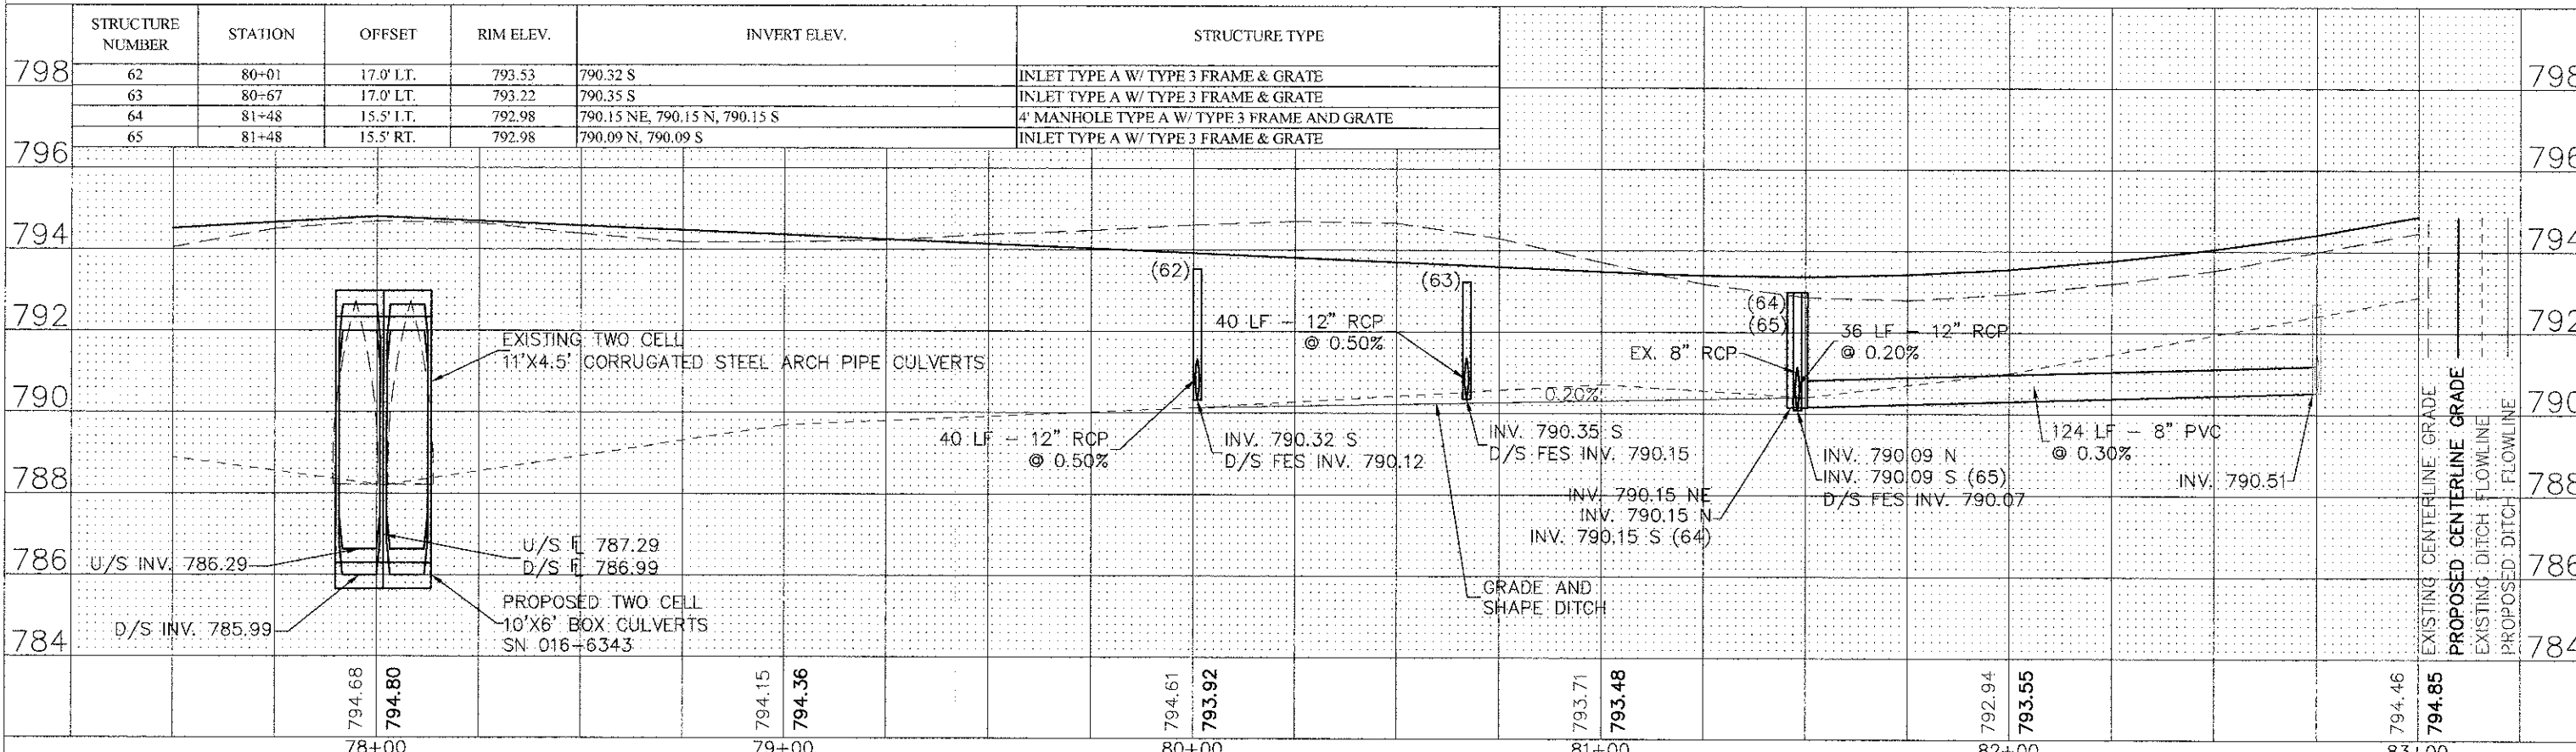


PLAN
 SURVEYED
 NOTE BOOK ALIGNED CHECKED
 RT. OF WAY CHECKED
 NO. SAMPLE NAME

PROFILE
 SURVEYED
 NOTE BOOK GRADES CHECKED
 E.M. NOTED
 STRUCTURE NOTING CH/VD
 NO.

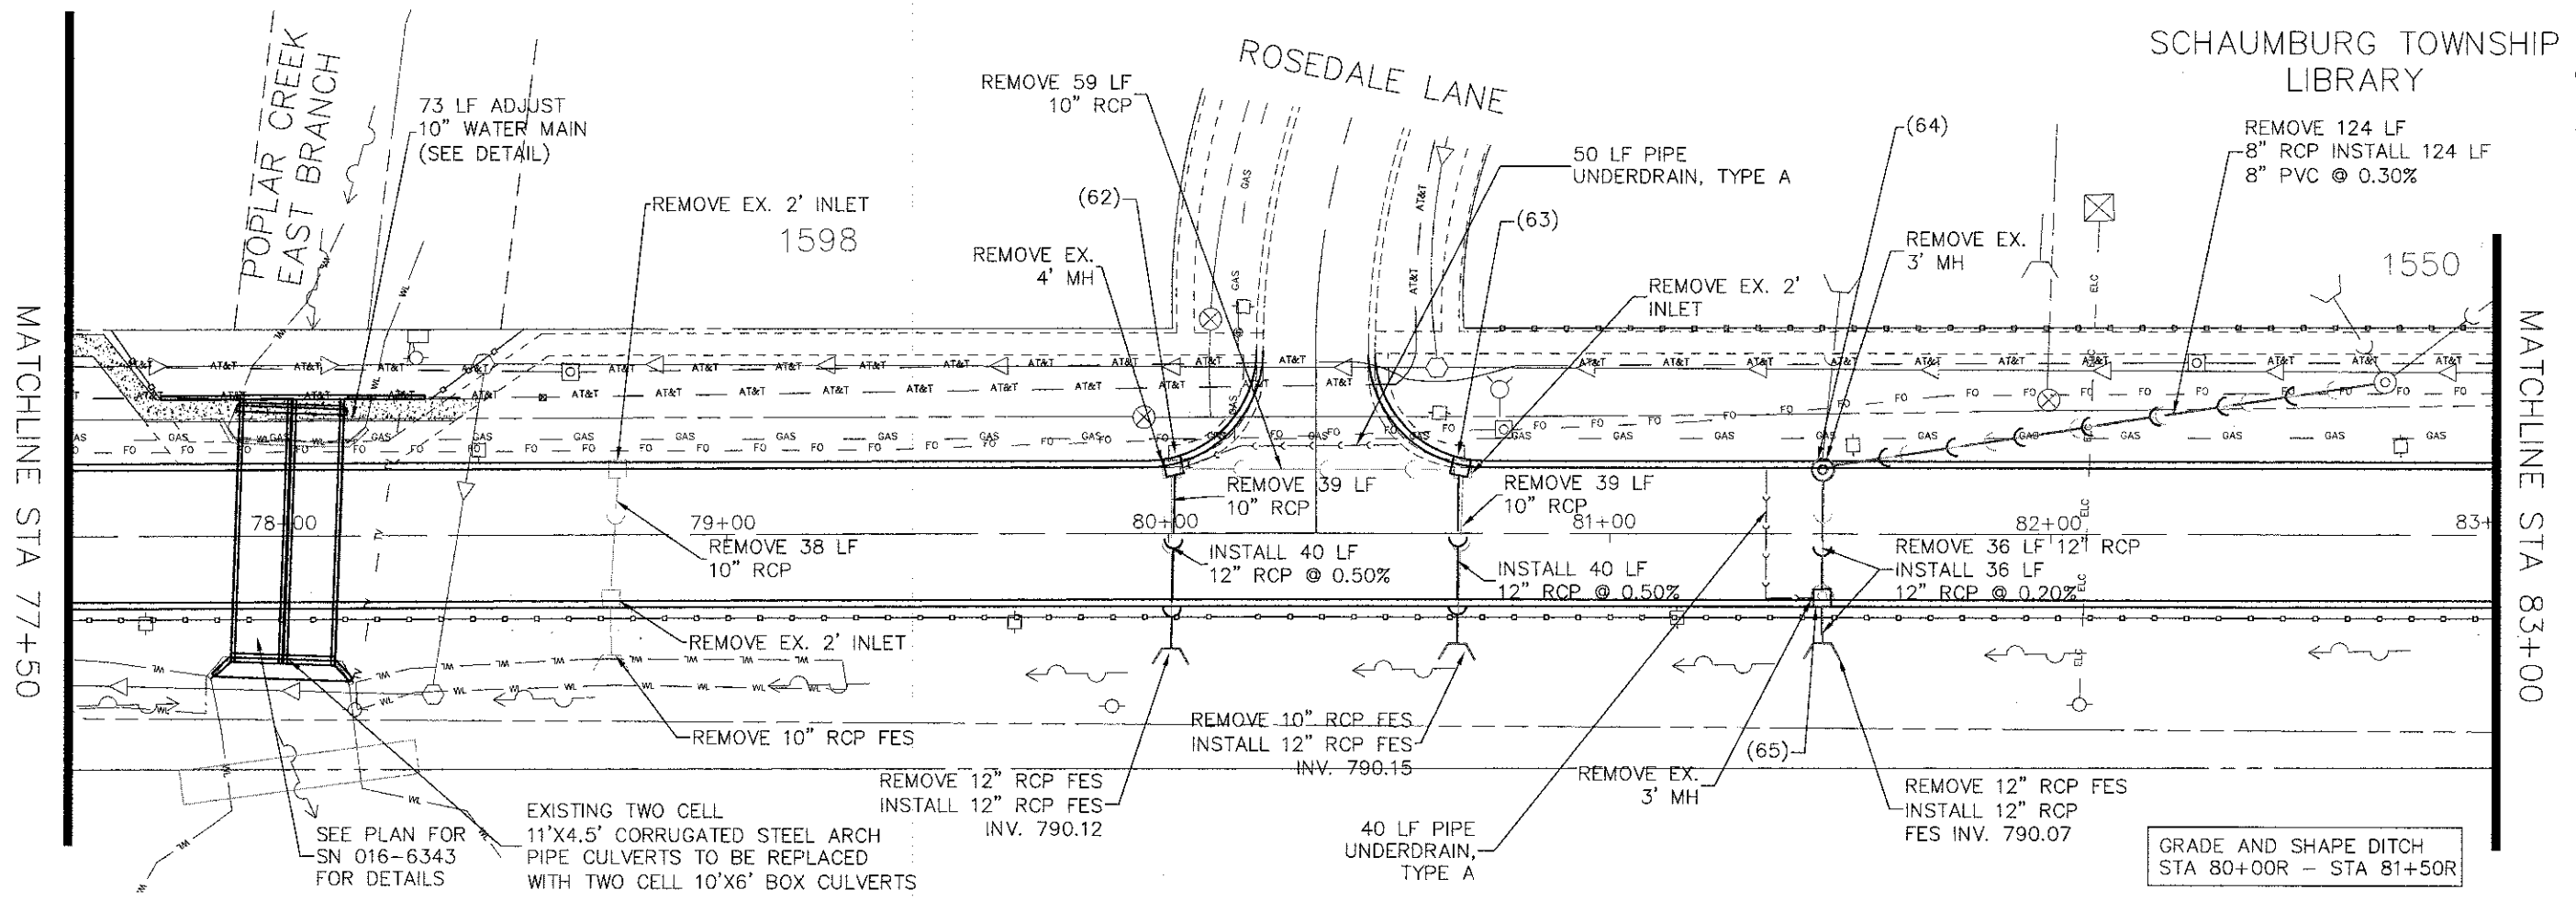

FILE NAME	DESIGNED	REVIS	DATE	SCALE	SHEET NO.	SECTION	COUNTY	TOTAL SHEETS
Hassell Plan-Profile.dwg	-	-	-	1" = 20'	15 OF 16 SHEETS	11-00087-00-FP	Cook	160

STATE OF ILLINOIS
 DEPARTMENT OF TRANSPORTATION

Hassell Road STP Project
 Drainage and Utilities

F.A.U. RTE. 1100
 COUNTY Cook
 CONTRACT NO. 63770
 ILLINOIS FED. AID PROJECT CMM 9003(757)