



EXACT LIMITS OF SODDING TO BE DETERMINED BY THE ENGINEER

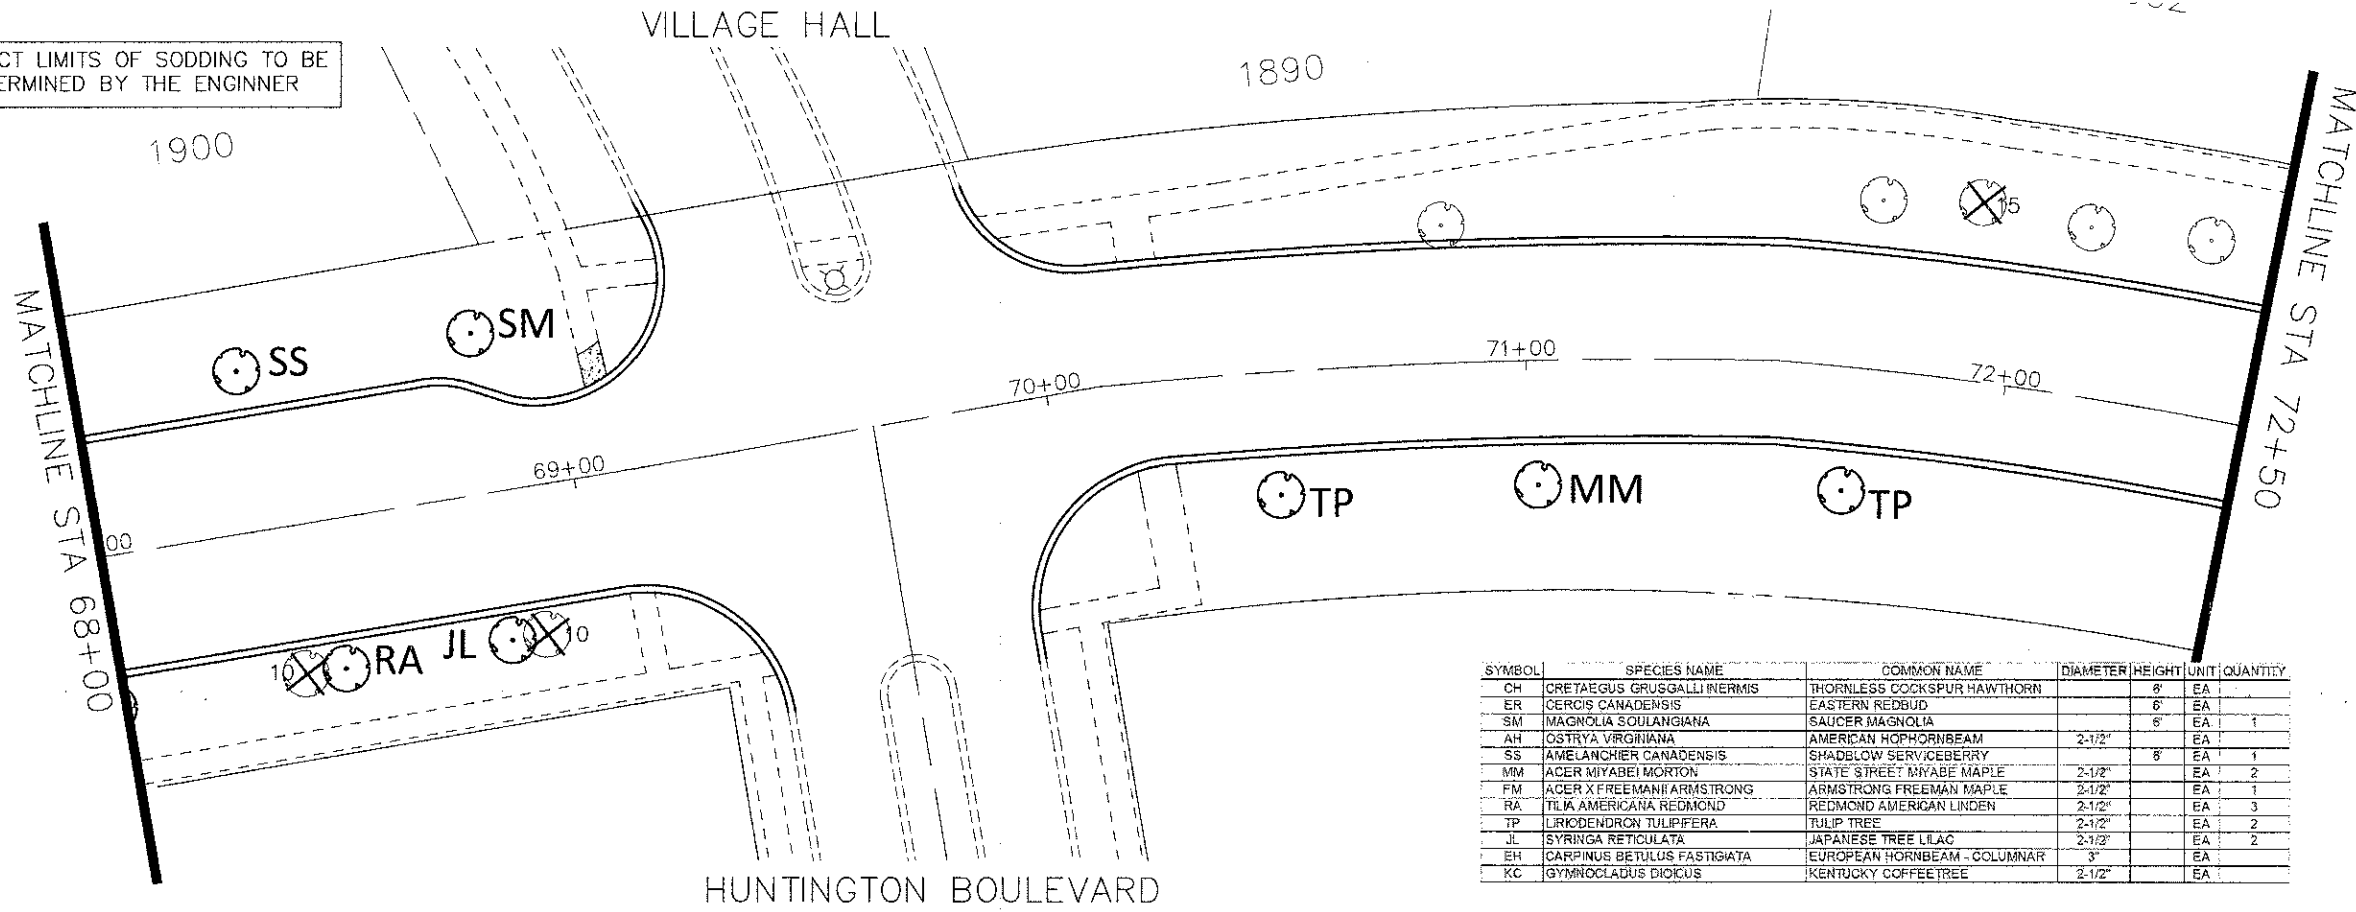

SYMBOL	SPECIES NAME	COMMON NAME	DIAMETER	HEIGHT	UNIT	QUANTITY
CH	CRETAEGUS GRUSGALLI INERMIS	THORNLESS COCKSPUR HAWTHORN		8'	EA	
ER	CERCIS CANADENSIS	EASTERN REDBUD		6'	EA	
SM	MAGNOLIA SOULANGIANA	SAUCER MAGNOLIA		6'	EA	1
AH	OSTRYA VIRGINIANA	AMERICAN HOPHORNBEAM	2-1/2"		EA	
SS	AMELANCHIER CANADENSIS	SHADBLow SERVICEBERRY		8'	EA	1
MM	ACER MIYABEI MORTON	STATE STREET MIYABE MAPLE	2-1/2"		EA	2
FM	ACER X FREEMANI ARMSTRONG	ARMSTRONGS FREEMAN MAPLE	2-1/2"		EA	1
RA	TILIA AMERICANA REGMOND	REDMOND AMERICAN LINDEN	2-1/2"		EA	3
TP	LIRIODENDRON TULIPERA	TULIP TREE	2-1/2"		EA	2
JL	SYRINGA RETICULATA	JAPANESE TREE LILAC	2-1/2"		EA	2
EH	CARPINUS BETULUS FASTIGIATA	EUROPEAN HORNBEAM - COLUMNAR	3"		EA	
KC	GYMNOCLADUS DIOICUS	KENTUCKY COFFEE TREE	2-1/2"		EA	

PLAN	SURVEYED	DATE	BY
	ALIGNED		
	CHECKED		
	RT. OF WAY		
	CHECKED		
	NO.		

PARKVIEW CIRCLE (W)

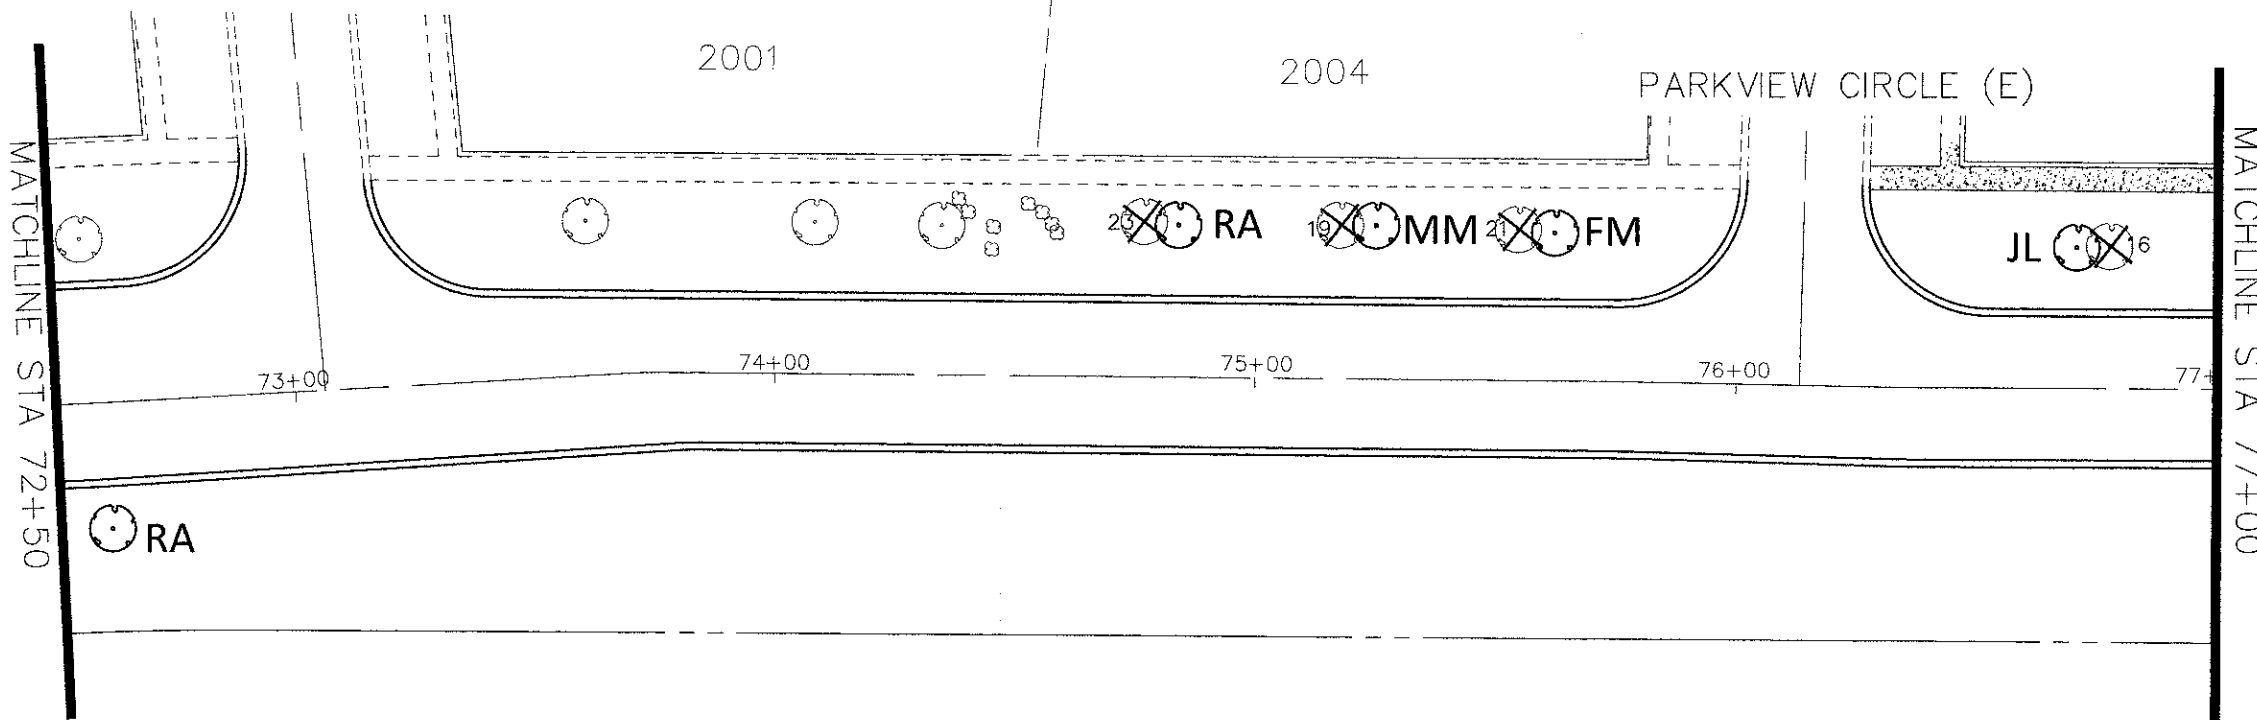

PROFILE	SURVEYED	DATE	BY
	GRADES		
	CHECKED		
	STRUCTURE		
	NOTED		
	NO.		

FILE NAME = Hassell Plan-Profile.dwg

DESIGNED -	REVISED -
DRAWN -	REVISED -
CHECKED -	REVISED -
DATE -	REVISED -

STATE OF ILLINOIS  
DEPARTMENT OF TRANSPORTATION

Hassell Road STP Project  
Landscaping Plan

SCALE: 1" = 20' SHEET NO. 7 OF 8 SHEETS STA. 68+00 TO STA 77+00

F.A.U. RTE.	SECTION	COUNTY	TOTAL SHEETS	SHEET NO.
1100	11-00087-00-FP	Cook	164	88
CONTRACT NO. 63770			ILLINOIS FED. AID PROJECT CMM 9003(757)	